
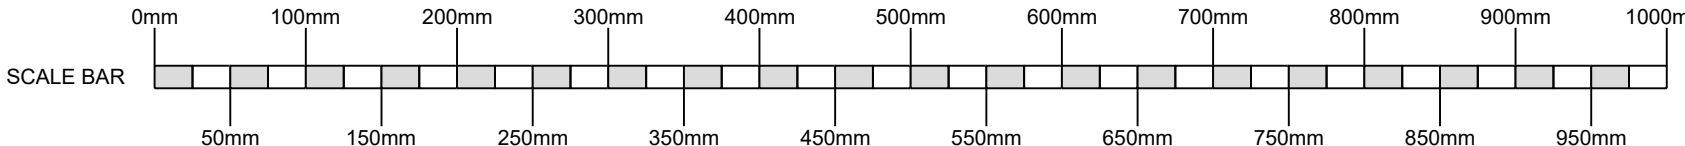
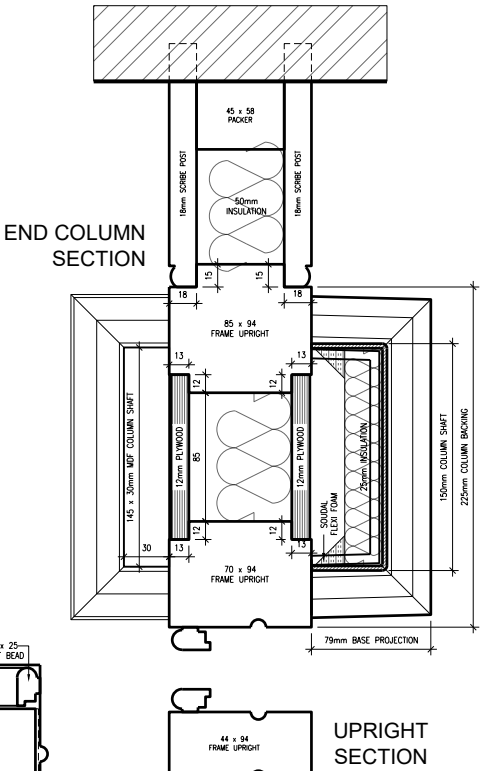
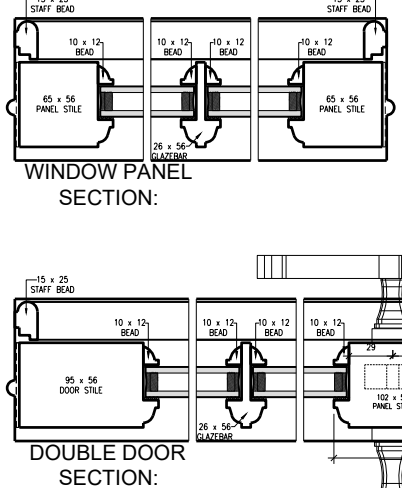
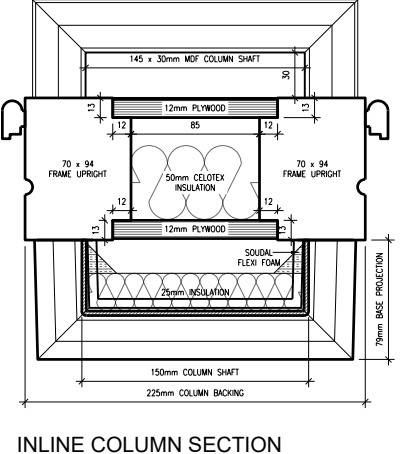
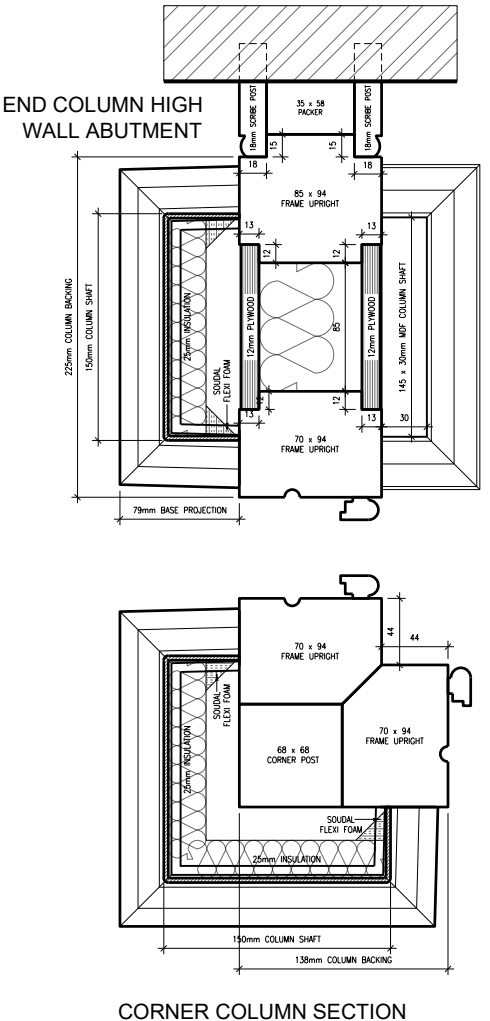
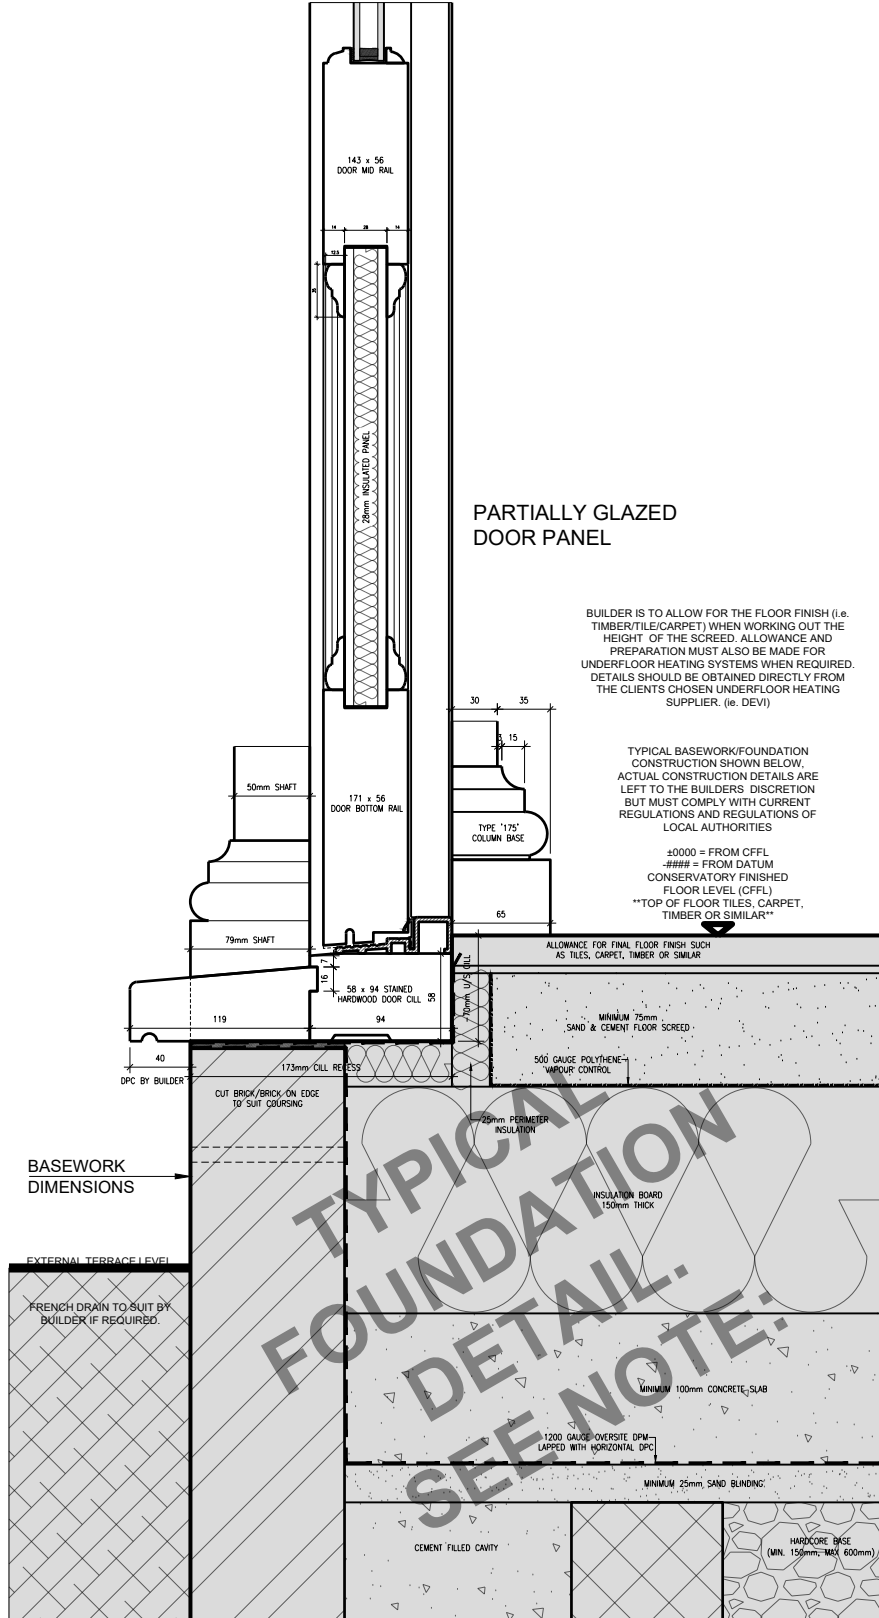
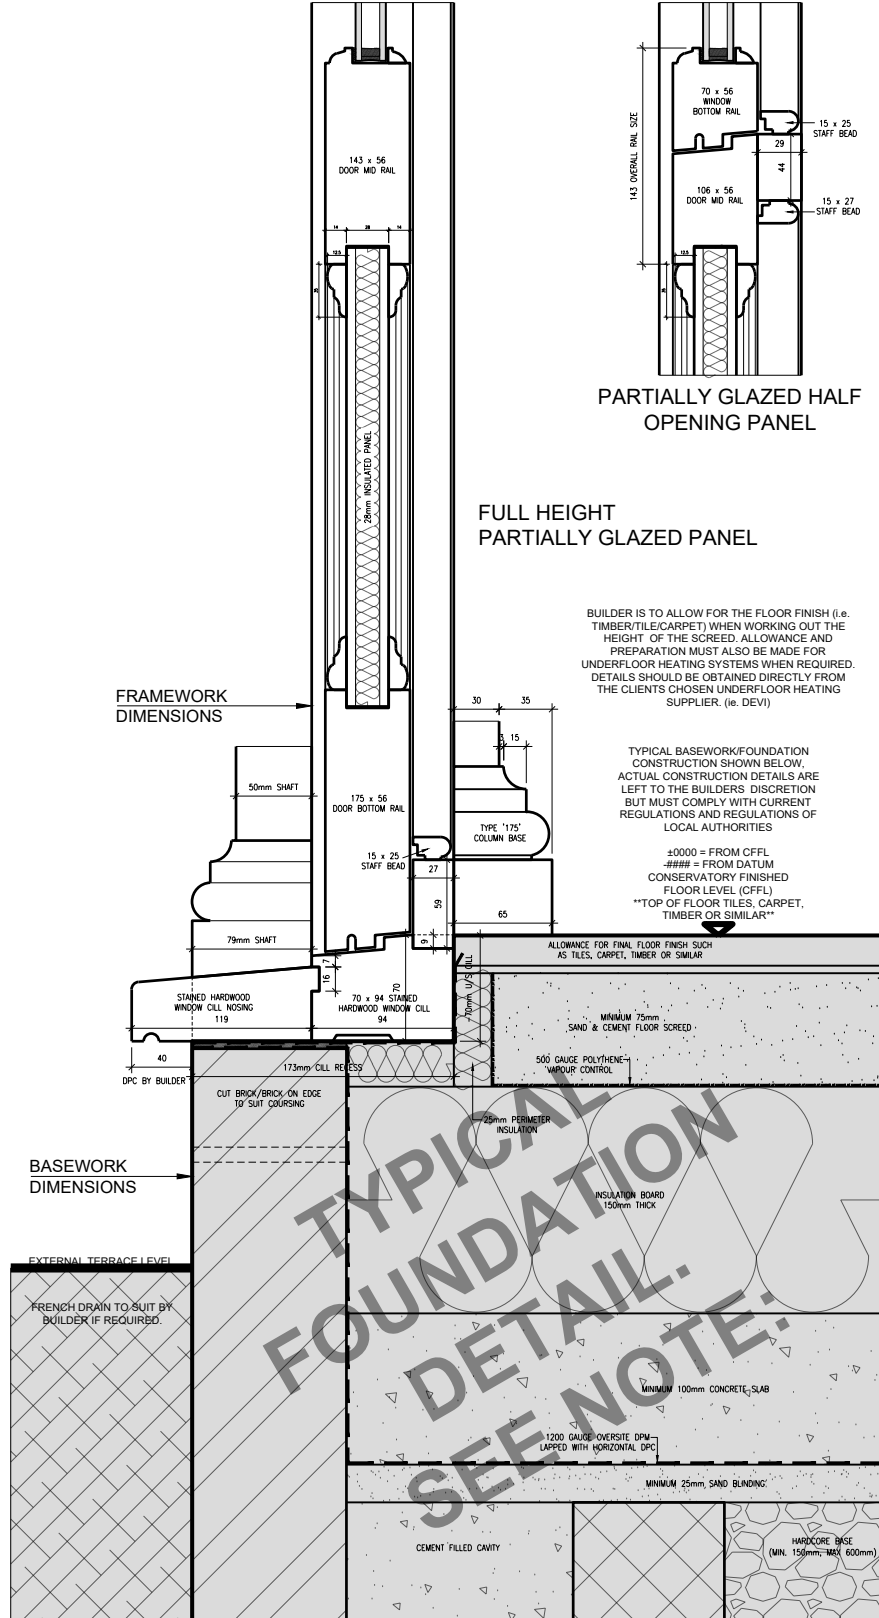
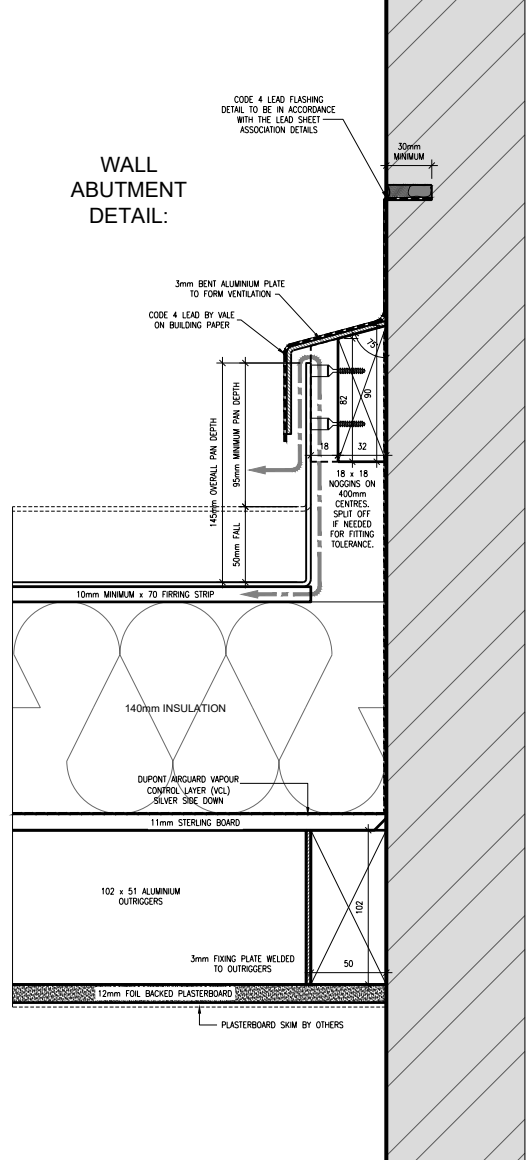
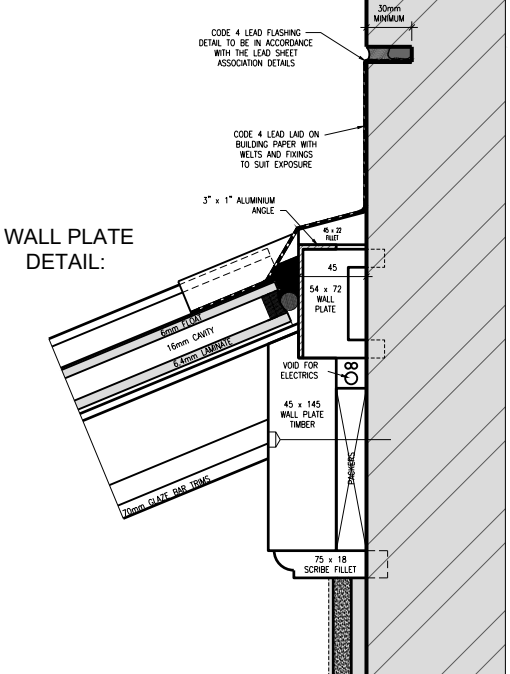
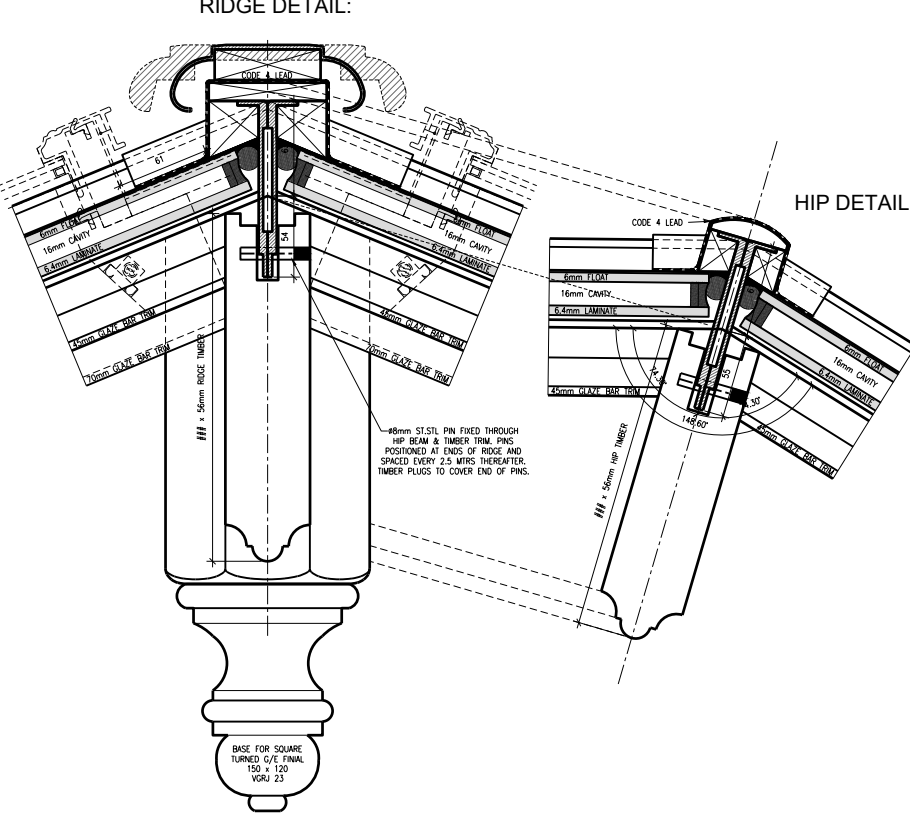
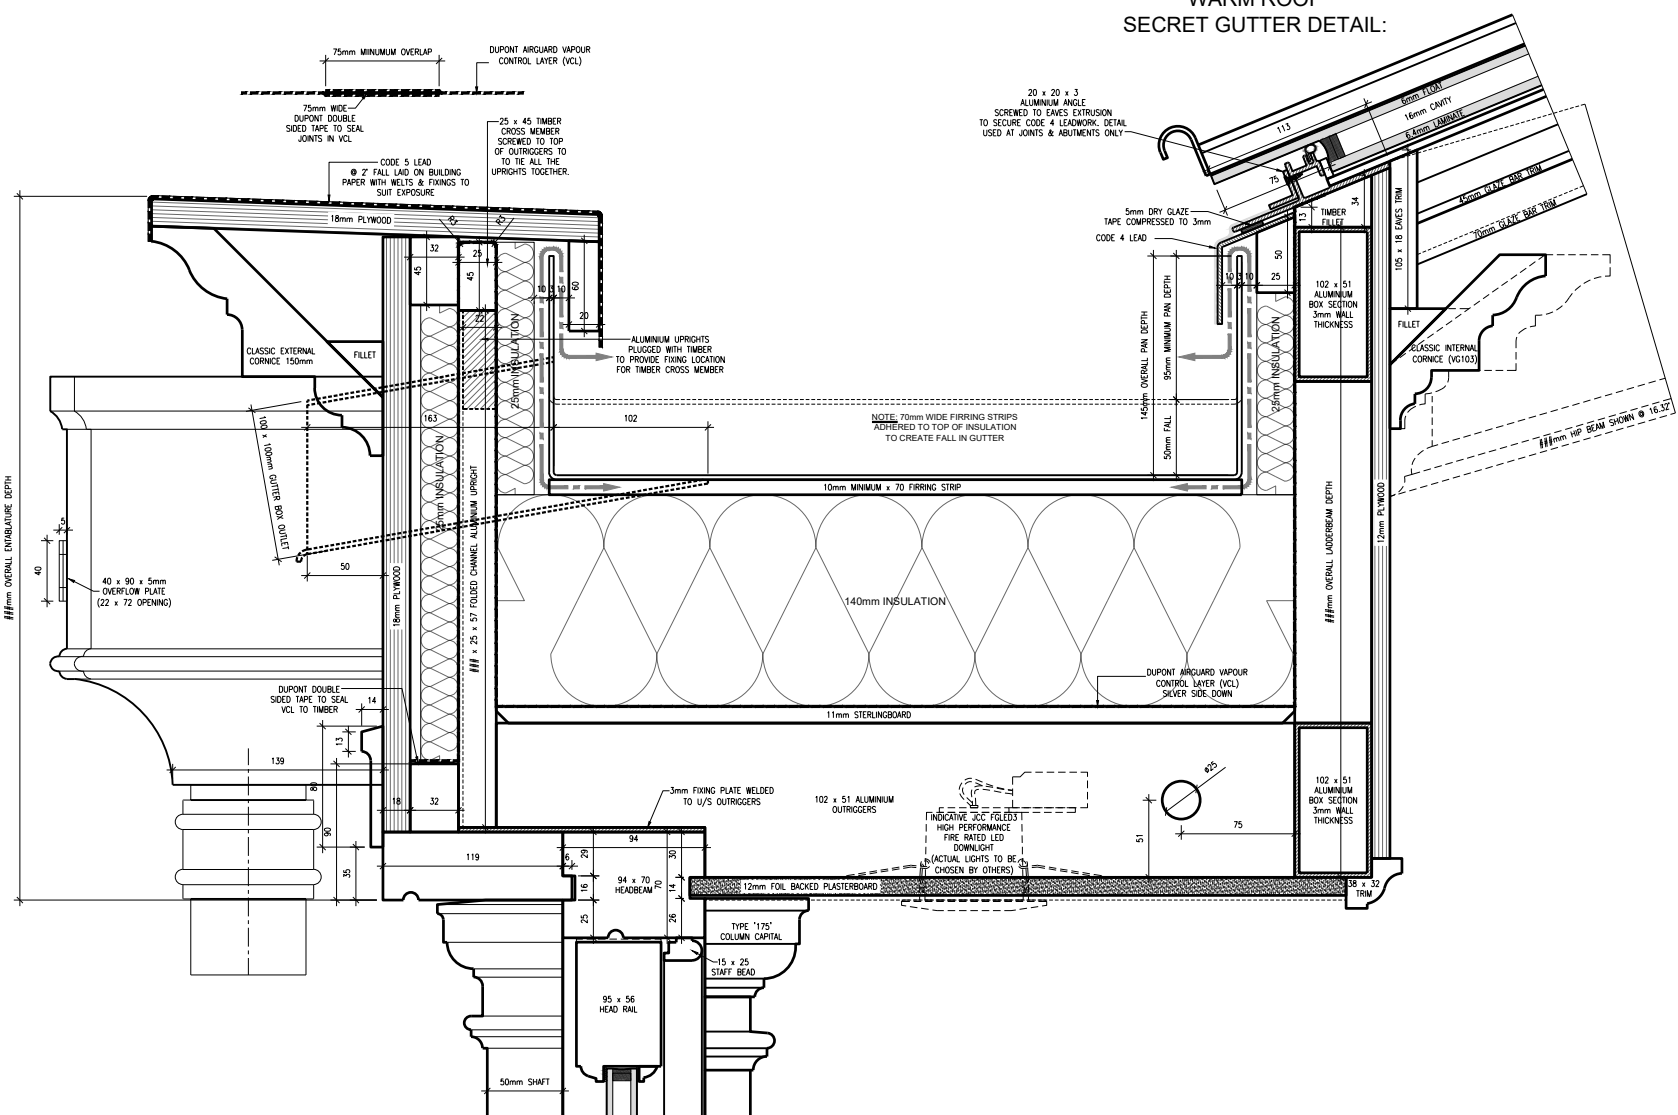


DO NOT SCALE - UNLESS FOR PLANNING PURPOSES

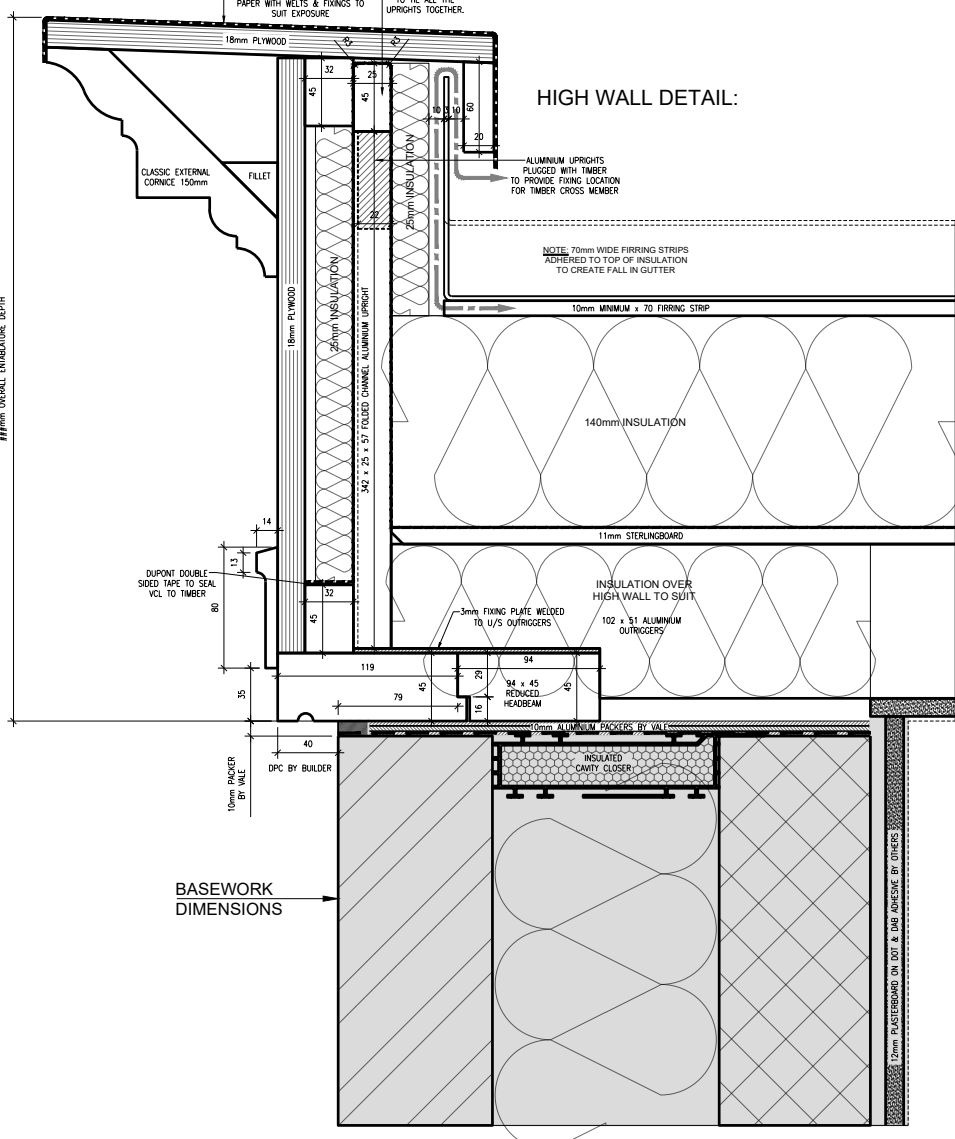

NOTE:
BASEWORKS ARE TO BE SET OUT ONLY TO FOUNDATION DRAWINGS. CONTRACTORS AND ERECTORS MUST VERIFY ALL DIMENSIONS ON SITE BEFORE WORK COMMENCES.

THIS DRAWING, ITS DESIGN AND APPLICATION TO SITE, AND ITS COMPONENTS REMAINS THE PROPERTY OF VALE GARDEN HOUSES LTD AND MAY NOT BE REPRODUCED IN ANY WAY WITHOUT PRIOR CONSENT

Rev:	Date:	Details:

Client: Mr & Mrs Hinchliffe

Address: Beechthorpe
Waddington
Clitheroe
Lancashire
BB7 3HY

Title: Typical Details

Scale: 1 : 5 @ A1	Date: 30/08/20
Drawn By: C.M	Checked By:

[illegible]