

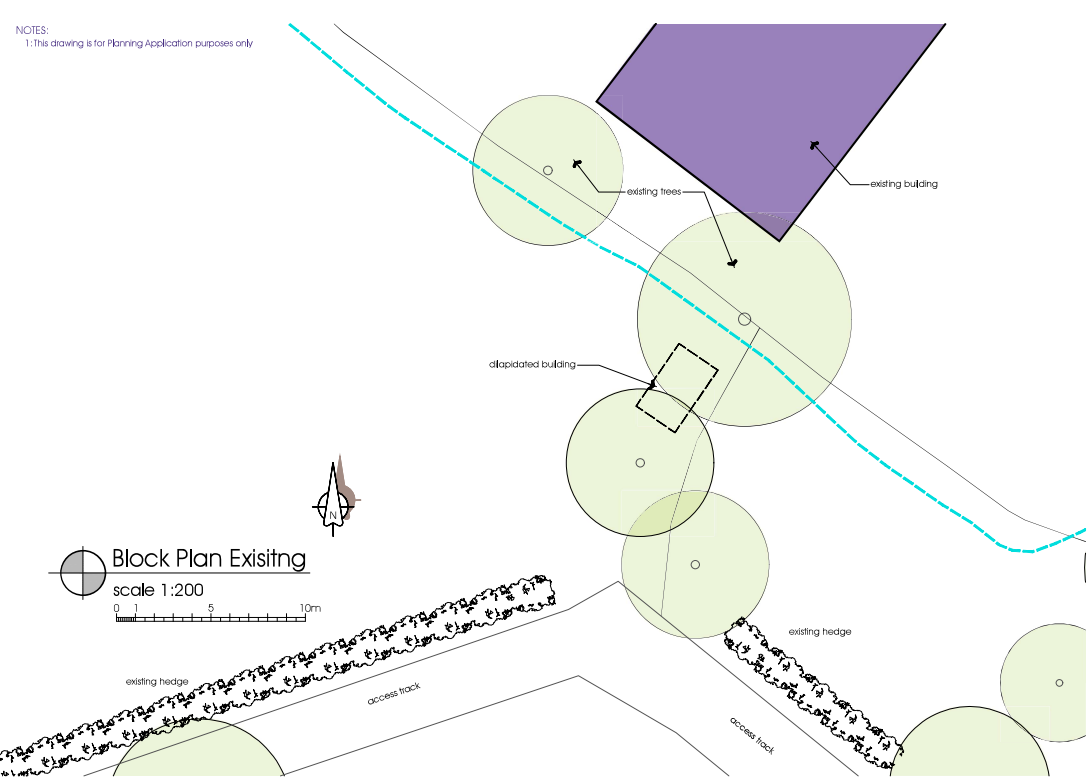
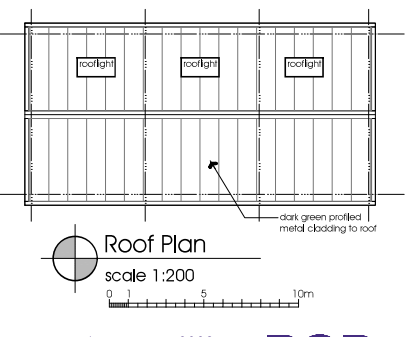
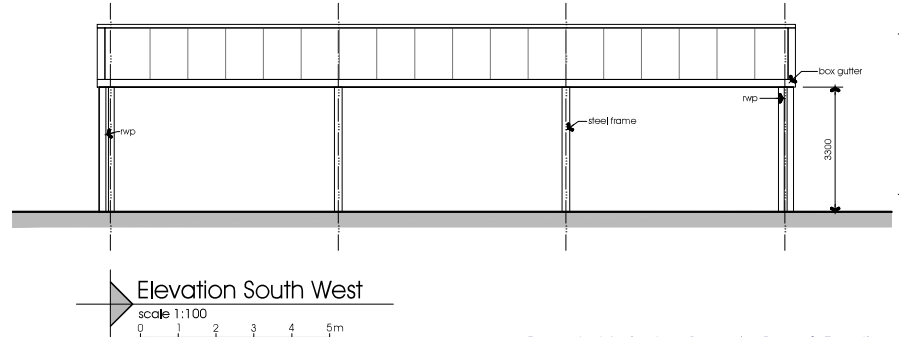
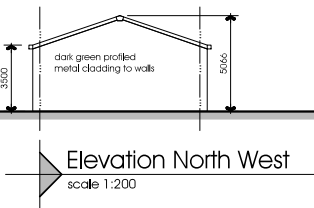
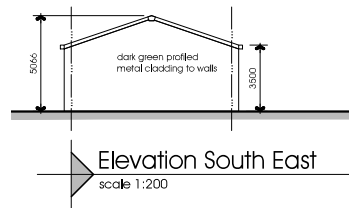


NOTES:  
1: This drawing is for Planning Application purposes only

**Block Plan Existing**  
scale 1:200

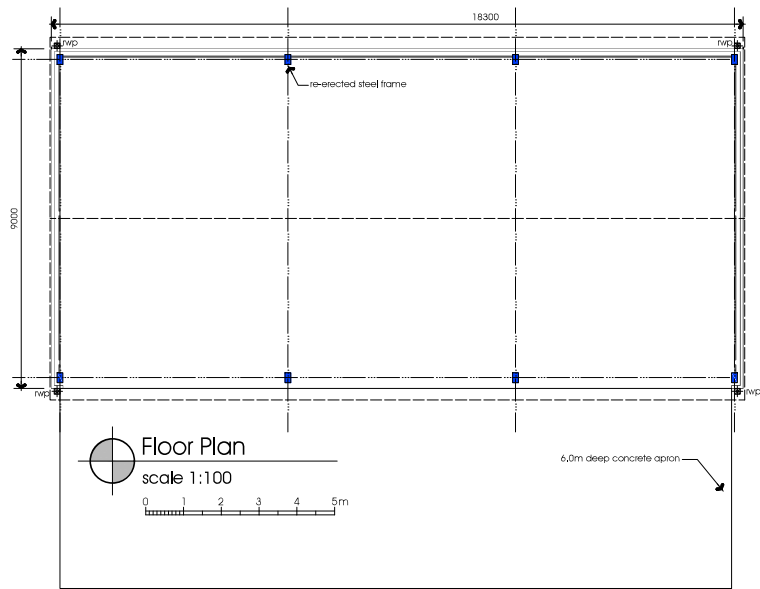

**Block Plan Proposed**  
scale 1:200

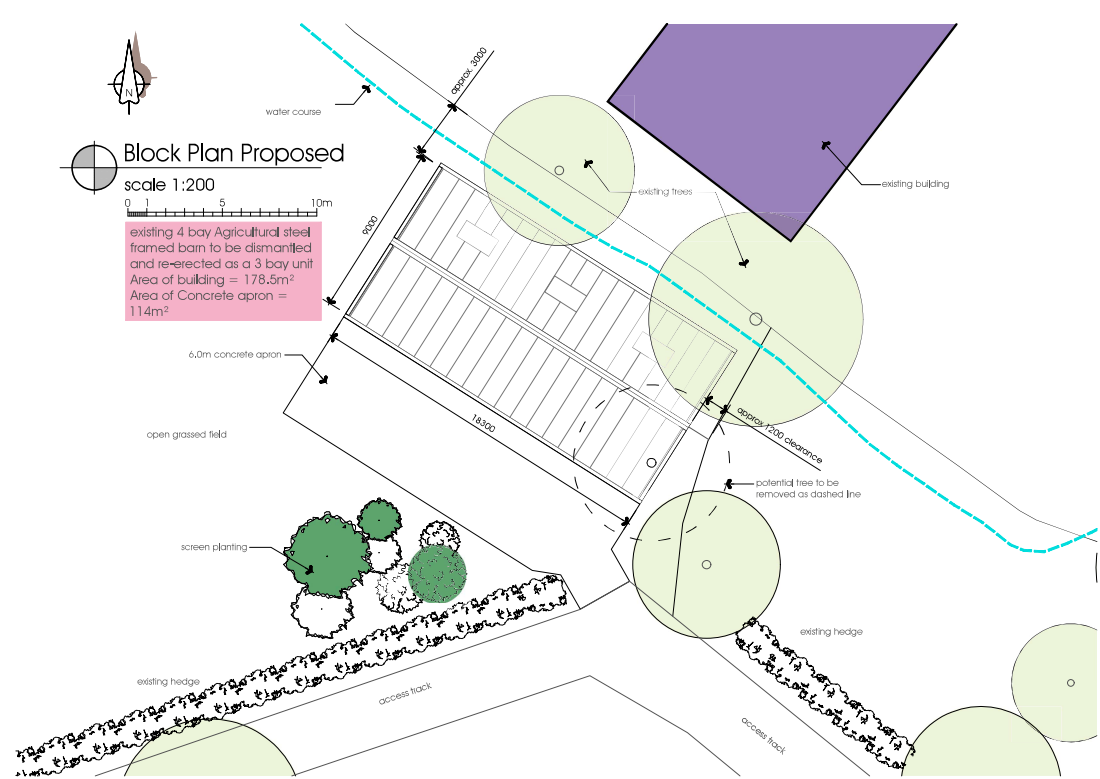

Relocated Agricultural Barn  
Little Town Farm, Chipping Road, Thornley  
Mr M Forshaw  
Little Town Farm, Thornley PR3 2TB

Plans & Elevations  
Block Plan Proposed & Existing  
DATE 11.08.2023

JOB NO. 3383  
DRAWING NO. 001  
REVISION  
SCALE as shown @ A2

