





ALL new windows and door to be in Aluminium in dark grey

Existing wall to be demolished, steelwork required which will need to be specified by a structural engineer

Media Wall with integrated TV, sound system, LED lighting and shelving/storage

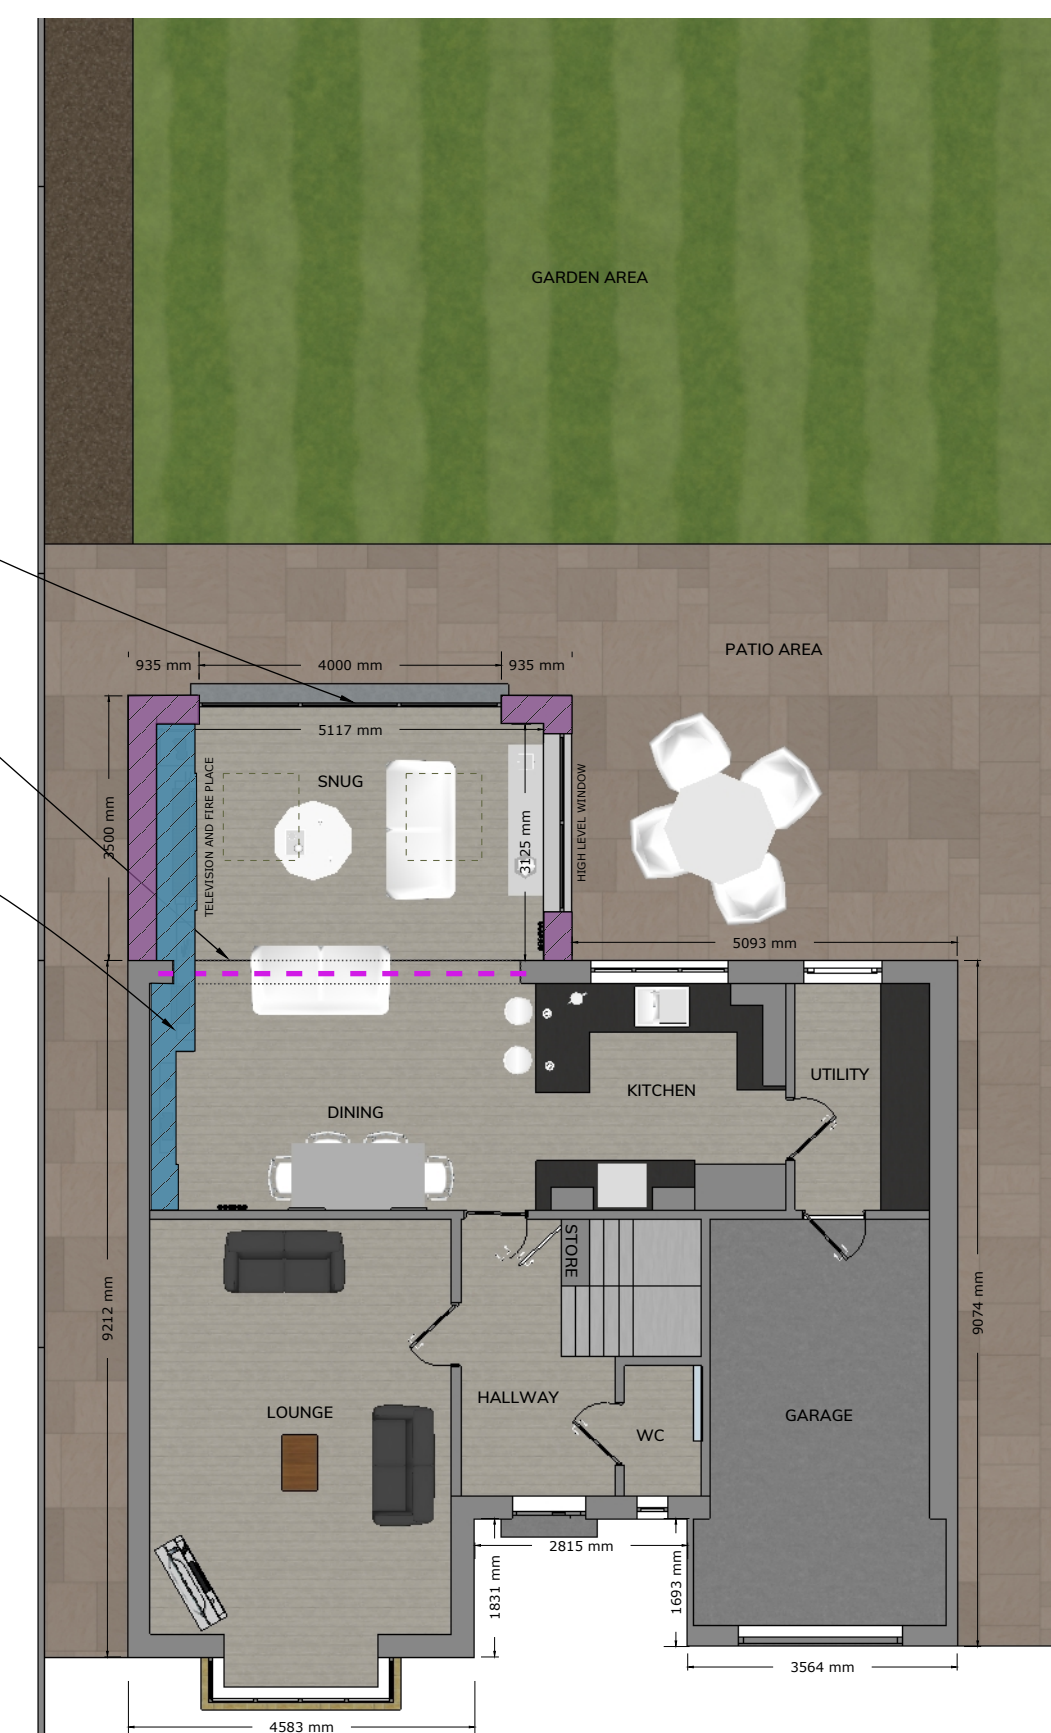

GROUND FLOOR 1:100

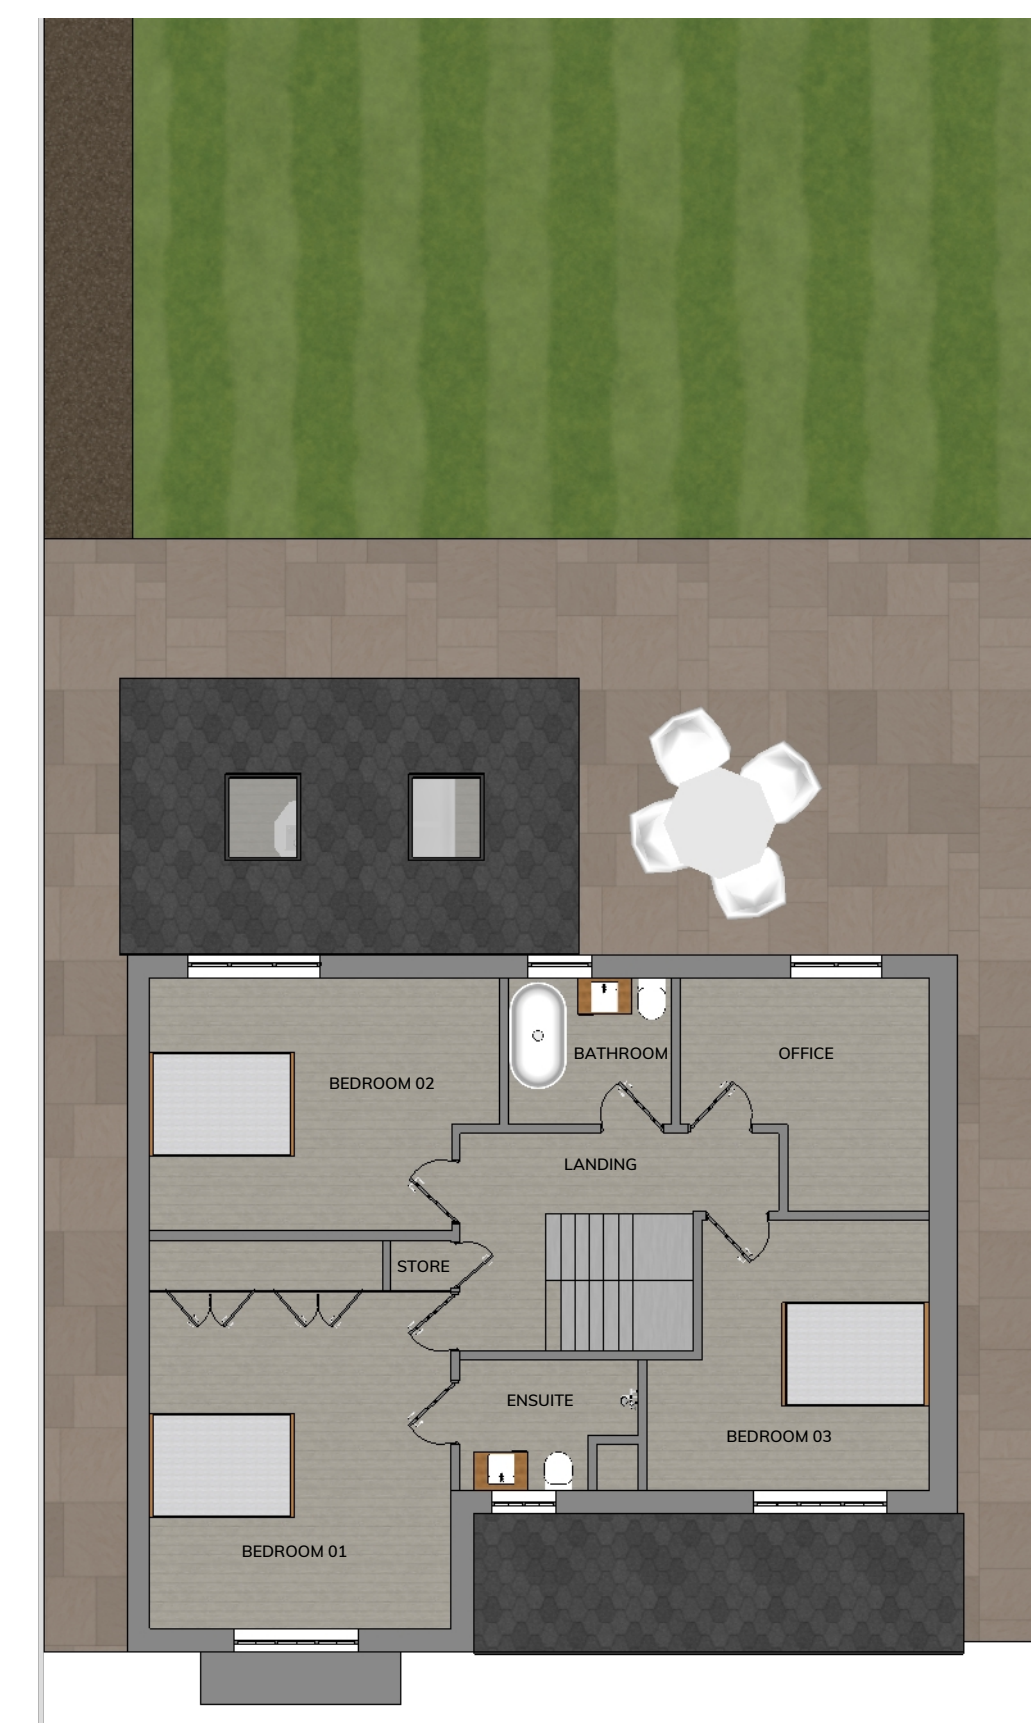

FIRST FLOOR 1:100

SCALE BAR - 1: 100