


20 Preston Road, Longridge

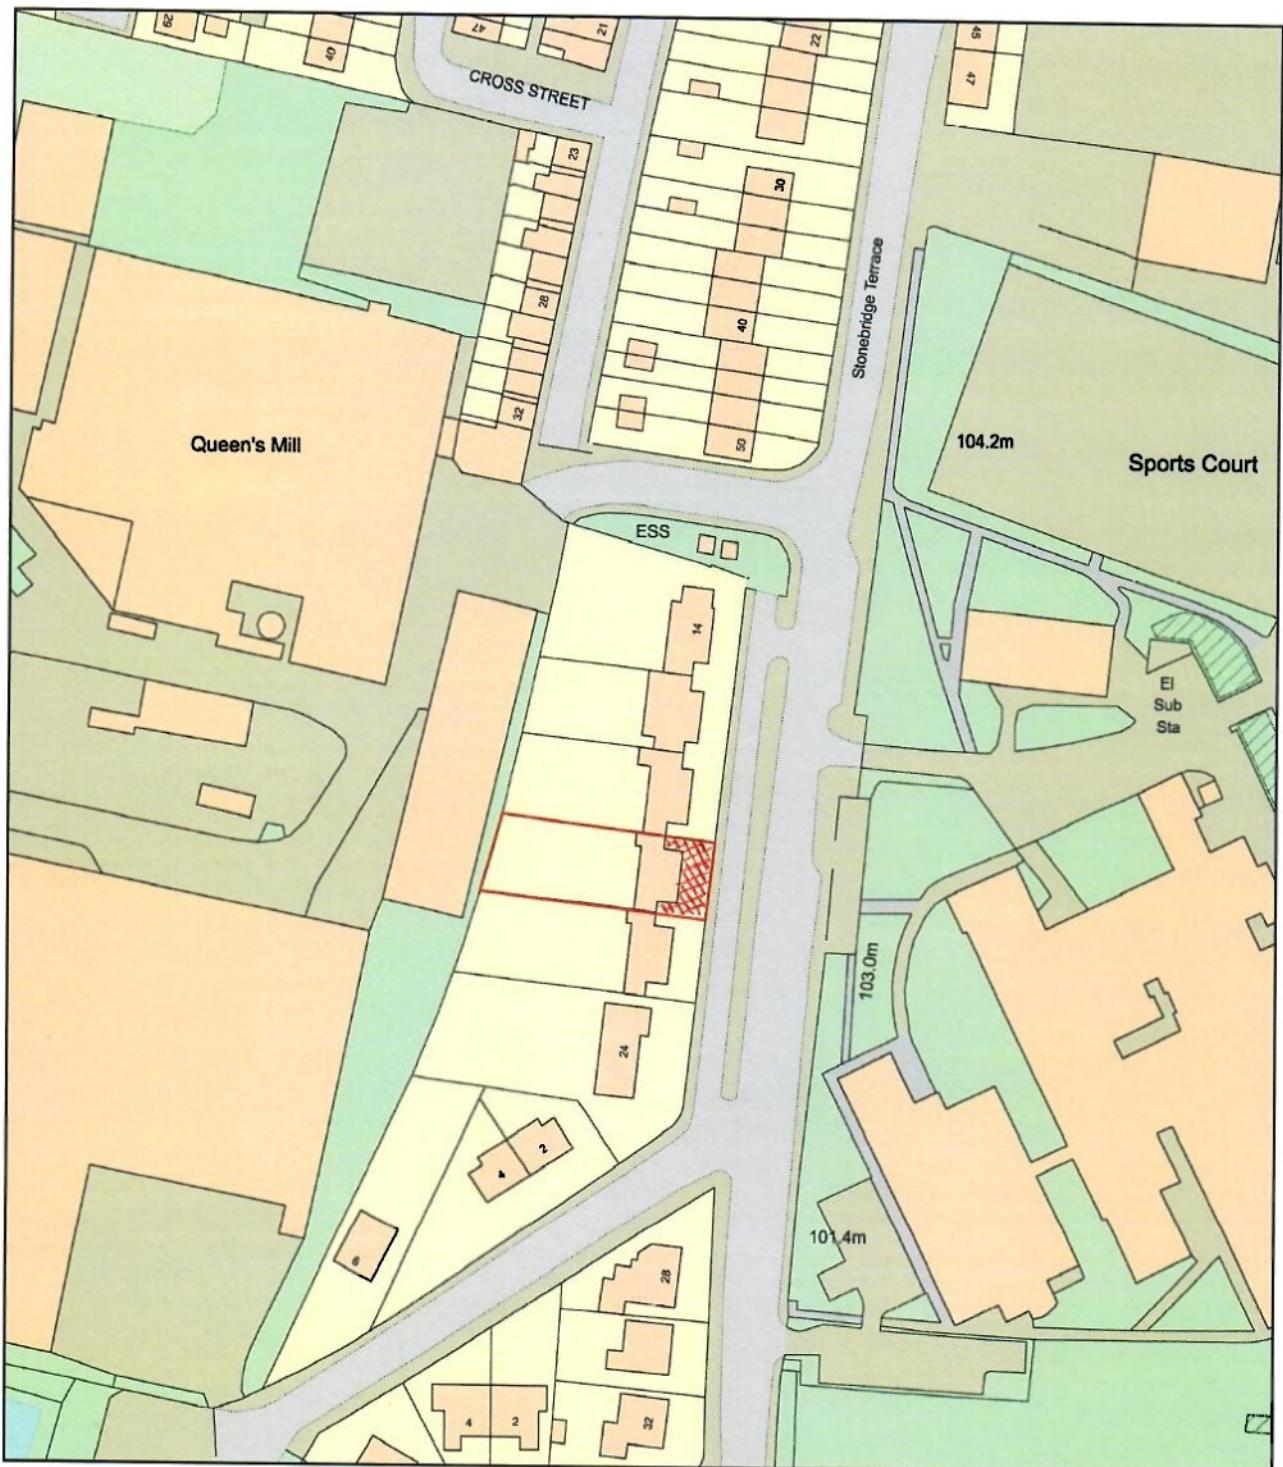

0 50
Metres



Plan Produced for: Therapeutic Care Ltd

Date Produced: 04 Sep 2023

Plan Reference Number: TQRQM23247171431703

Scale: 1:1250 @ A4