



FRONT ELEVATION

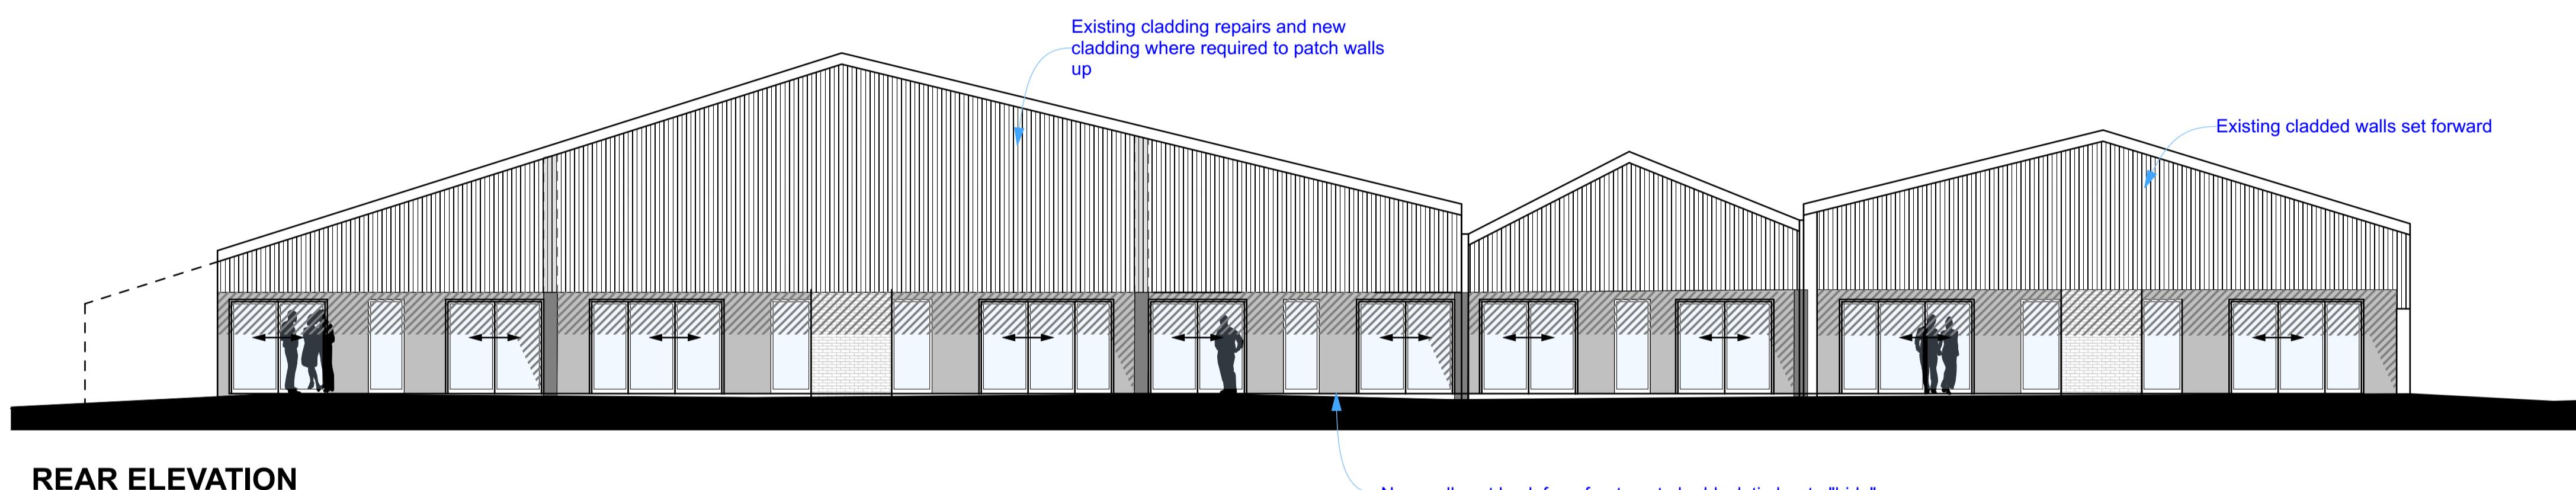

REAR ELEVATION



PLAN

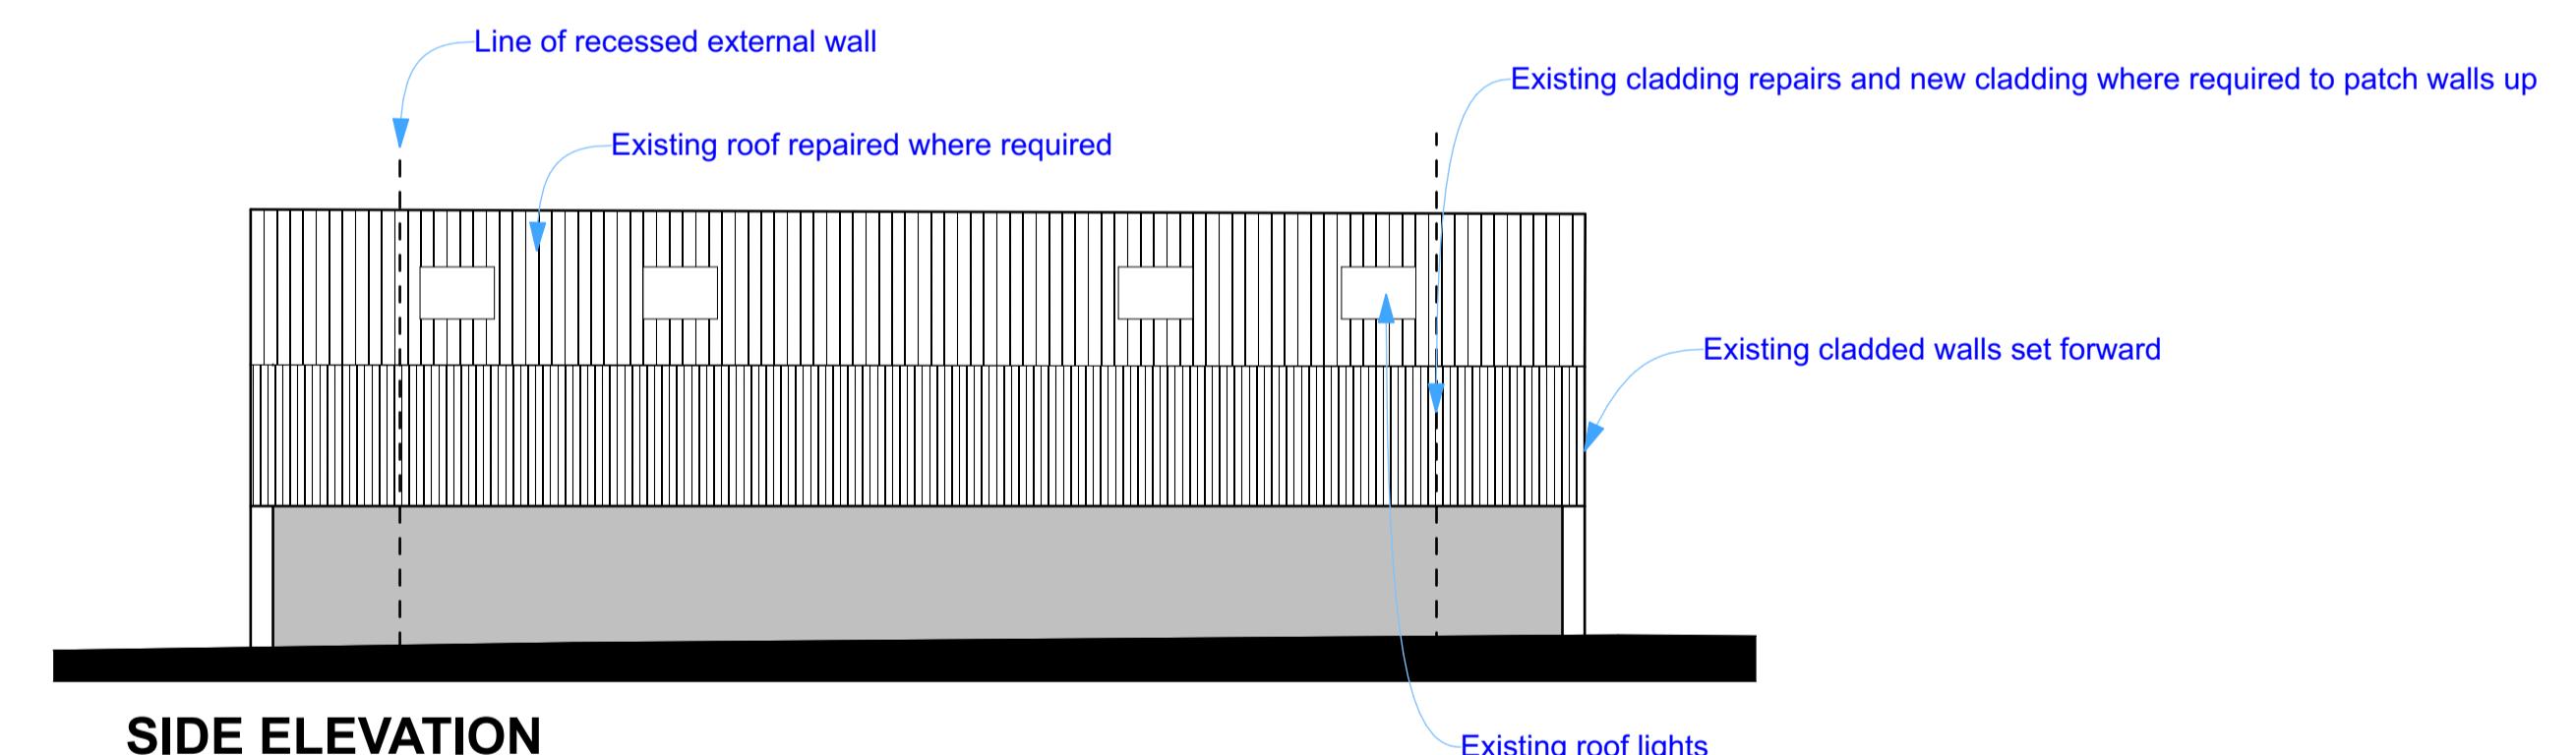

SIDE ELEVATION

All dimensions are to be checked on site, any discrepancies are to be reported to the Architect before work commences. Do not scale from this drawing.

This drawing is to be read in conjunction with all relevant consultants and specialists drawings / documents, any discrepancies are to be reported to the Architect before the affected work commences.

All structural components shown are indicative only. Details / calculations of structural members are to be provided by the Structural Engineer.

This drawing is copyright.

This drawing and the copyright, design rights and all other intellectual property. No licence or assignment of any such rights is granted hereunder. This drawing is not to be copied or divulged to a third party without written permission.

REVISION DATE COMMENT

MATERIALS

ROOF- Existing Roof Repaired Where Required
WALLS- Existing Cladding to Remain and Repaired/Infilled to Match Existing where Required
WINDOWS- Black aluminium

New Walls recessed back from existing. To be black painted timber to match barn style and to ensure existing shell stands out in original form

Existing Steel Frame To Remain and Be Unaffected- As Per Structural Report showing suitable for conversion