

PROPOSED PLANS AND ELEVATIONS


7 RIBBLESDALE ROAD, RIBCHESTER, PRESTON, PR3 3YL



SOUTH ELEVATION

WEST ELEVATION

NORTH ELEVATION

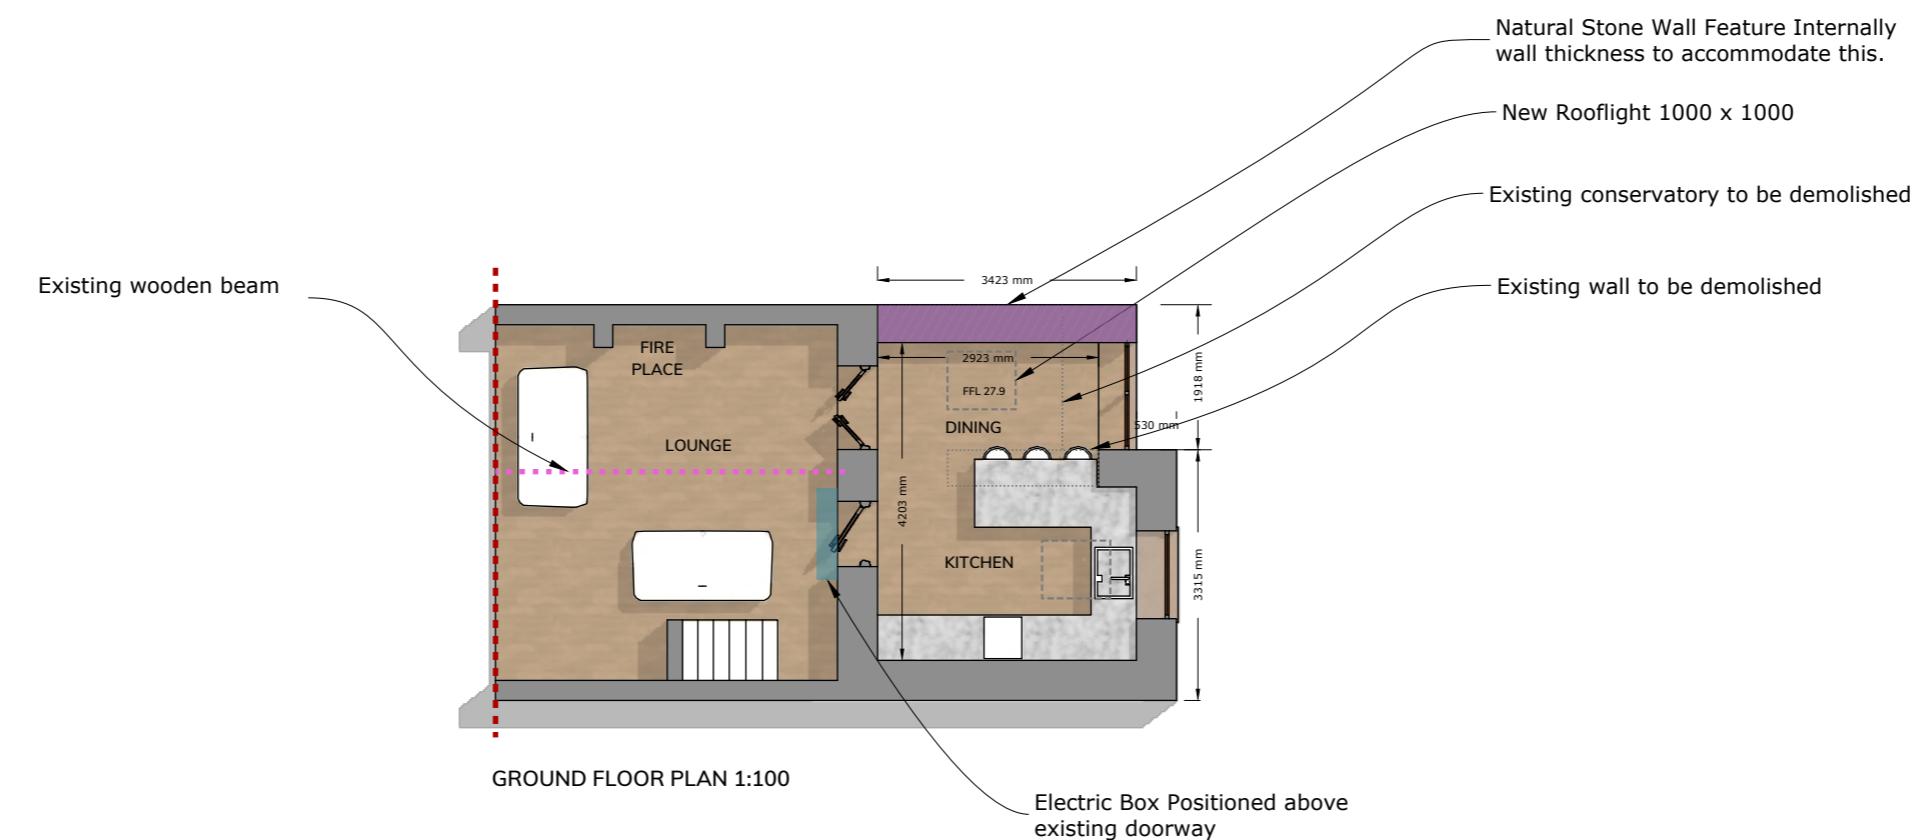

GROUND FLOOR PLAN 1:100

