


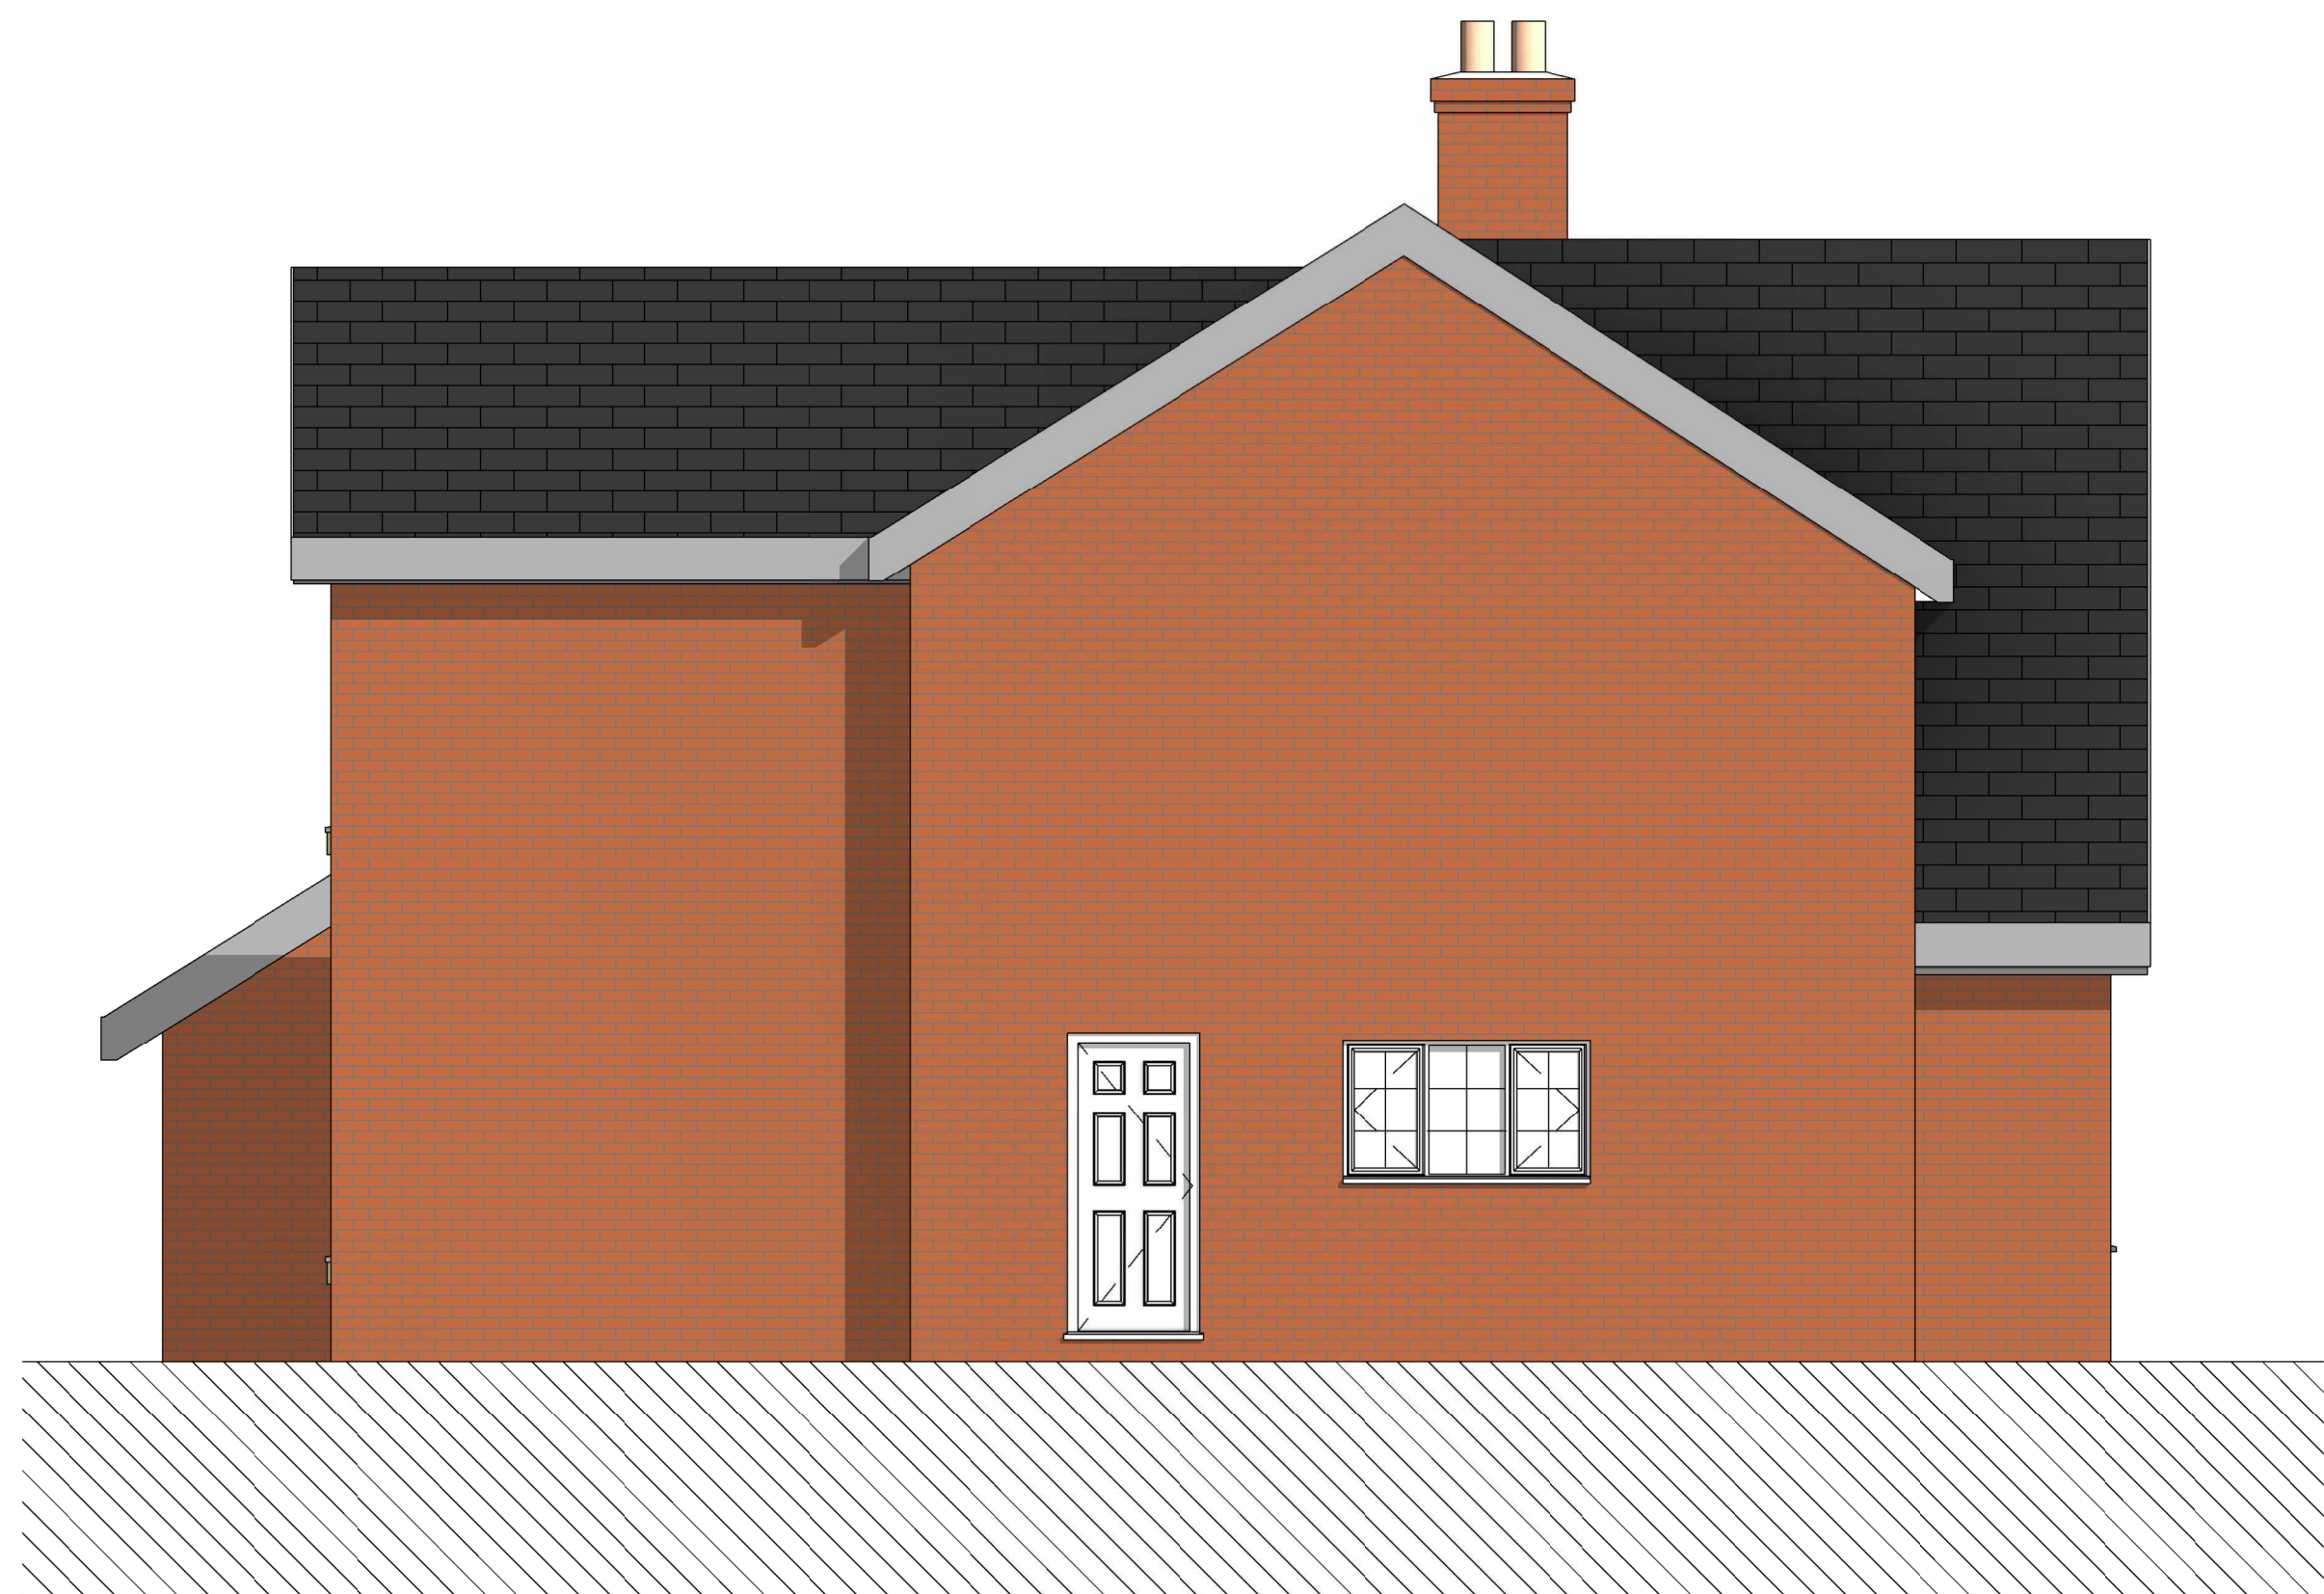


3 EXISTING EAST  
1 : 50



1 EXISTING NORTH  
1 : 50



2 EXISTING WEST  
1 : 50

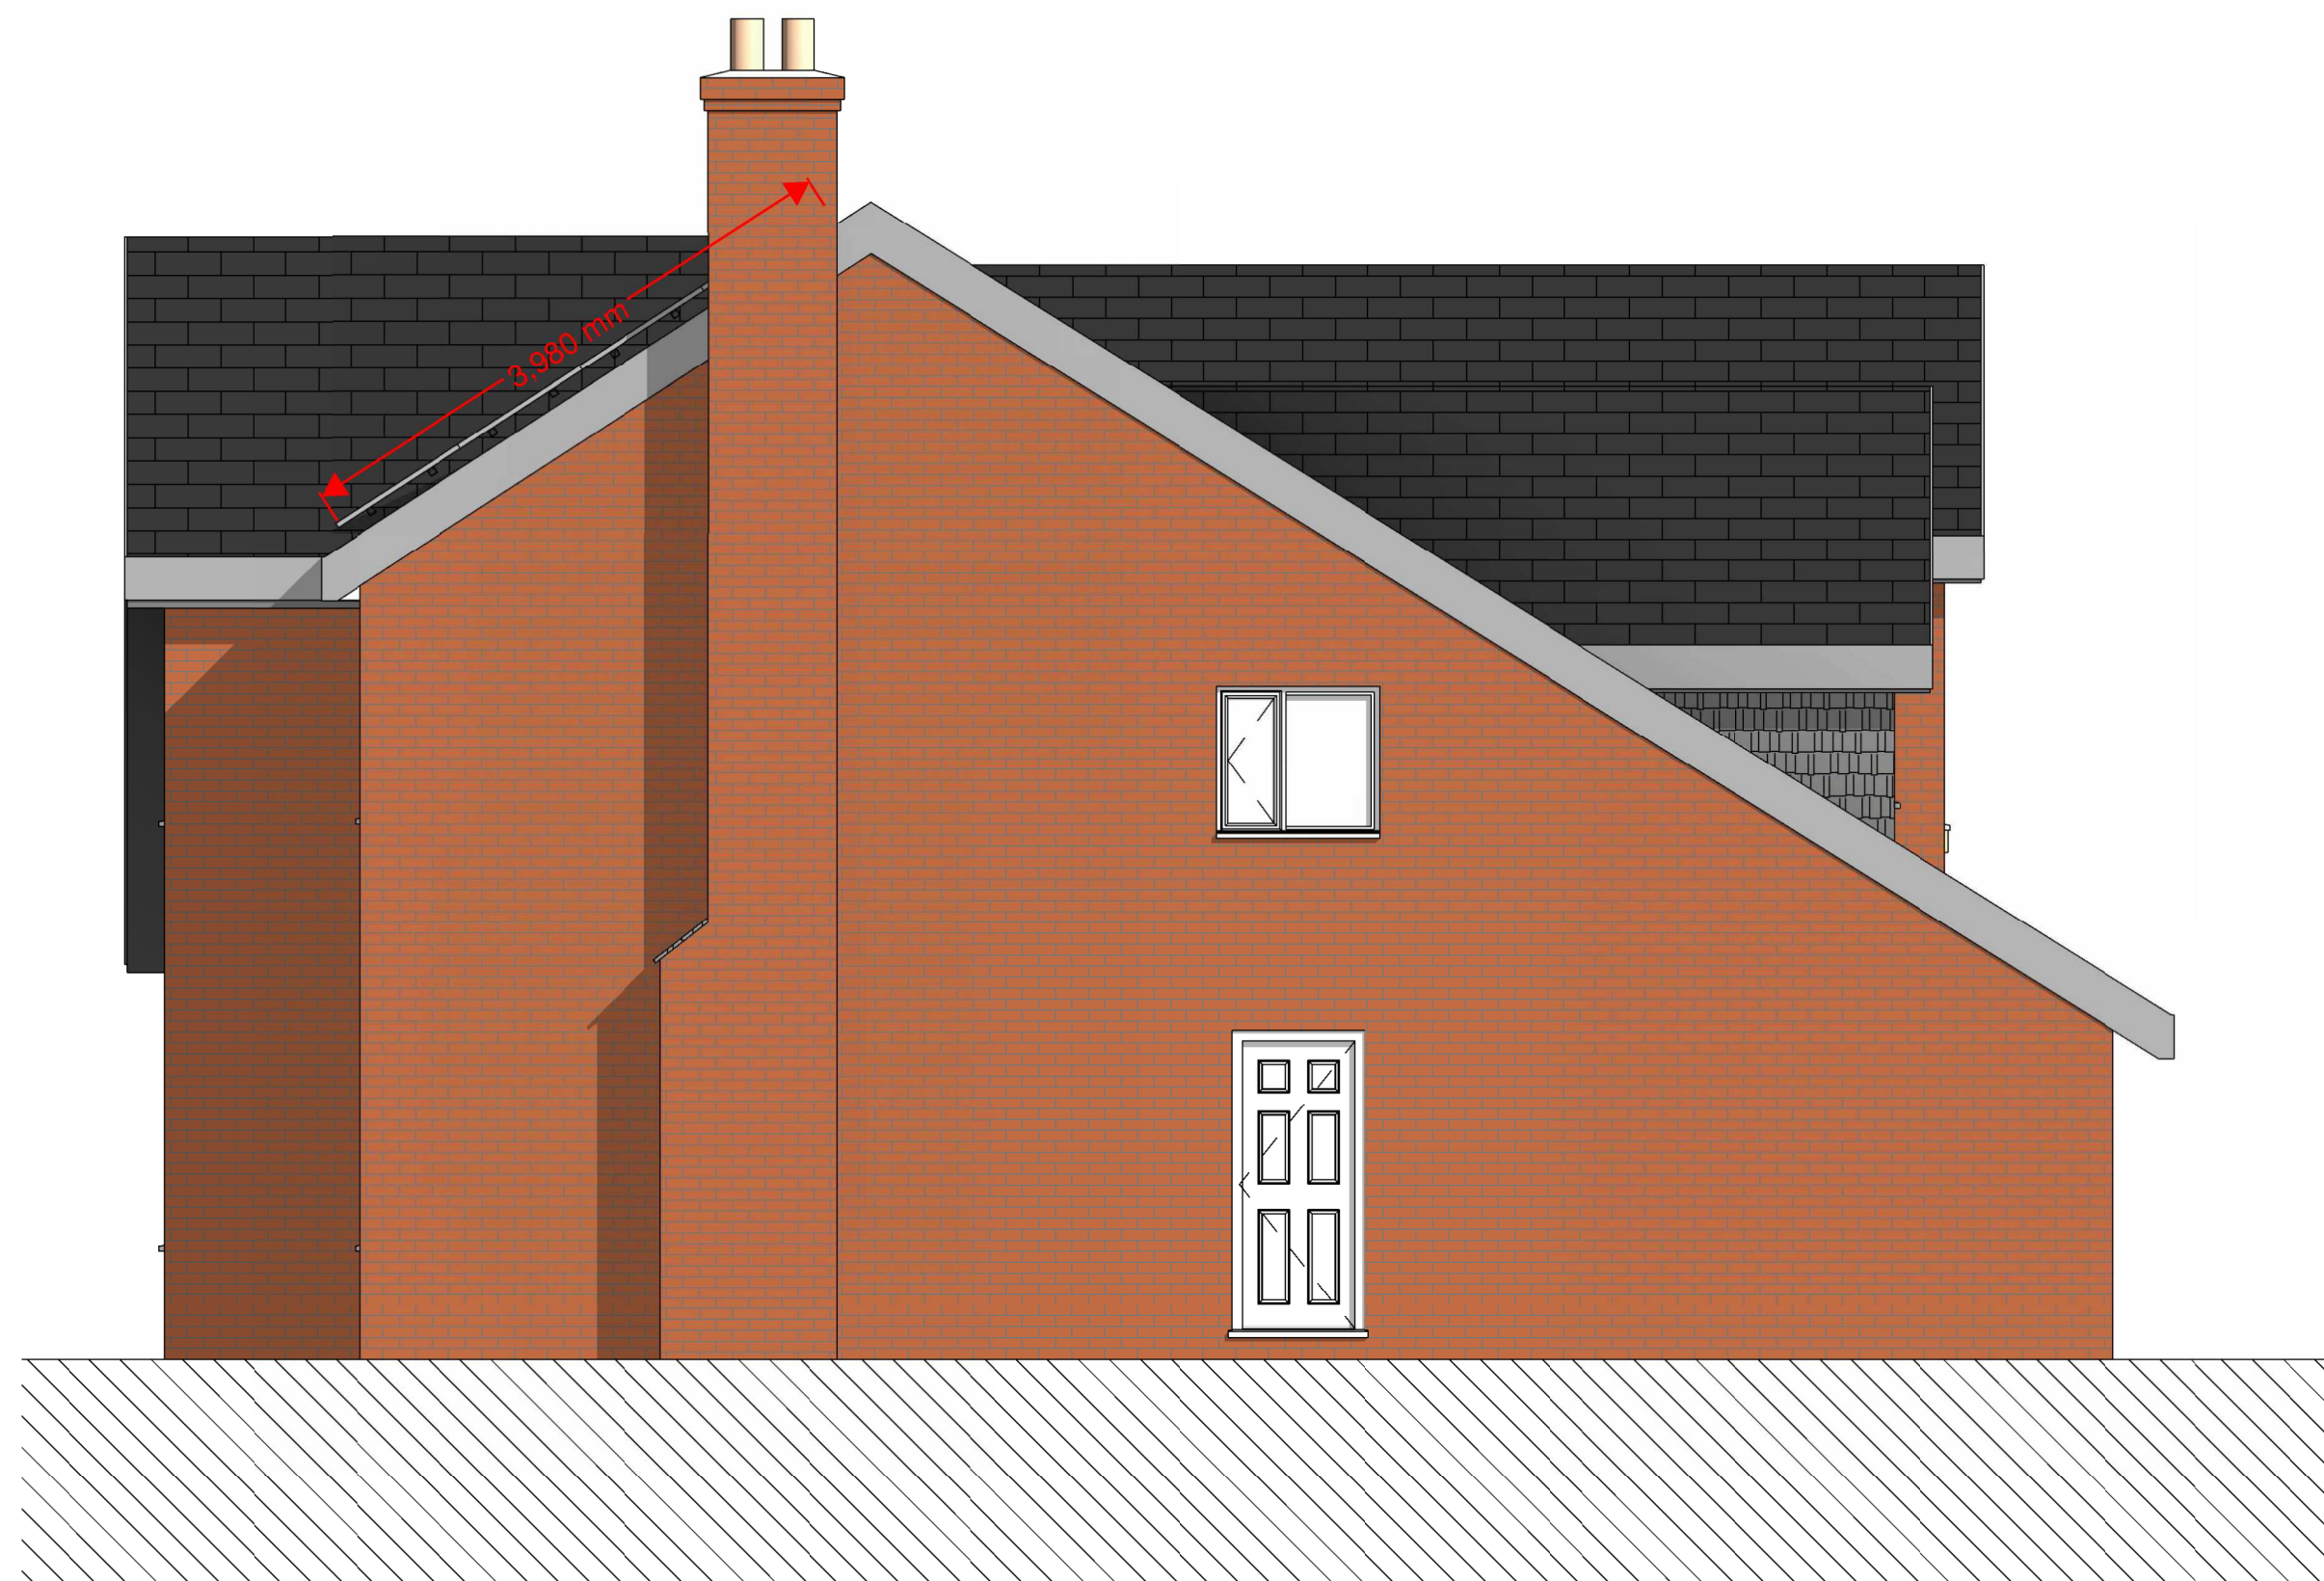

4 EXISTING SOUTH  
1 : 50

NOTES:

No.	Description	Date

CLIENT:  
  
MR & MRS DAVIE

PROJECT:  
  
19 PASTURE GROVE,  
WHALLEY BB7 9SJ

SHEET:  
  
EXISTING  
ELEVATIONS

Project number	001
Date	07-04-2024
Drawn by	SD
Checked by	AD

A1.2	
Scale	1 : 50
Sheet size	A1