


PROPOSED ELEVATIONS



Front Elevation (South)




Rear Elevation (North)

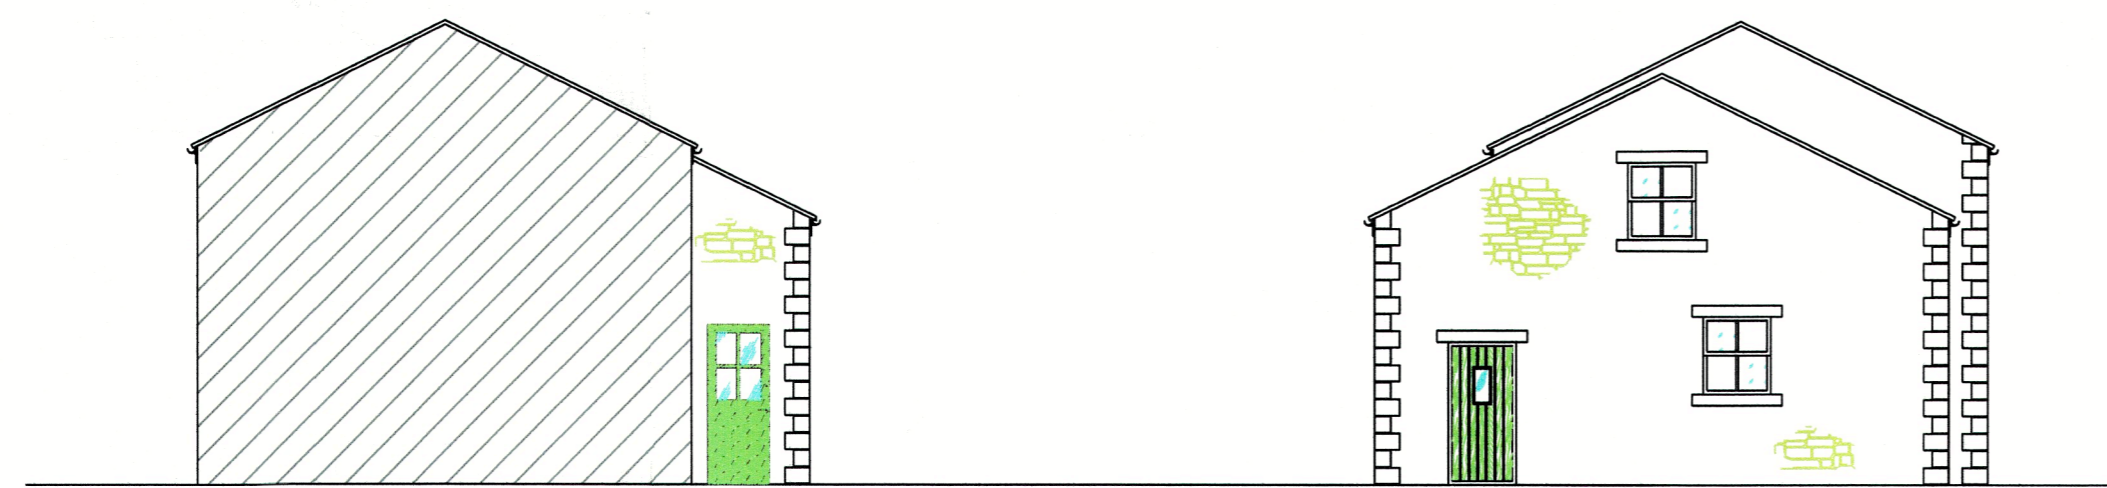


Side Elevation (East)

Side Elevation (West)

PROPOSED PLAN

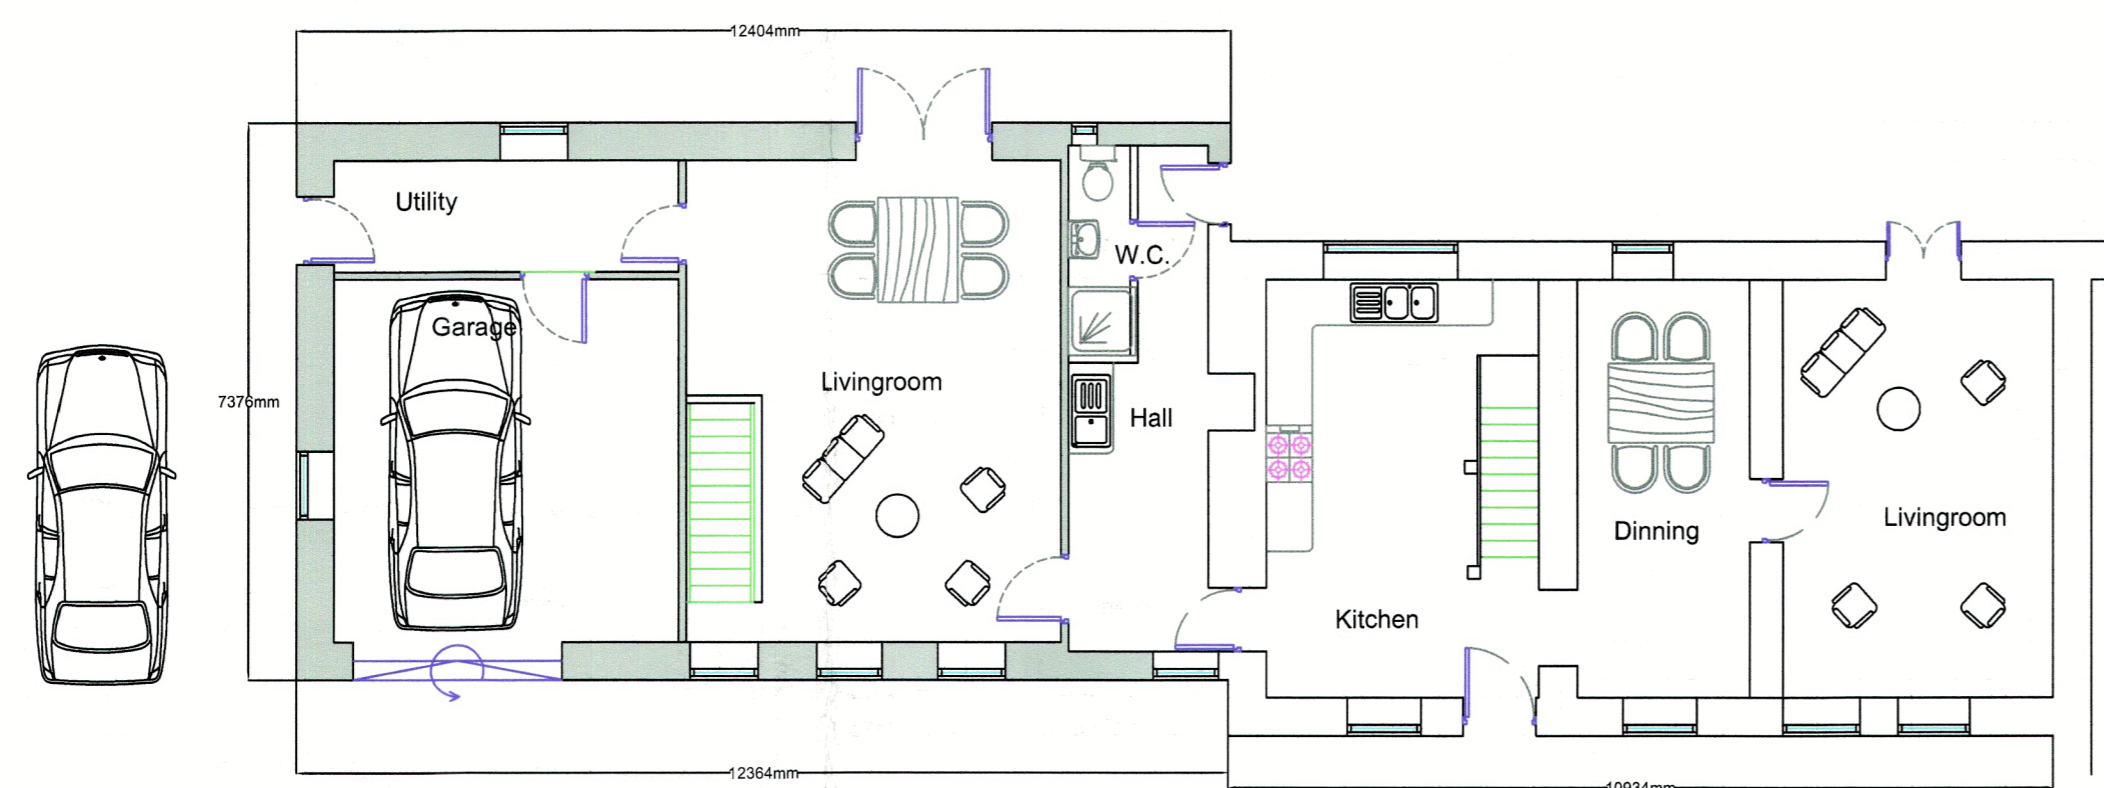

Ground Floor Plan.

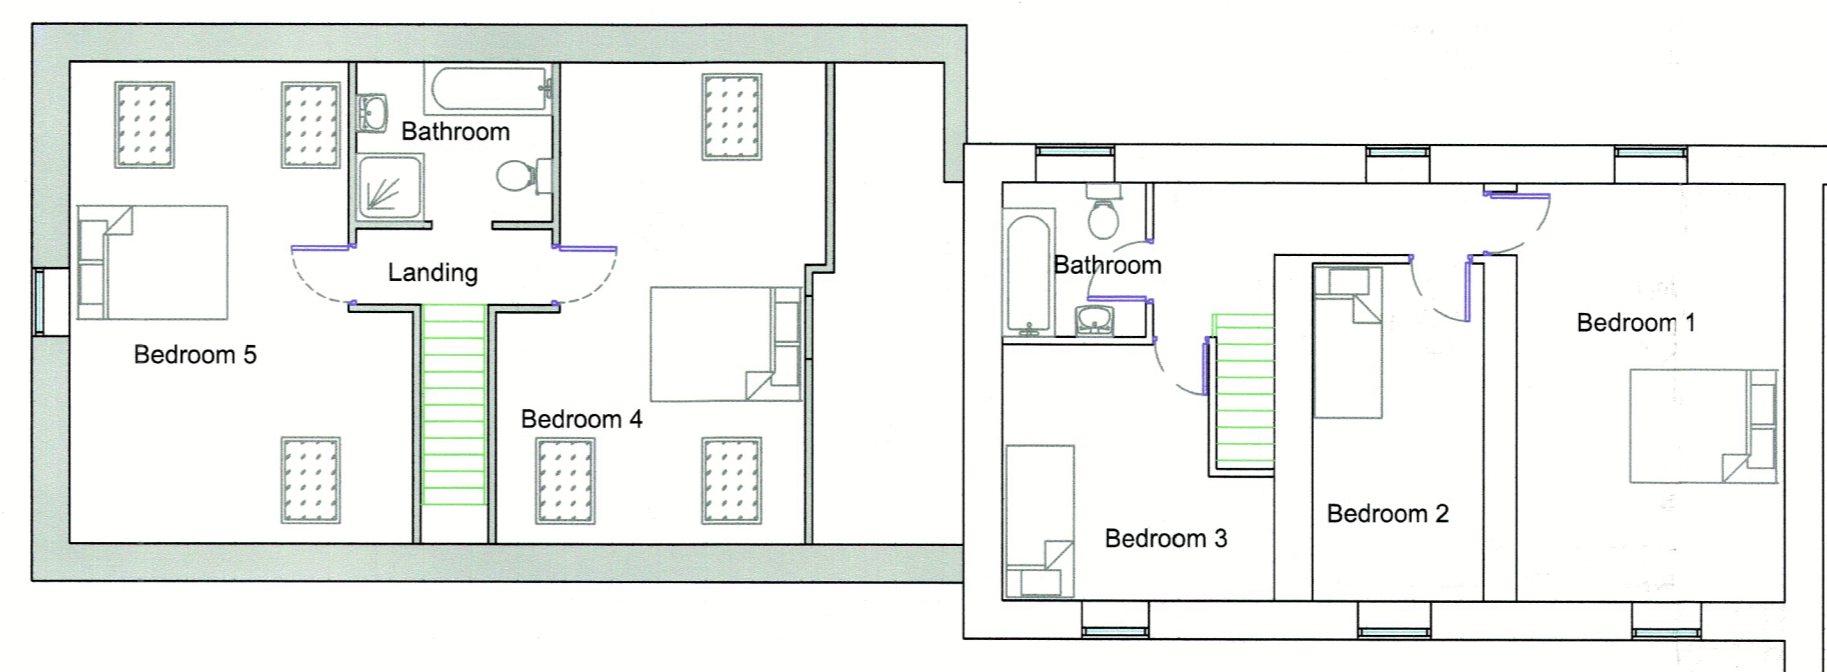

First Floor Plan.

PROPOSED FLOOR PLAN

SCALE = 1:100

320230738P

**J.HADFIELD.  
ENGINEERING,SURVEYING.**

Springe House, Chipping, Lancashire, PR3 2GQ.  
Tel 07740 929096.

Clients Details,  
Mr. G. Gregson & Ms. S. Mercer

Project Details,  
**PROPOSED PLANS & ELEVATIONS  
HOUSE EXTENSION**

Project Address,  
FERRYBUTTS  
GARSTANG Rd  
CHIPPING

Project Number.	Date.	Scale.	By.
545/202	MAY/23	1:100	JH

DO NOT SCALE THIS DRAWING. CHECK ALL DIMENSIONS ON SITE

THIS DRAWING IS PROTECTED BY COPYRIGHT. IT MAY NOT BE REPRODUCED IN ANY FORM OR BY ANY MEANS FOR ANY PURPOSE, WITHOUT OBTAINING PRIOR PERMISSION FROM J.HADFIELD, ENGINEERING,SURVEYING.