



Recycle Centre / Bin Store

Recycle cycle/scooter Store

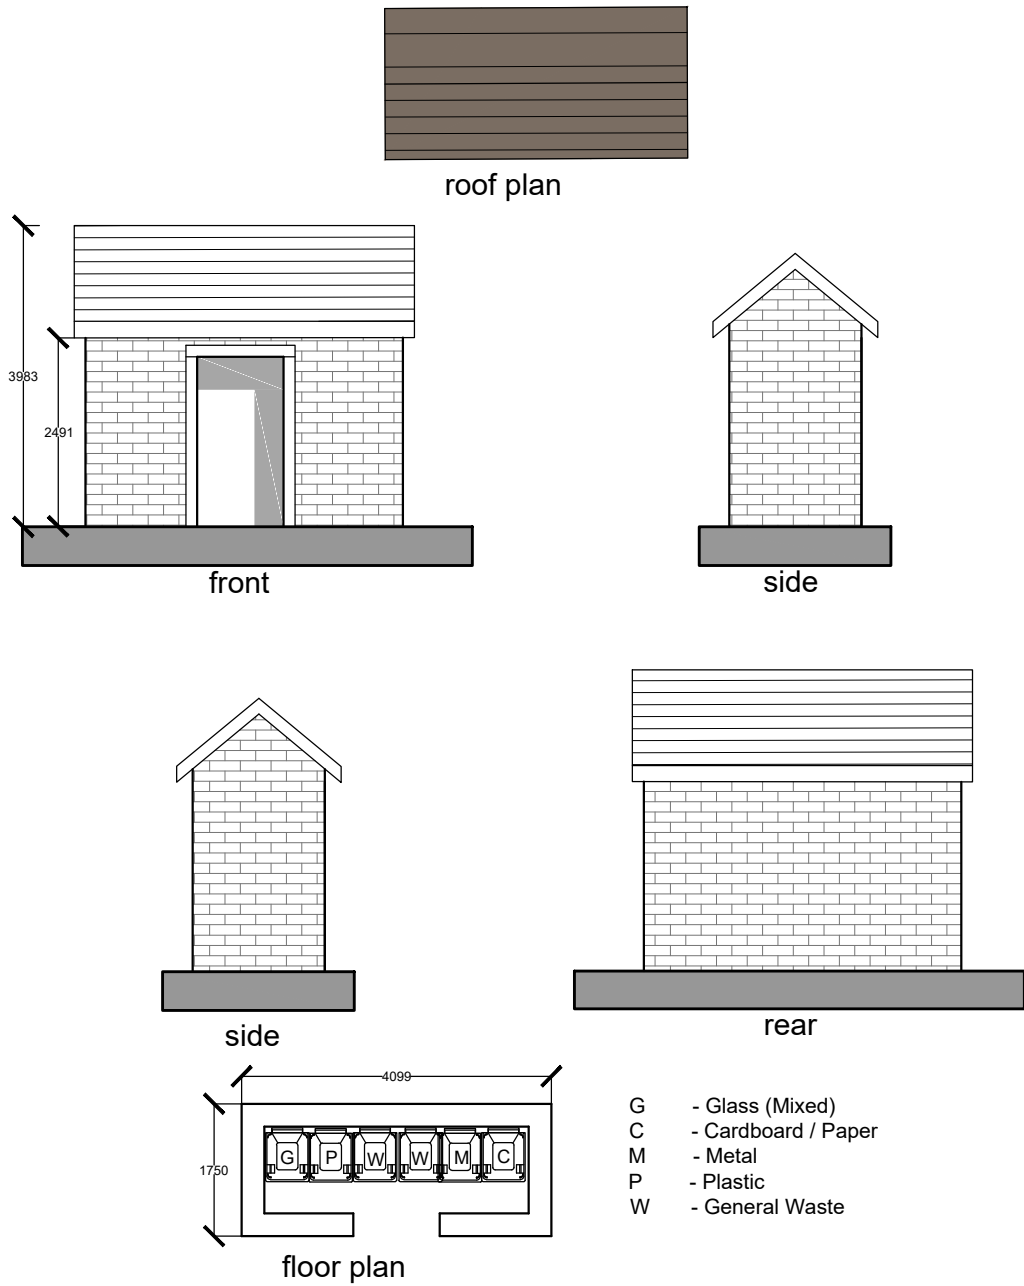

External materials schedule.
Roof - Slate
Walls - Stone
Rainwater goods - Upvc - black.

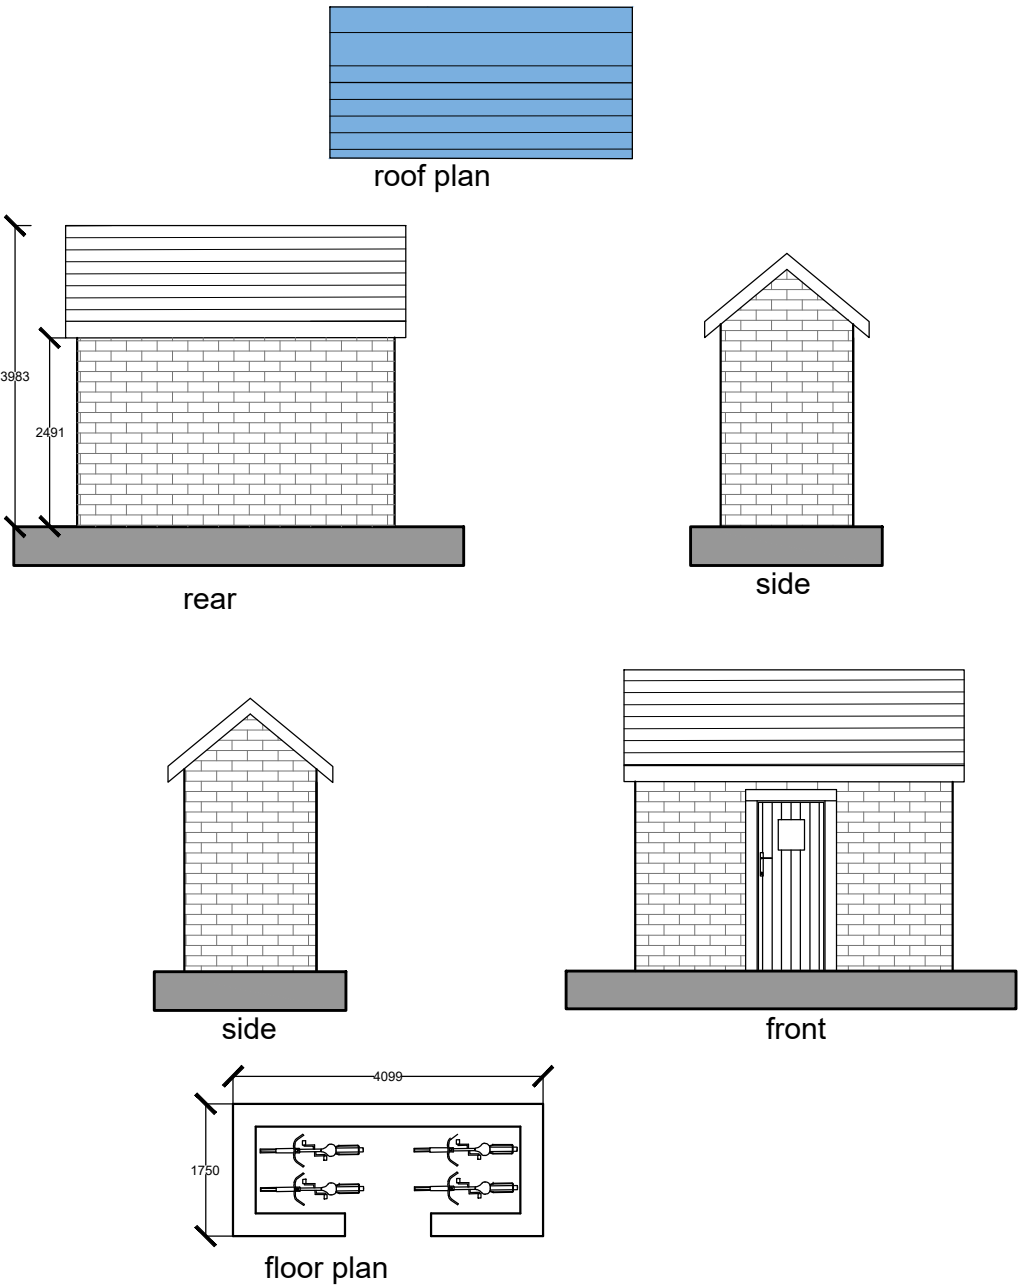

a - dims added at request of planning

PROPOSED BIN AND CYCLE/SCOOTER STORES																			
Site: Land off Elker Lane Billington Clitheroe	Client: Elker Developments Ltd																		
	Drawn: BS																		
	Date: 12.04.20																		
	Scale: 1:100 @ A3																		
	Project No: ELK/01 - Dwg 10a																		
	Amendments: <table><tr><td></td><td></td><td></td><td></td><td></td><td></td><td></td><td></td><td></td><td></td></tr></table>																		

Notes:
All work is to be carried out to the latest current British standards Codes of Practice and recognised working practices.
All work and materials should comply with Health and Safety legislation and to be approved by the Local Authority Planning / Building Control Officer.
All dimensions are in millimetres unless where explicitly shown otherwise. The contractor should check and clarify all dimensions as work proceeds and notify the design team of any discrepancies. Do not scale off the drawings, if in doubt ask.
Avalon Chartered Town Planning are not liable for work undertaken prior to Full Planning Consent and/or Building Regulations Approval

Avalon

Chartered Town Planning

Town Planning - Architectural Design - Building Regulations - Surveying

2 Reedley Business Centre, Redman Road, Burnley, Lancashire, BB10 2TY
Phone: 01282 834834
Email: brian@avalontownplanning.co.uk
darrell@avalontownplanning.co.uk