



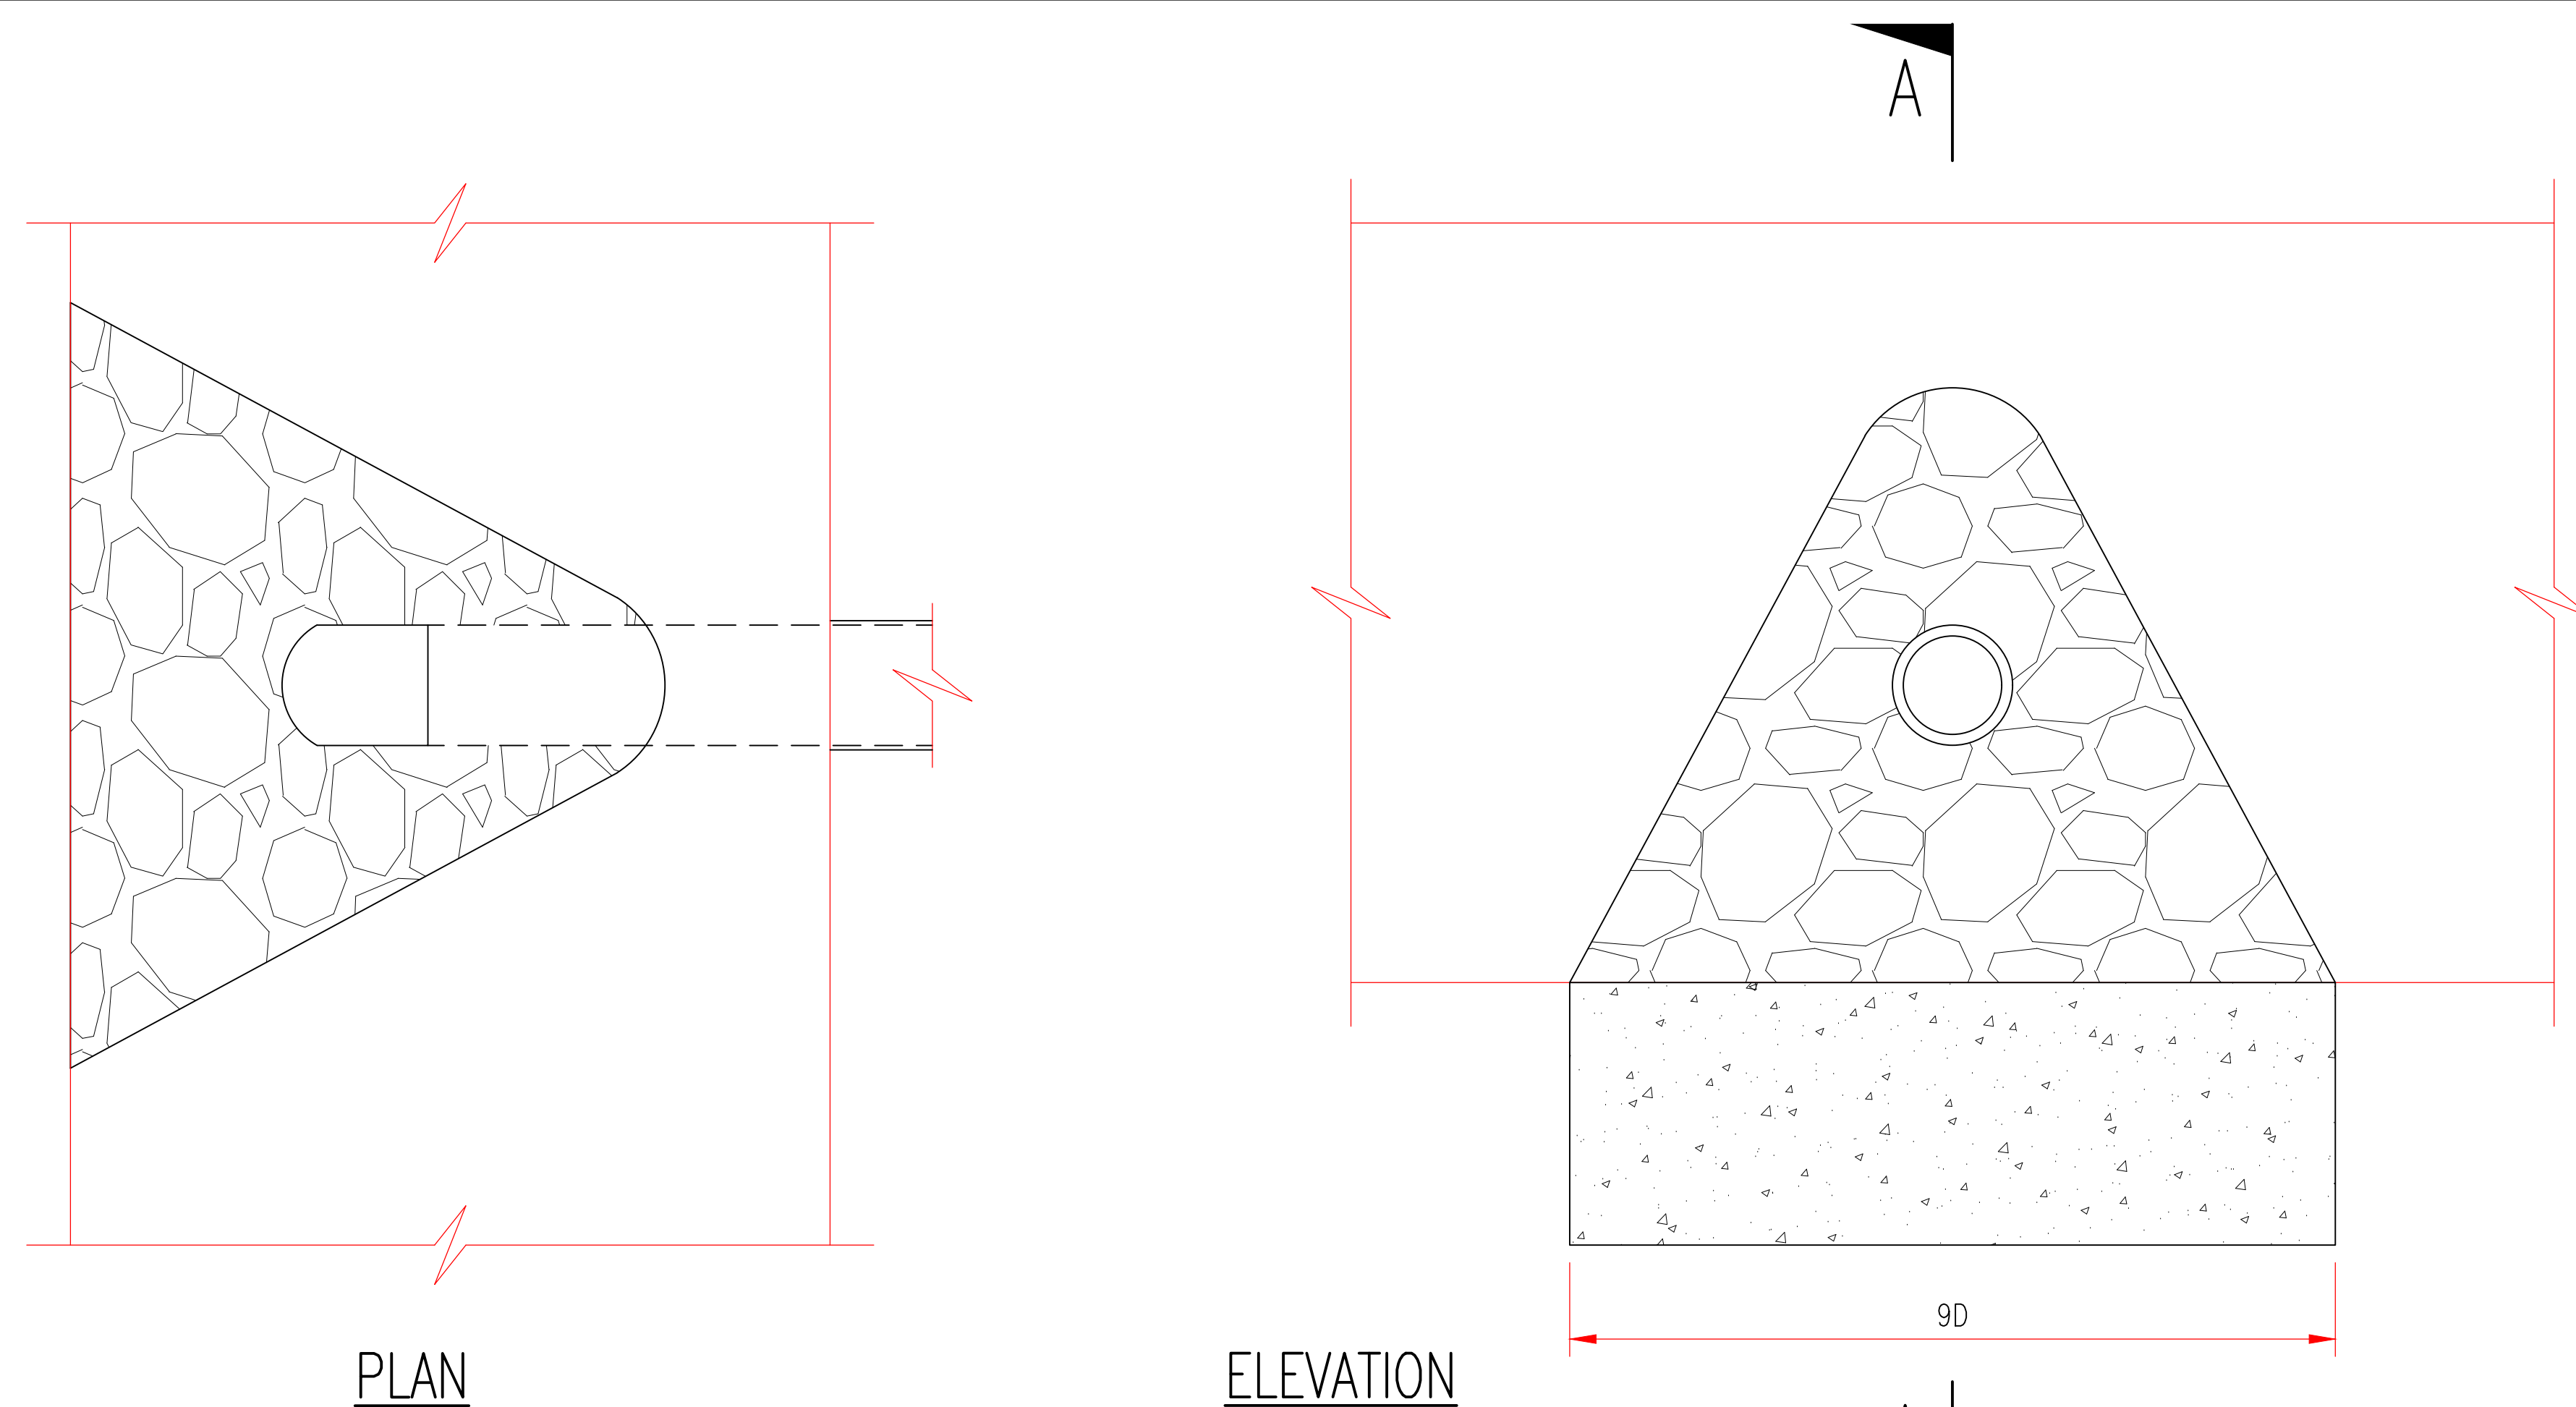

GENERAL ARRANGEMENT OF OUTFALL DETAILS TO BROOK

225 TO 300 THK UNNCOURSED RANDOM RUBBLE
PITCHING ON 100 THK GRADE FND2 CONCRETE
AND POINTED WITH CLASS M1 MORTAR

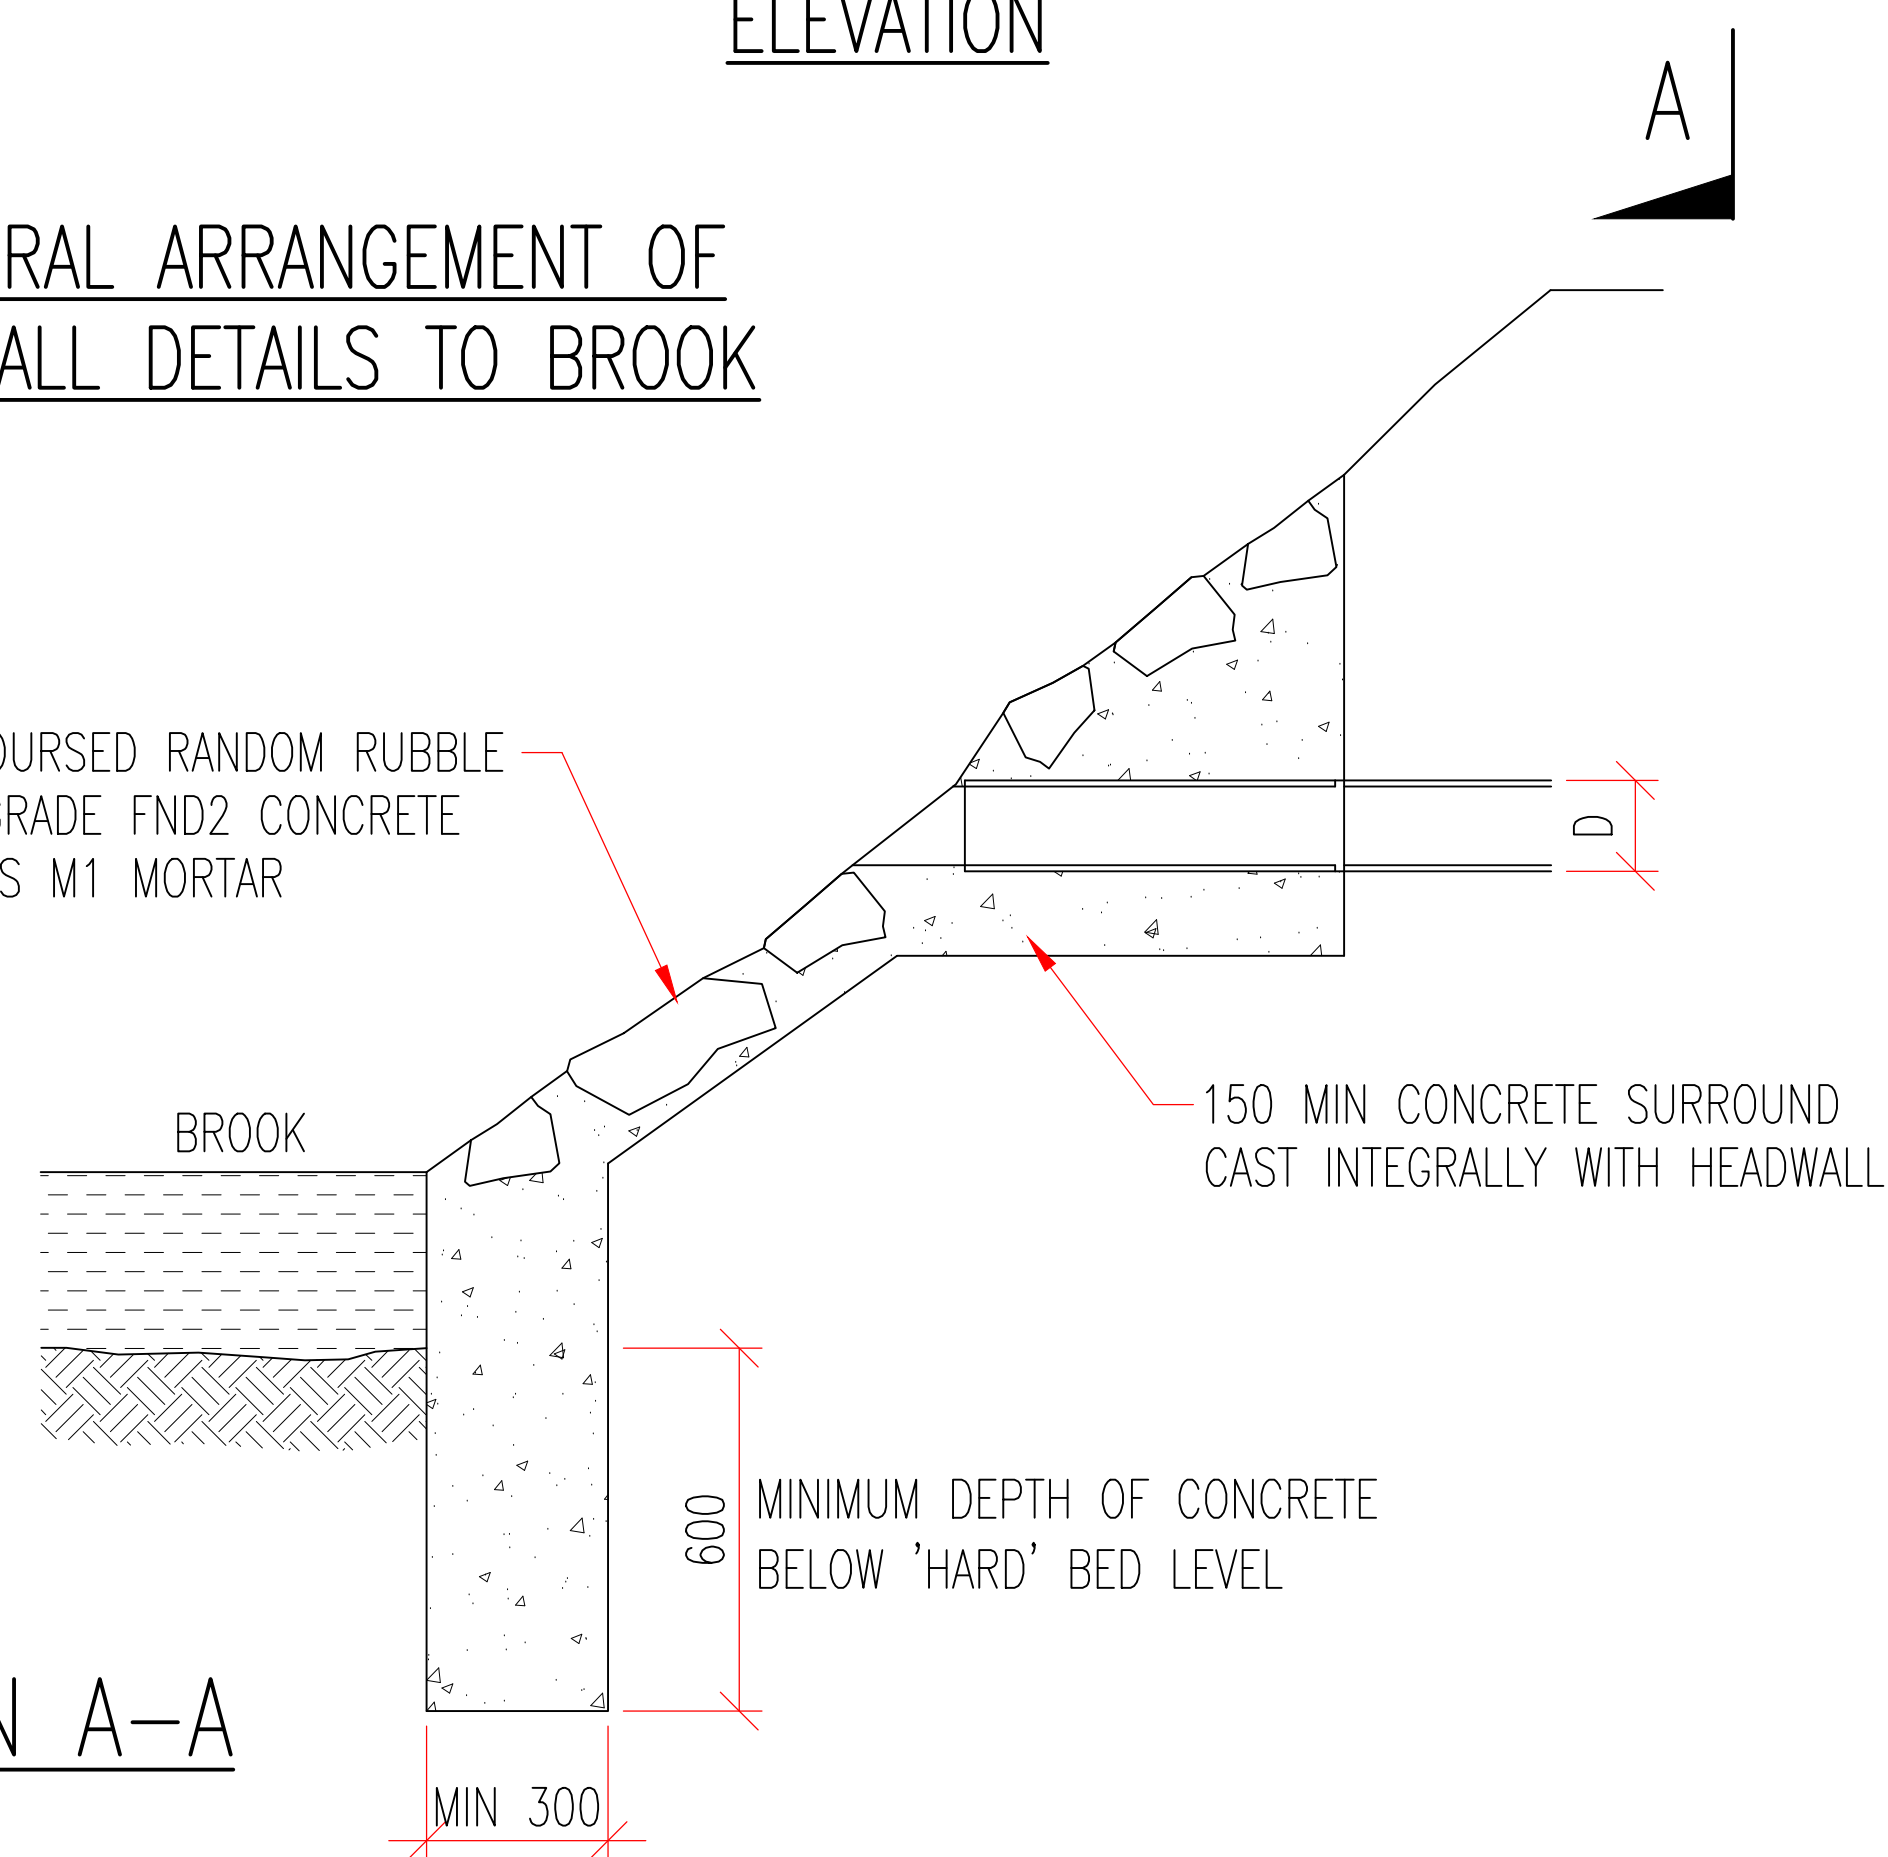

Reid Jones partnership

Consulting Civil &
Structural Engineers

○ 3 Cross Street, Preston, PR1 3LT
○ 9 Orrell Road, Orrell, Wigan WN5 8EY
Tel 01772 498007 Tel 01942 216006
E-mail enq@reidjonespartnership.co.uk
Web www.reidjonespartnership.co.uk

Client:

ELKER DEVELOPMENTS
LIMITED

Project:

NEW DEVELOPMENT OFF
ELKER LANE BILLINGTON

Title:

GENERAL OUTFALL
DETAILS TO WATERCOURSE

Rev

A ISSUED FOR CONSTRUCTION
P1 ISSUED FOR PLANNING
Details

SHR
SHR
Drawn By

BF
BF
Ckd/App By

16.08.23
10.08.23
Date

Issued For:

CONSTRUCTION

Scale: 1:25 @ A3

Project No:

11562

Drawing No:

SD128

Issue:

A