
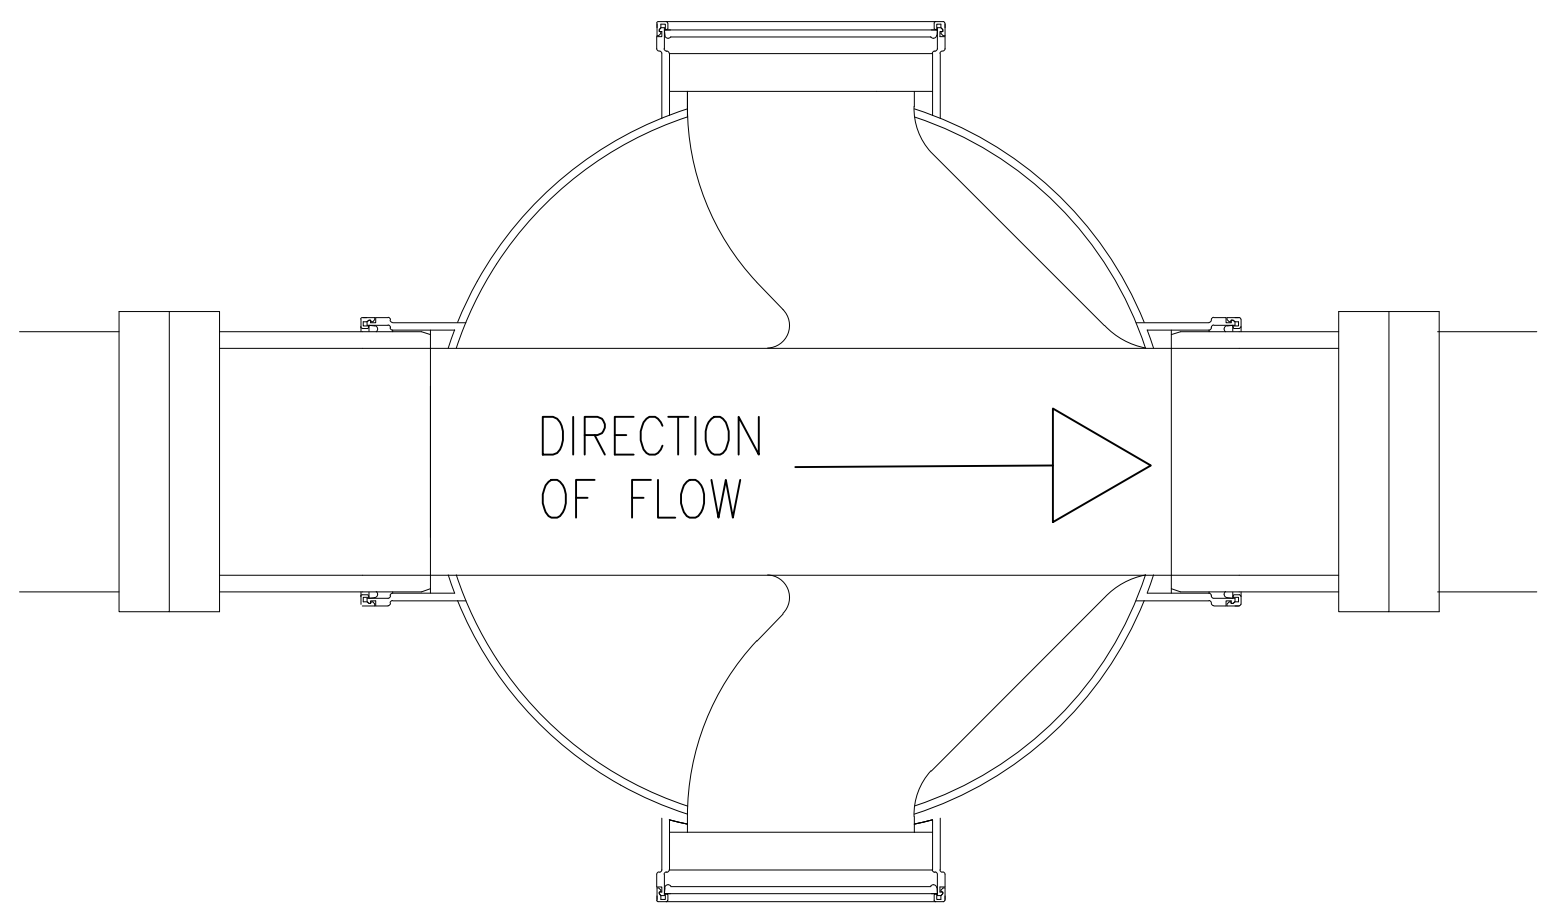
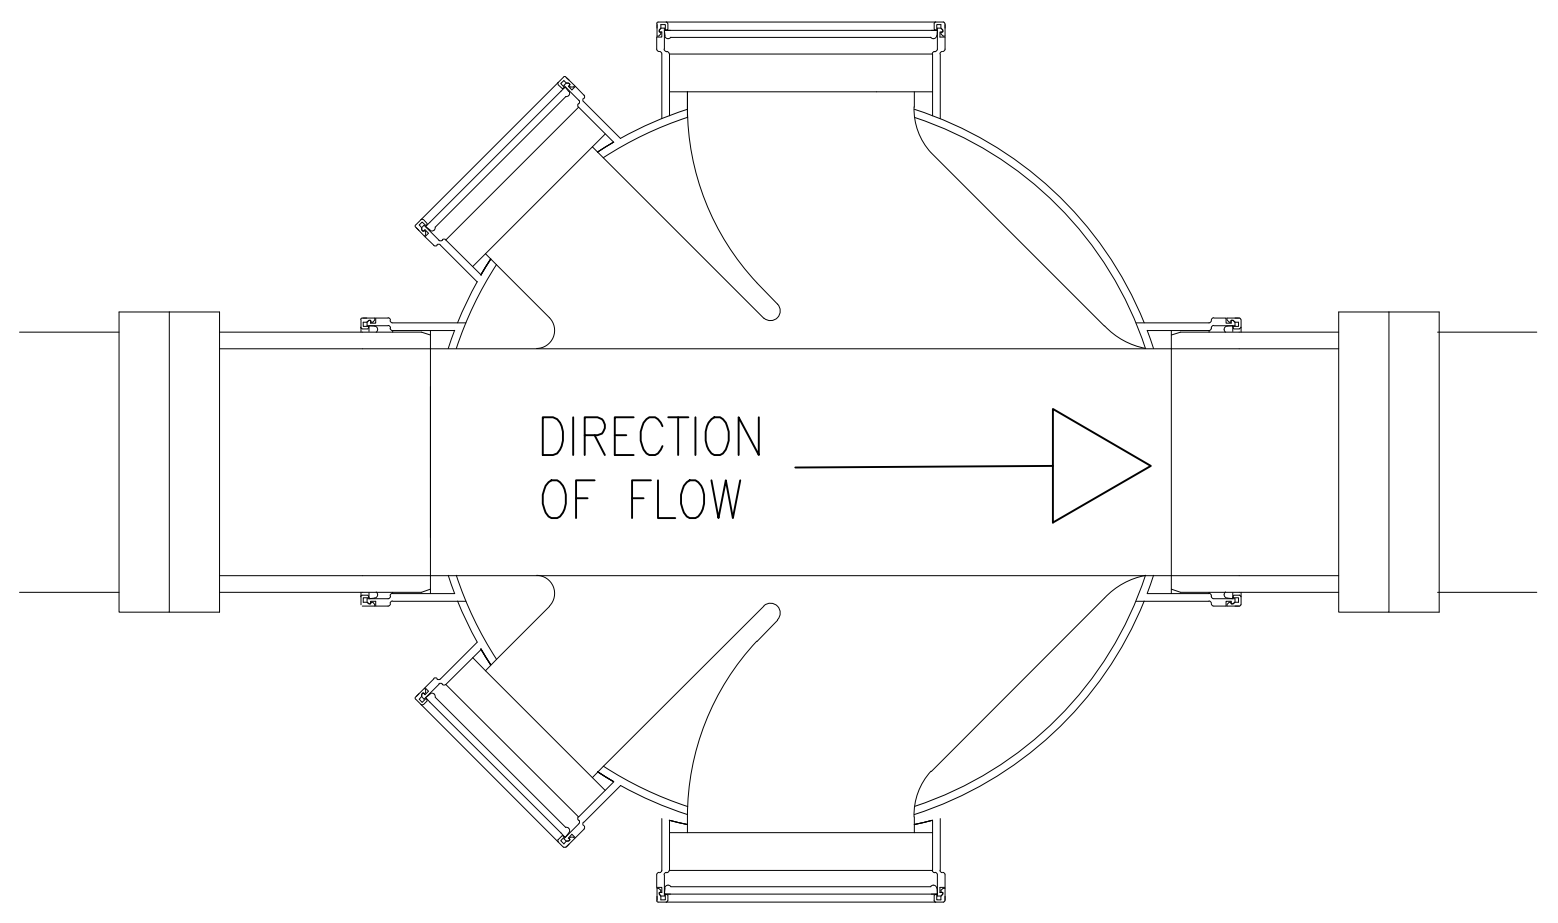
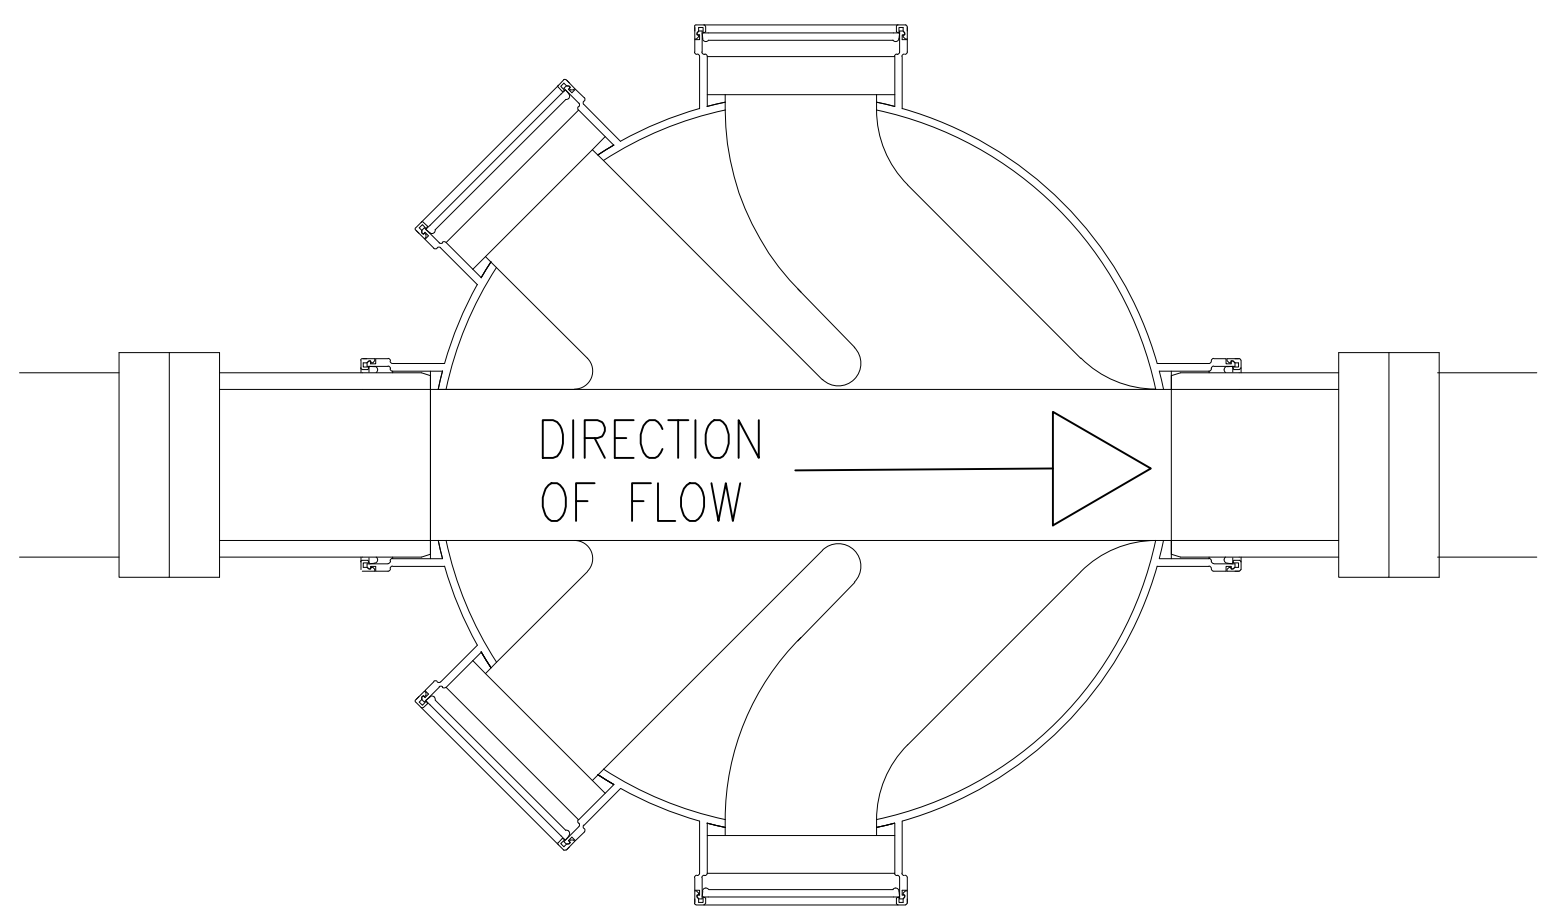


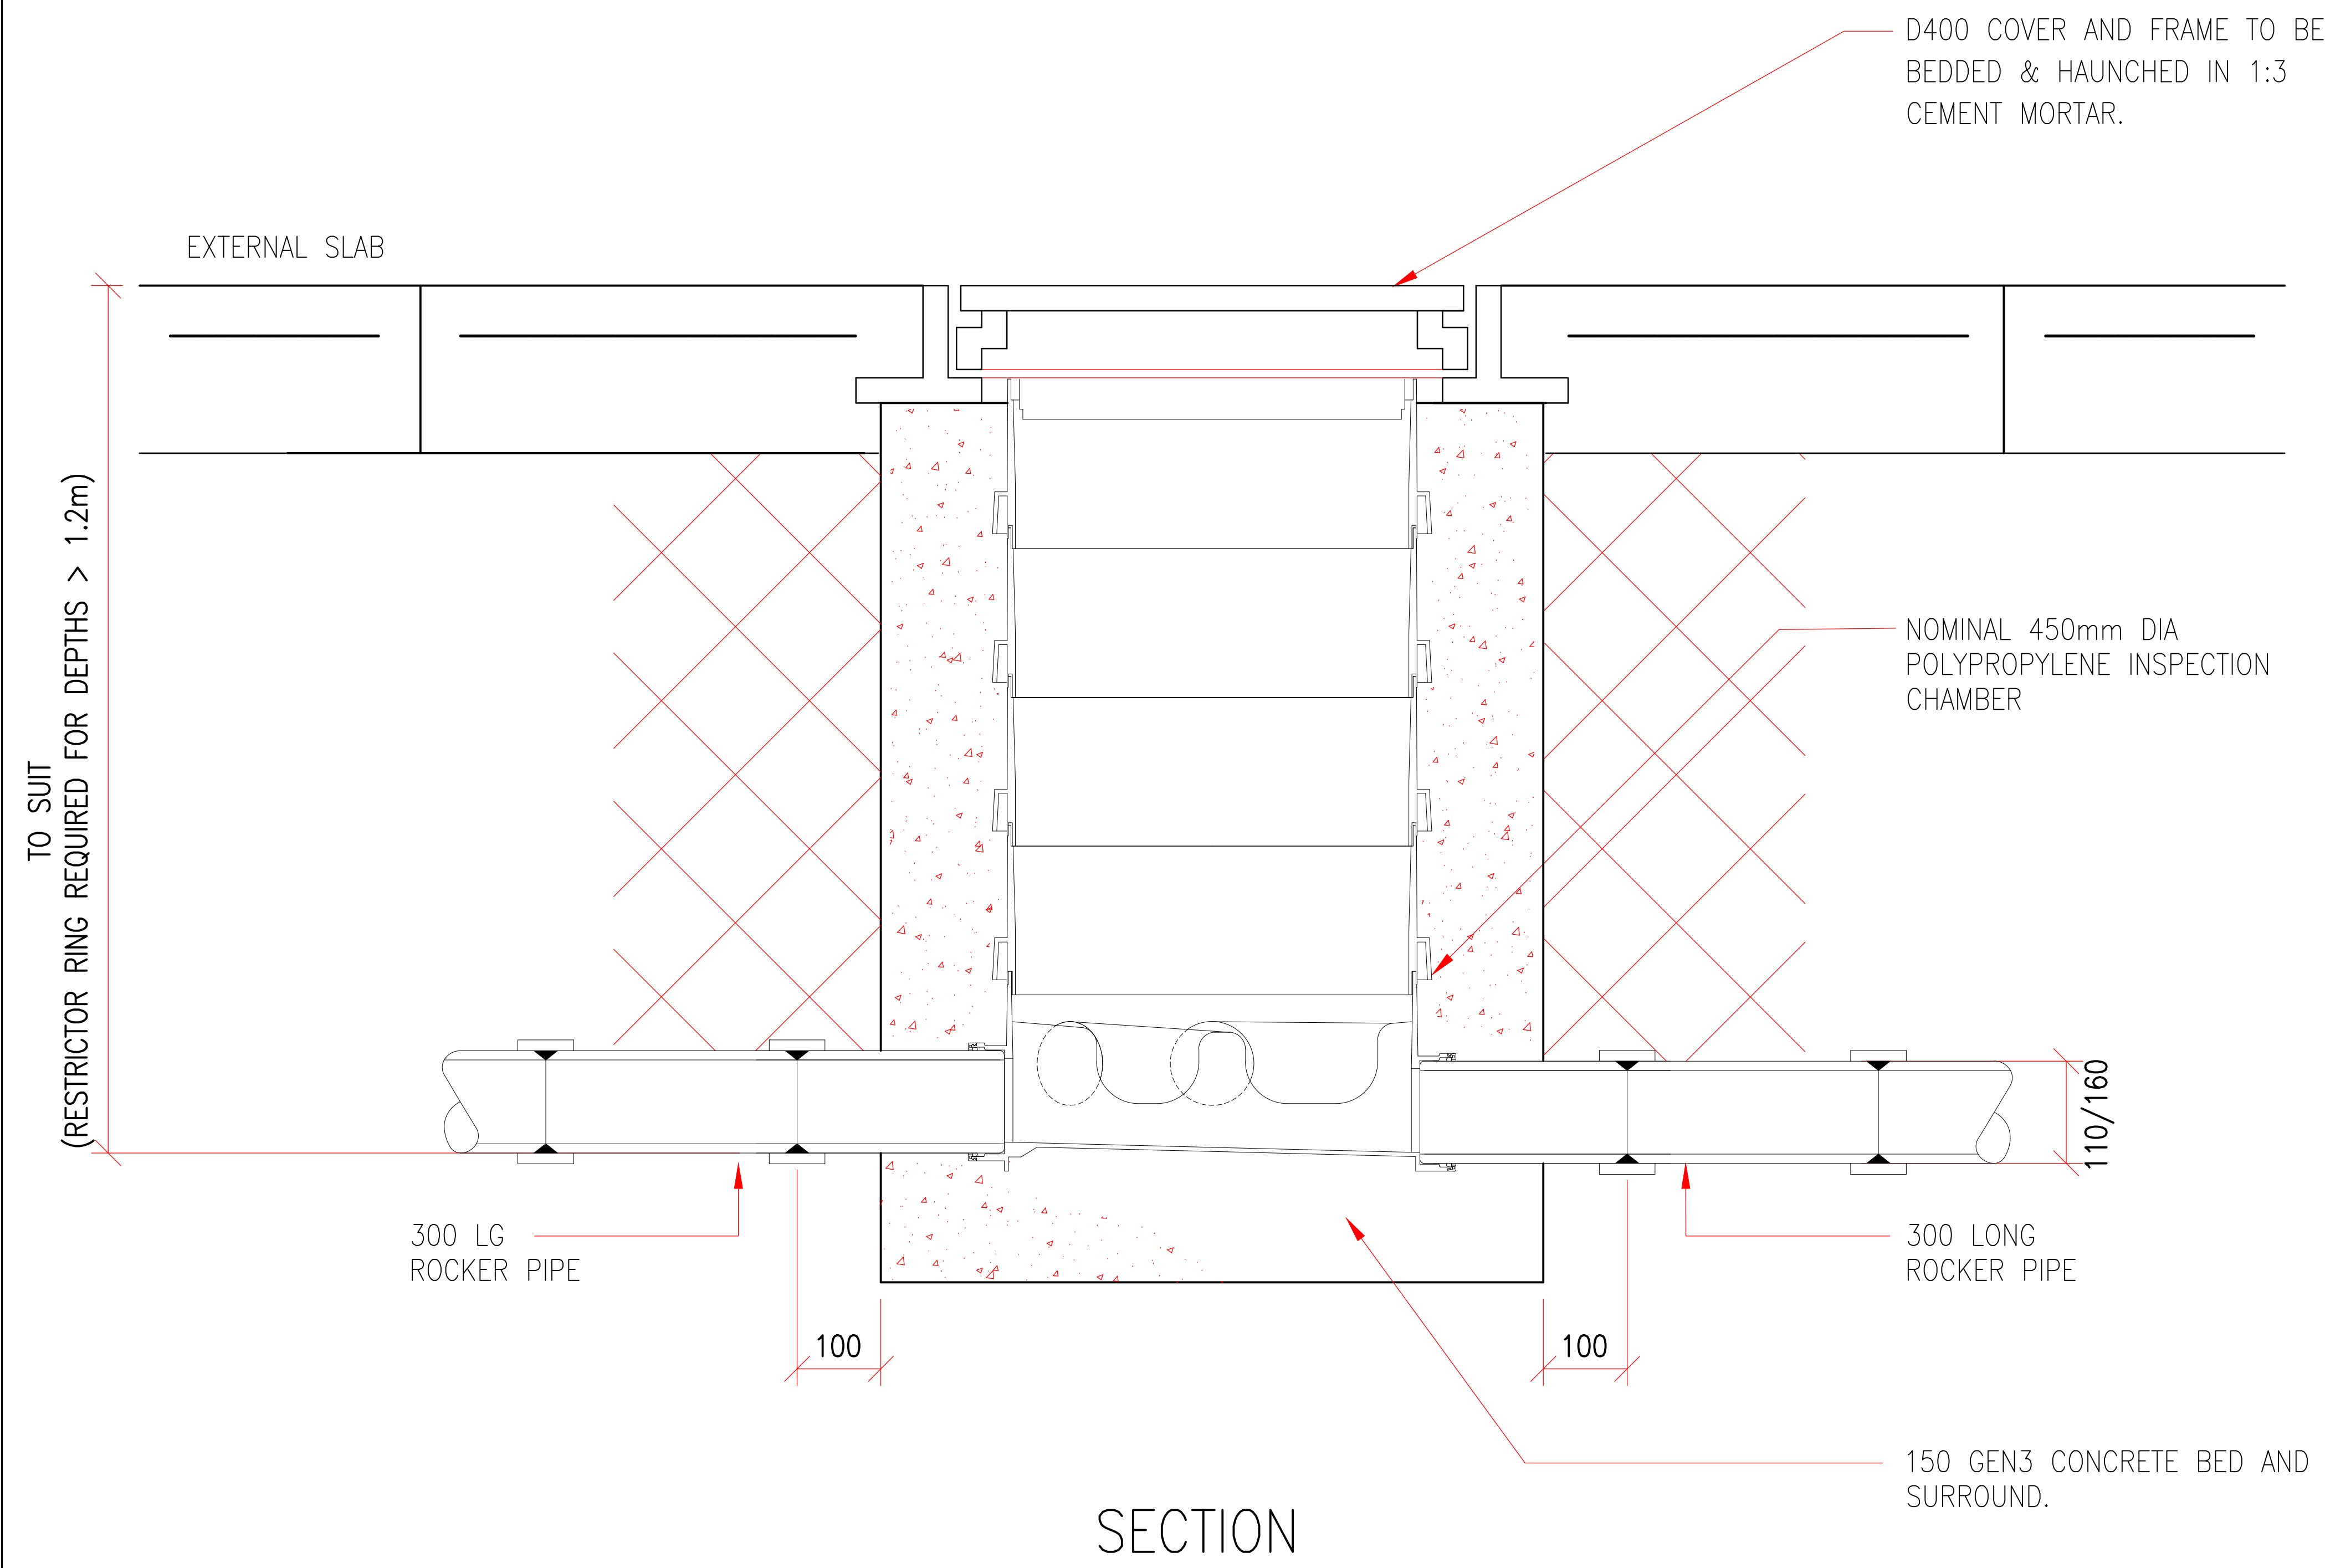

NOTE:
FOR USE IN HEAVILY TRAFFICKED AREAS.

PLANS SHOW ALTERNATIVE BRANCH
ARRANGEMENTS AND PIPE DIAMETERS

Reid Jones partnership Consulting Civil & Structural Engineers ○ 3 Cross Street, Preston, PR1 3LT ○ 9 Orrell Road, Orrell, Wigan WN5 8EY Tel 01772 498007 Tel 01942 216006 E-mail enq@reidjonespartnership.co.uk Web www.reidjonespartnership.co.uk		Client: ELKER DEVELOPMENTS LIMITED	Project: NEW DEVELOPMENT OFF ELKER LANE BILLINGTON	Title: INSPECTION CHAMBER D400	A P1 Rev	ISSUED FOR CONSTRUCTION ISSUED FOR PLANNING Details	SHR SHR Drawn By	BF BF Ckd/App By	16.08.23 10.08.23 Date	Issued For: CONSTRUCTION		
										Scale: 1:10 @ A3		
										Project No:	Drawing No:	Issue:
										11562	SD102	A