

NOTES

1. FOR PLASTIC PIPES MECHANICAL COMPACTION SHOULD NOT BE USED UNTIL 300mm OF BACKFILL MATERIAL HAS BEEN PLACED OVER THE CROWN OF THE PIPE.



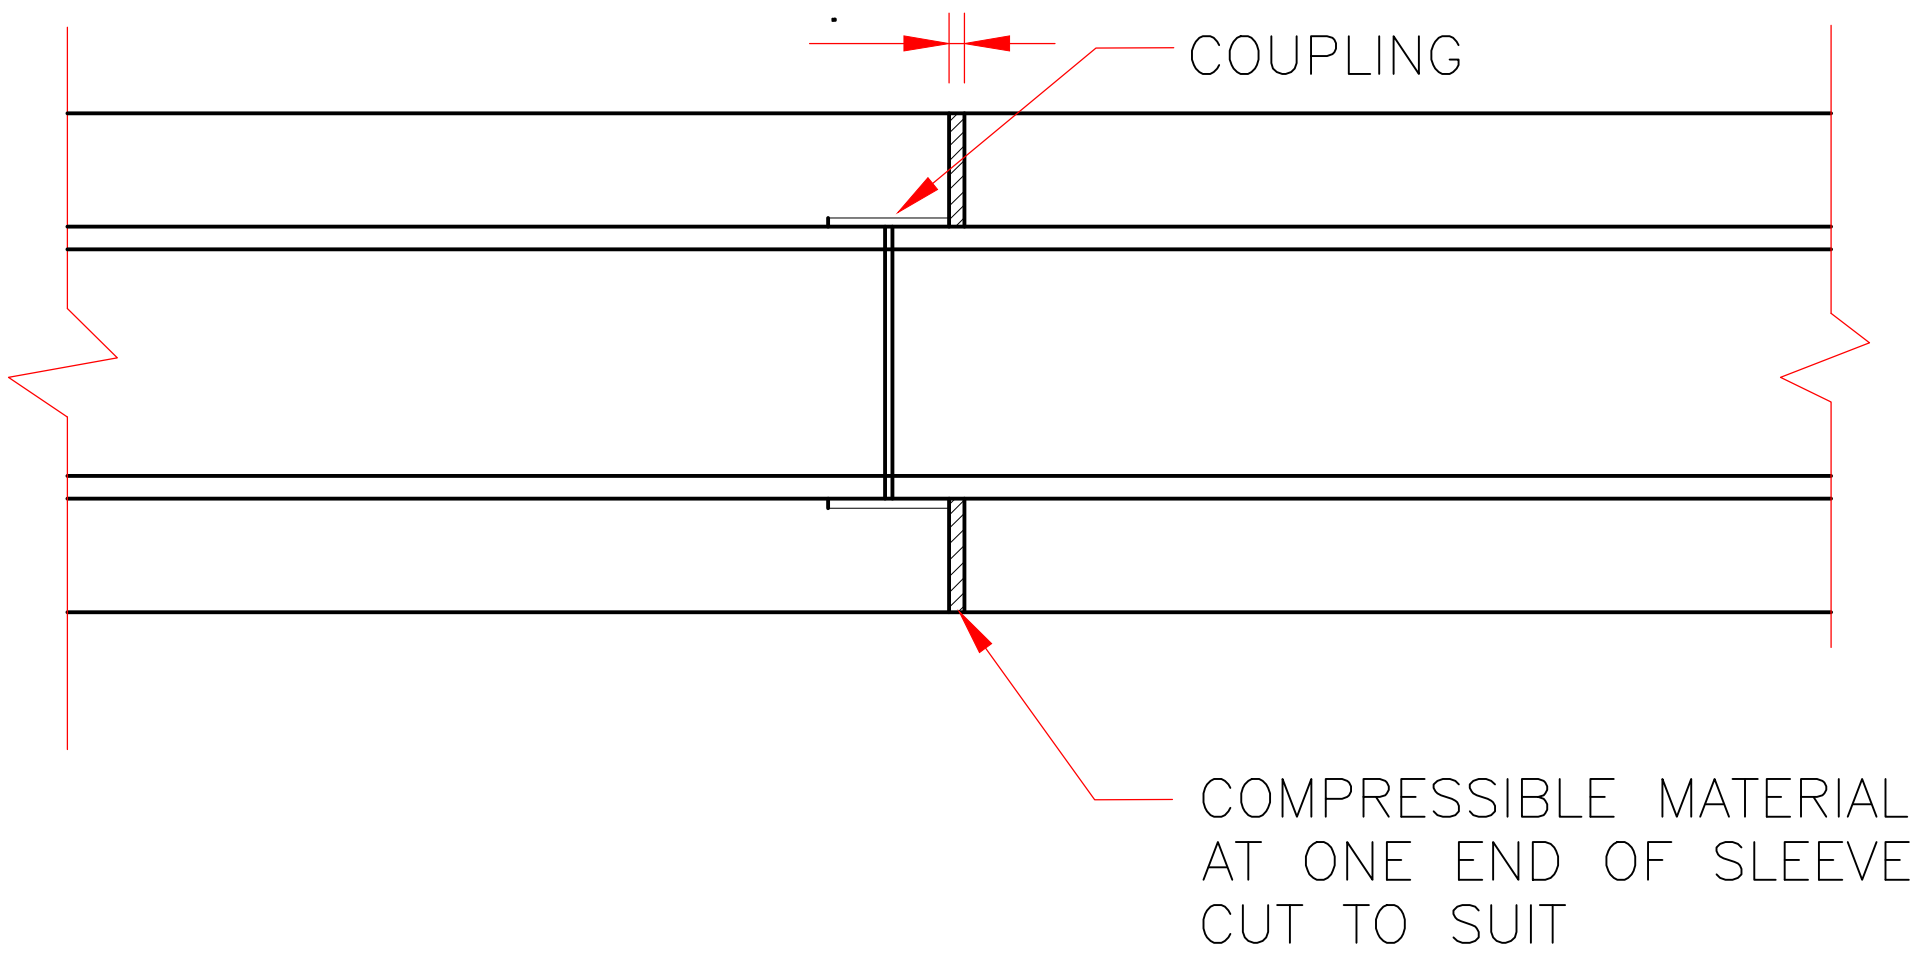


TABLE 1	
NOMINAL SIZE OF PIPES (mm)	IMPORTED GRANULAR MATERIAL TO BS 882
100/110	10mm NOMINAL SINGLE-SIZE
OVER 100 TO 300	10 OR 14mm NOMINAL SINGLE-SIZE OR 14 TO 5mm COARSE GRADED
OVER 300	10, 14 OR 20mm NOMINAL SINGLE-SIZE OR 14 TO 5mm COARSE GRADED OR 20 TO 5mm COARSE GRADED

SLEEVE JOINTED PIPES WITH CONCRETE SURROUND

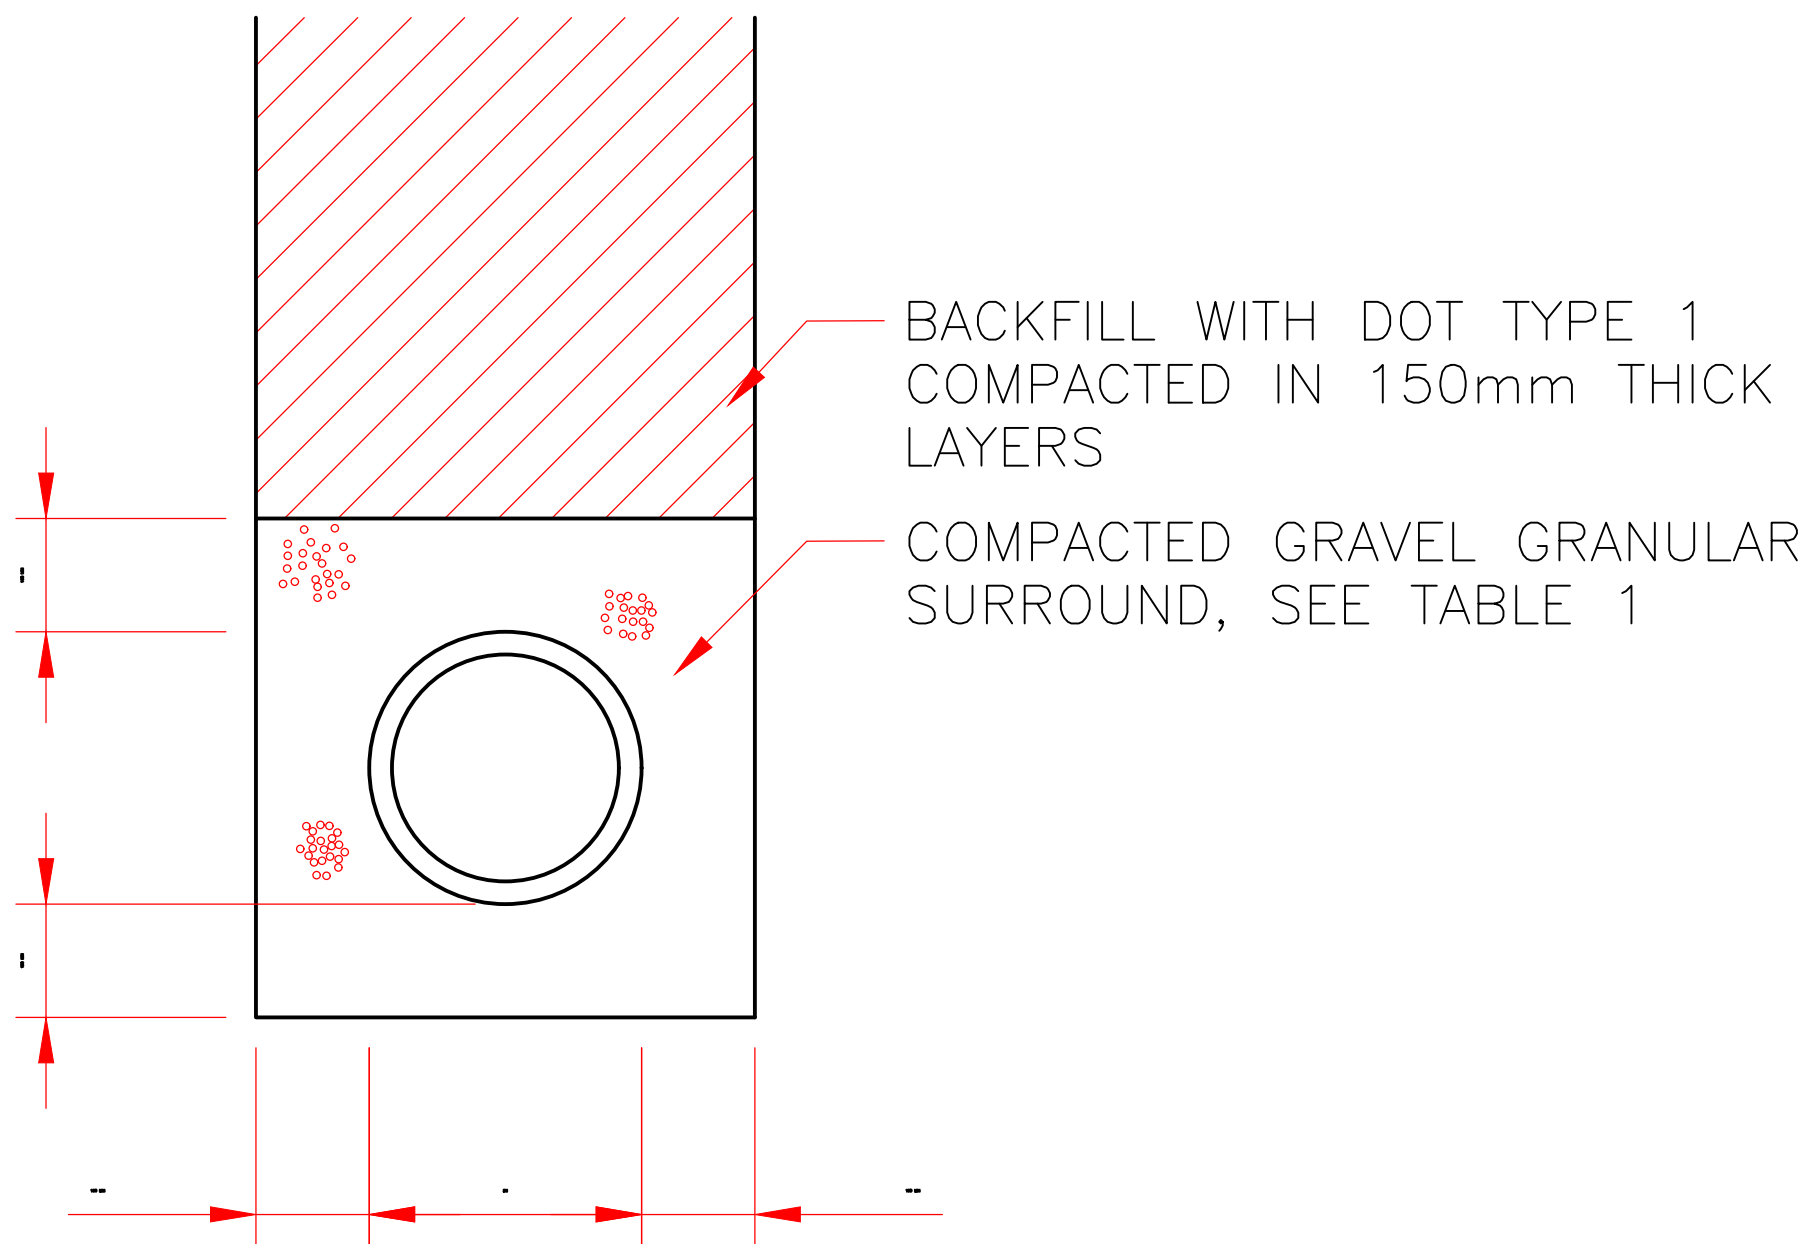

CLASS S GRANULAR SURROUND

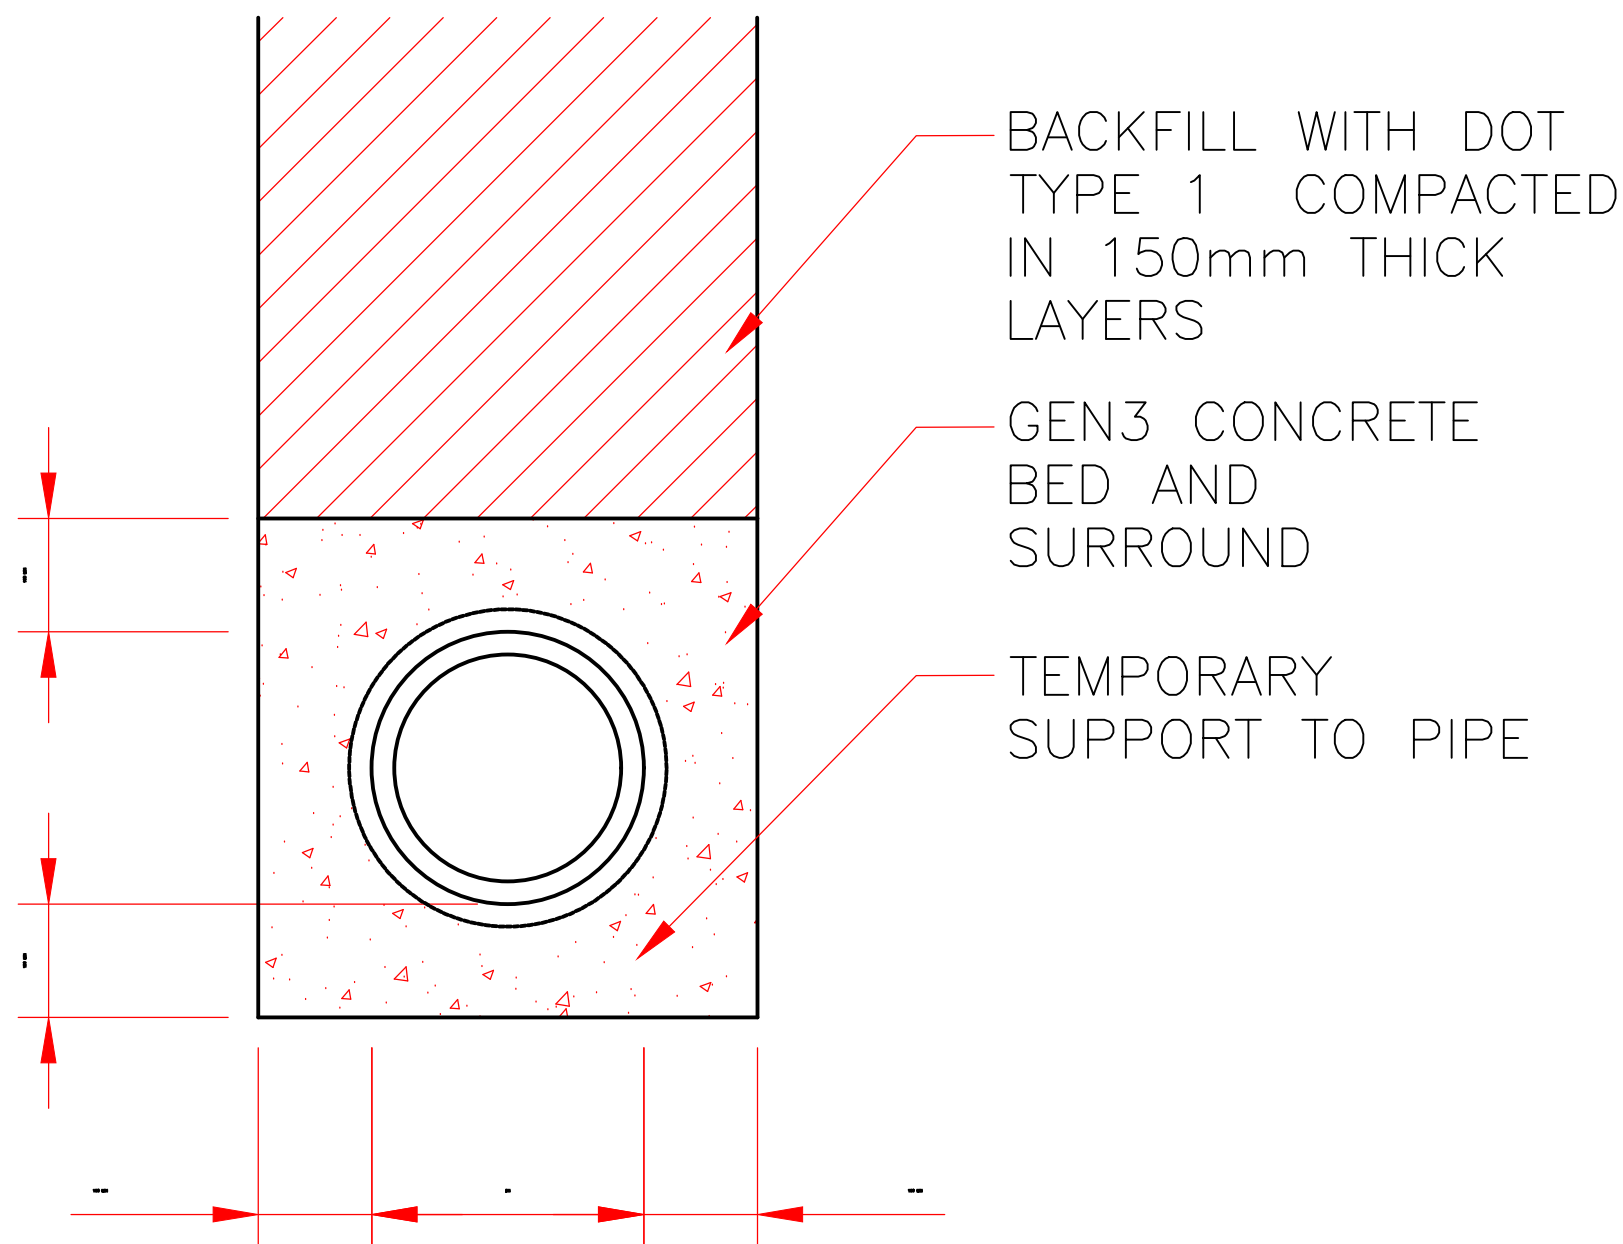

CLASS Z CONCRETE SURROUND
PIPES LESS THAN 1200mm COVER

Reid Jones partnership Consulting Civil & Structural Engineers ○ 3 Cross Street, Preston, PR1 3LT ○ 9 Orrell Road, Orrell, Wigan WN5 8EY Tel 01772 498007 Tel 01942 216006 E-mail enq@reidjonespartnership.co.uk Web www.reidjonespartnership.co.uk		Client:	Project:	Title:	A	ISSUED FOR CONSTRUCTION	SHR	BF	16.08.23	Issued For: CONSTRUCTION		
		ELKER DEVELOPMENTS LIMITED	NEW DEVELOPMENT OFF ELKER LANE BILLINGTON	PIPE BEDDING DETAILS						Scale: 1:20 @ A3		
					P1	ISSUED FOR PLANNING	SHR	BF	10.08.23	Project No:	Drawing No:	Issue:
					Rev	Details	Drawn By	Ckd/App By	Date	11562	SD112	A