


PIPE DIA D	B
< 300	150
375 TO 825	200
> 900	300

PIPE DIA d	b
< 300	150
375 TO 825	200
> 900	300

NOMINAL SIZE OF PIPES (mm)	MAXIMUM PARTICLE SIZE (mm)	IMPORTED GRANULAR MATERIAL TO BS 882
100	10	10mm NOMINAL SINGLE-SIZE
OVER 100 TO 150	15	10 OR 14mm NOMINAL SINGLE-SIZE OR 14 TO 5mm GRADED
OVER 150 TO 300	20	10,14 OR 20mm NOMINAL SINGLE-SIZE OR 14 TO 5mm GRADED OR 20 TO 5mm GRADED
OVER 300 TO 600	20	14 OR 20mm NOMINAL SINGLE-SIZE OR 14 TO 5mm GRADED OR 20 TO 5mm GRADED
OVER 600	40	14,20 OR 40mm NOMINAL SINGLE-SIZE OR 14 TO 5mm GRADED OR 20 TO 5mm GRADED OR 40 TO 5mm GRADED

ALL PLUS 75 FOR SHEETING

Y = 150 MIN
y = 150 MIN

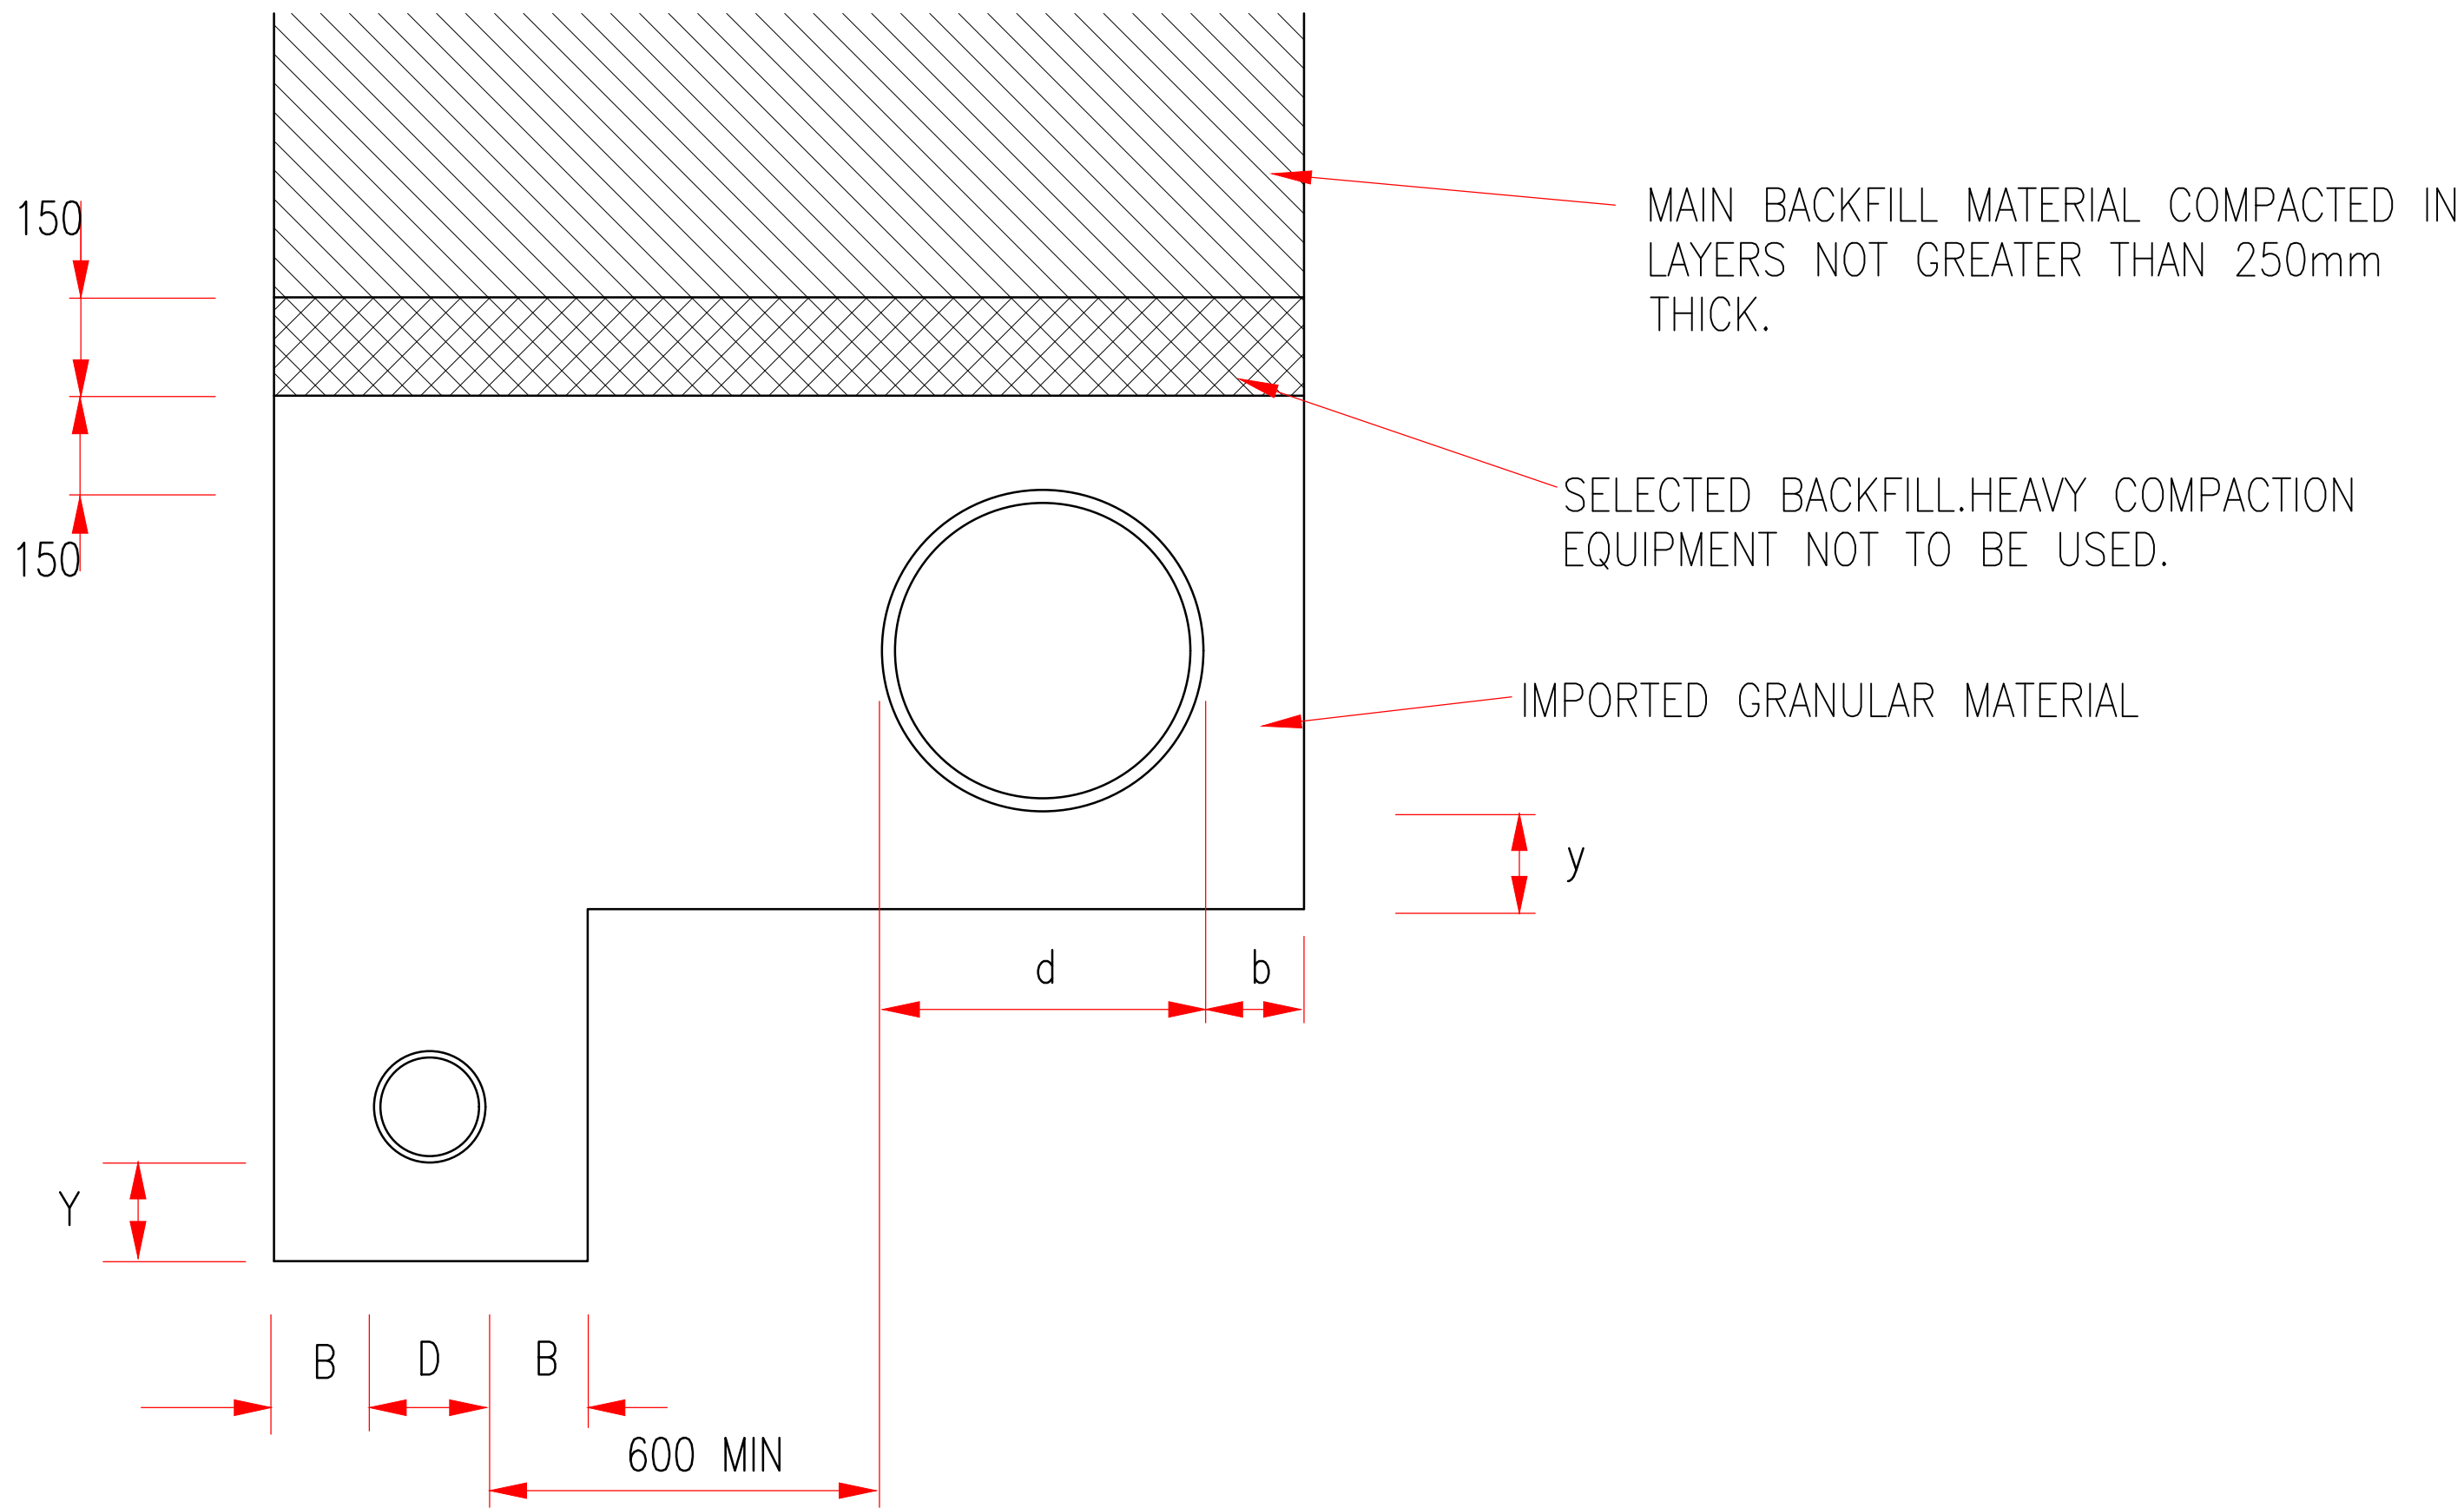

Reid Jones partnership Consulting Civil & Structural Engineers ○ 3 Cross Street, Preston, PR1 3LT Tel 01772 498007 E-mail enq@reidjonespartnership.co.uk Web www.reidjonespartnership.co.uk ○ 9 Orrell Road, Orrell, Wigan WN5 8EY Tel 01942 216006	Client: ELKER DEVELOPMENTS LIMITED	Project: NEW DEVELOPMENT OFF ELKER LANE BILLINGTON	Title: PIPES IN COMMON TRENCH	A	ISSUED FOR CONSTRUCTION	SHR	BF	16.08.23	Issued For: CONSTRUCTION			
									Scale: 1:20 @ A3			
					P1	ISSUED FOR PLANNING	SHR	BF	10.08.23	Project No:	Drawing No:	Issue:
					Rev	Details	Drawn By	Ckd/App By	Date	11562	SD021	A