



Notes:

All work is to be carried out to the latest current British standards Codes of Practice and recognised working practices.





All work and materials should comply with Health and Safety legislation and to be approved by the Local Authority Planning / Building Control Officer.

All dimensions are in millimetres unless where explicitly shown otherwise.

The contractor should check and clarify all dimensions as work proceeds and notify the design team of any discrepancies.

Do not scale off the drawings, if in doubt ask.

Avalon Chartered Town Planning are not liable for work undertaken prior to Full Planning Consent and/or Building Regulations Approval

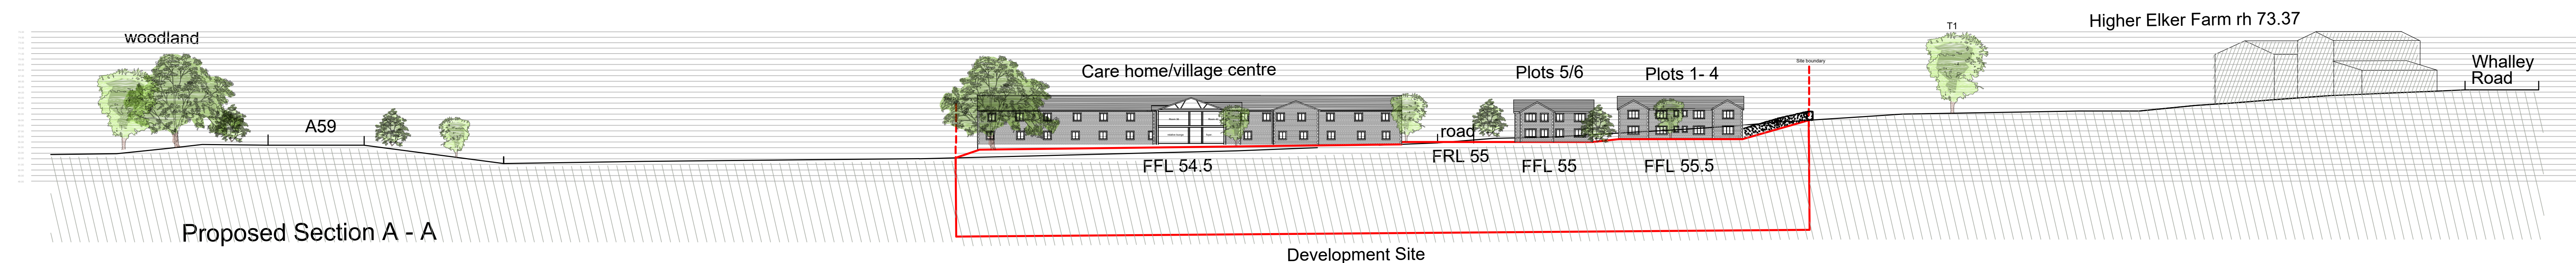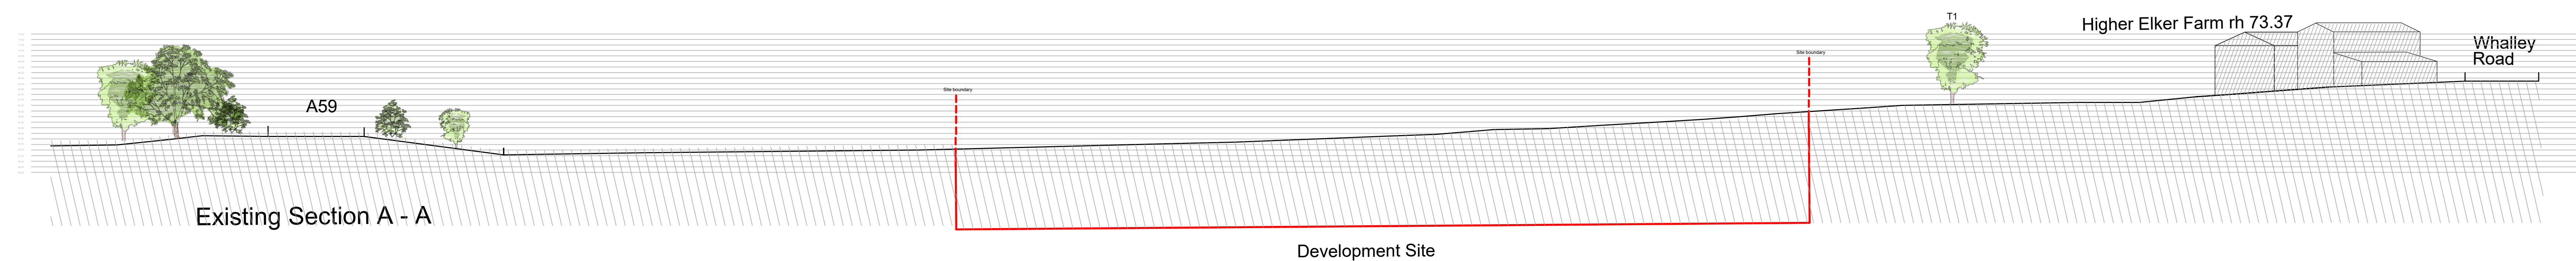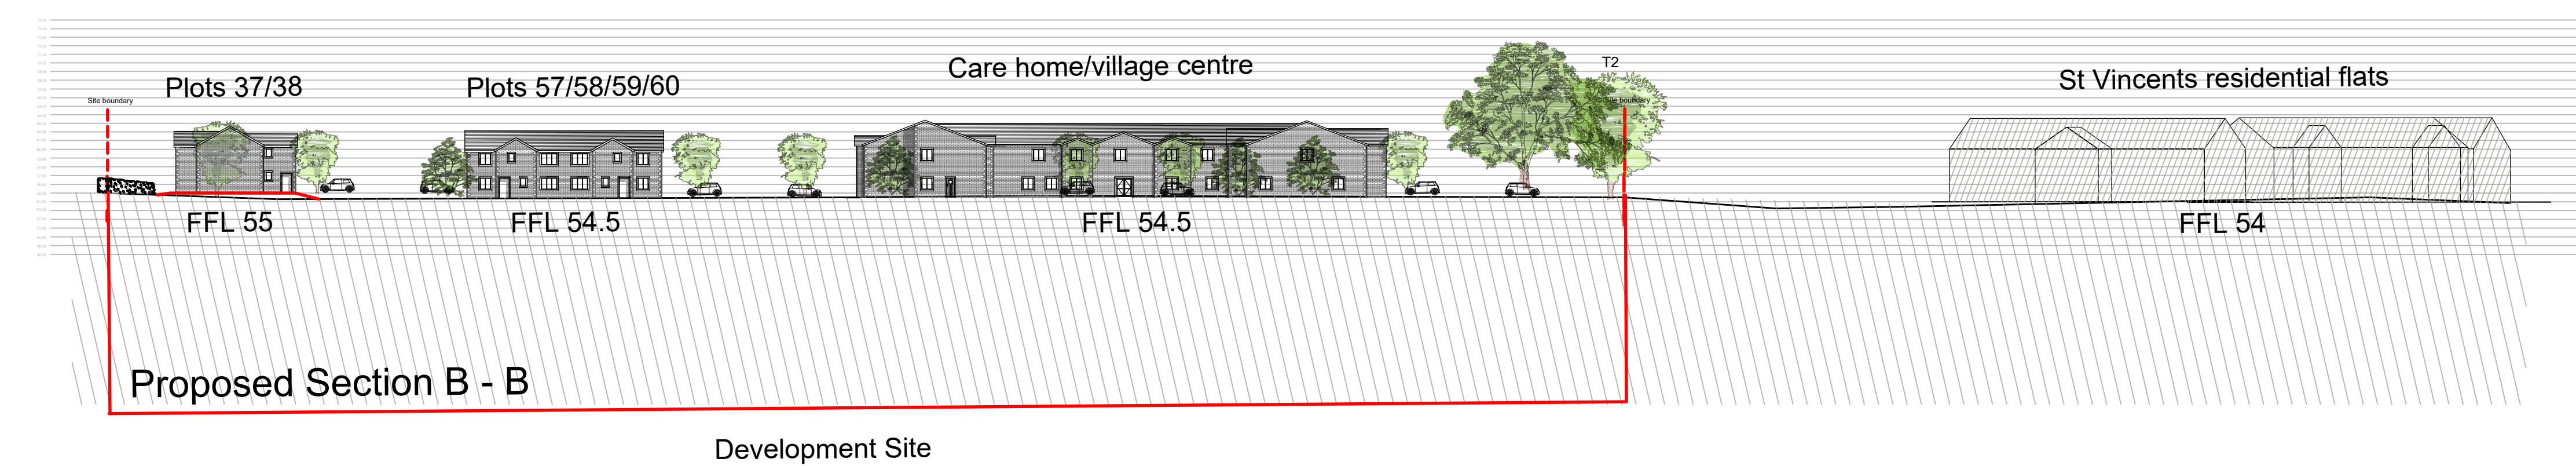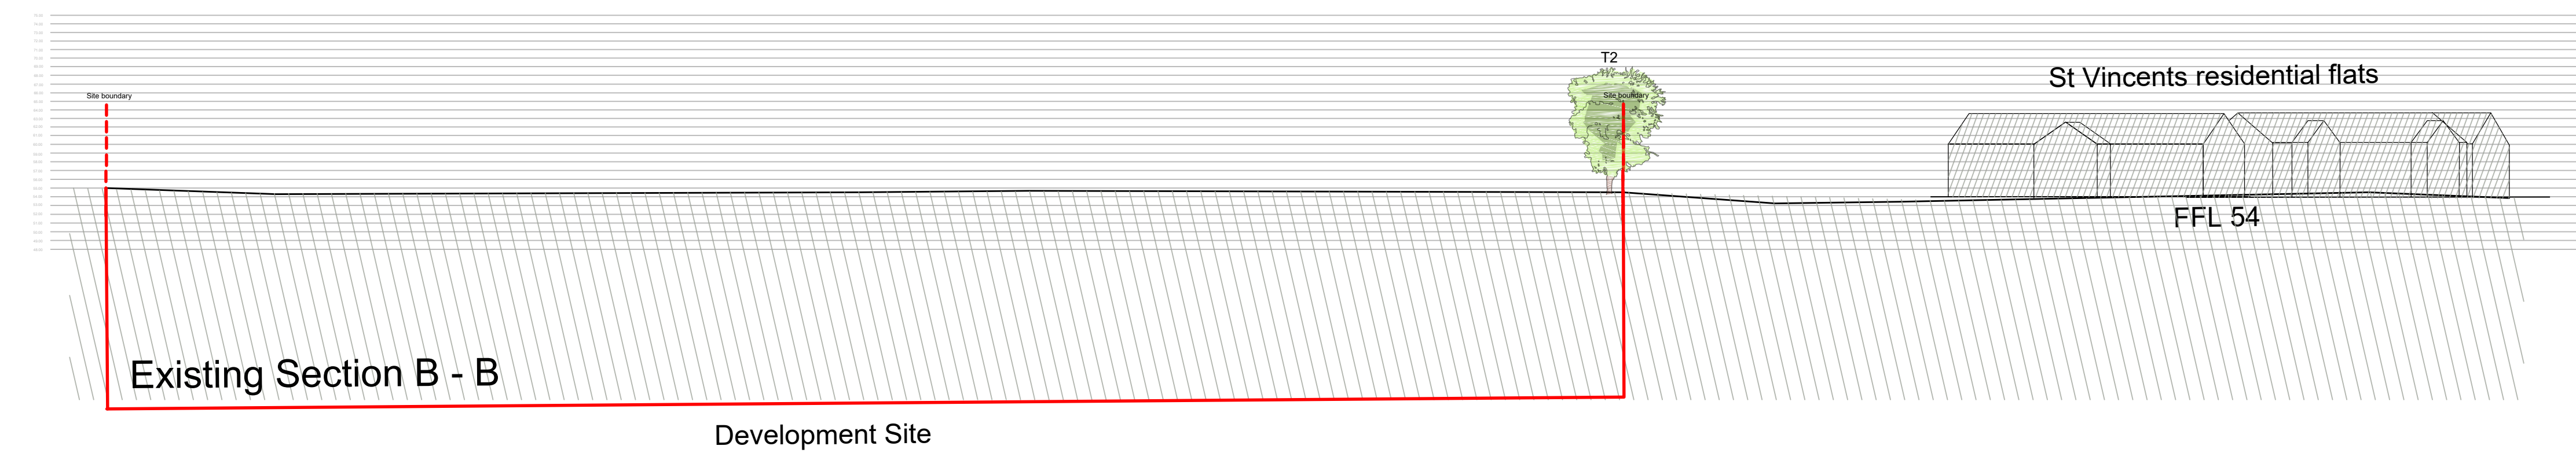

The logo for Avalon Chartered Town Planning is enclosed in a white rounded rectangle with a black border. At the top right is the RTPI logo, consisting of a stylized building icon and the letters 'RTPI'. The word 'Avalon' is written in a large, black, serif font, with a thick black horizontal line underneath it. Below the line, the words 'Chartered Town Planning' are written in a smaller, black, serif font. At the bottom, the text '2 Reedley Service Centre, Redman Road, Burnley, Lancashire, BB10 2TY' is written in a small, black, sans-serif font. In the center, the phone number 'Phone: 01282 834834' is written in a large, bold, black, sans-serif font. Below the phone number, the email address 'Email: brian@avalontownplanning.co.uk' and the website 'darell@avalontownplanning.co.uk' are written in a smaller, black, sans-serif font.

EXISTING AND PROPOSED SITE SECTIONS

Site: Land off Elker lane
Billington
Clitheroe

Client: Elker Developments Ltd

Date: 05.03.21

Scale: 1:100 @ A0

Project No: ELK01 / Dwg 11

Drawn: BS

Amendments: