


PIPE DIA.	ROCKER PIPE LENGTH
150 – 600	600
600 – 750	1000
> 750	1250

Y = 225 OR PIPE DIA.
WHICHEVER IS THE
GREATER

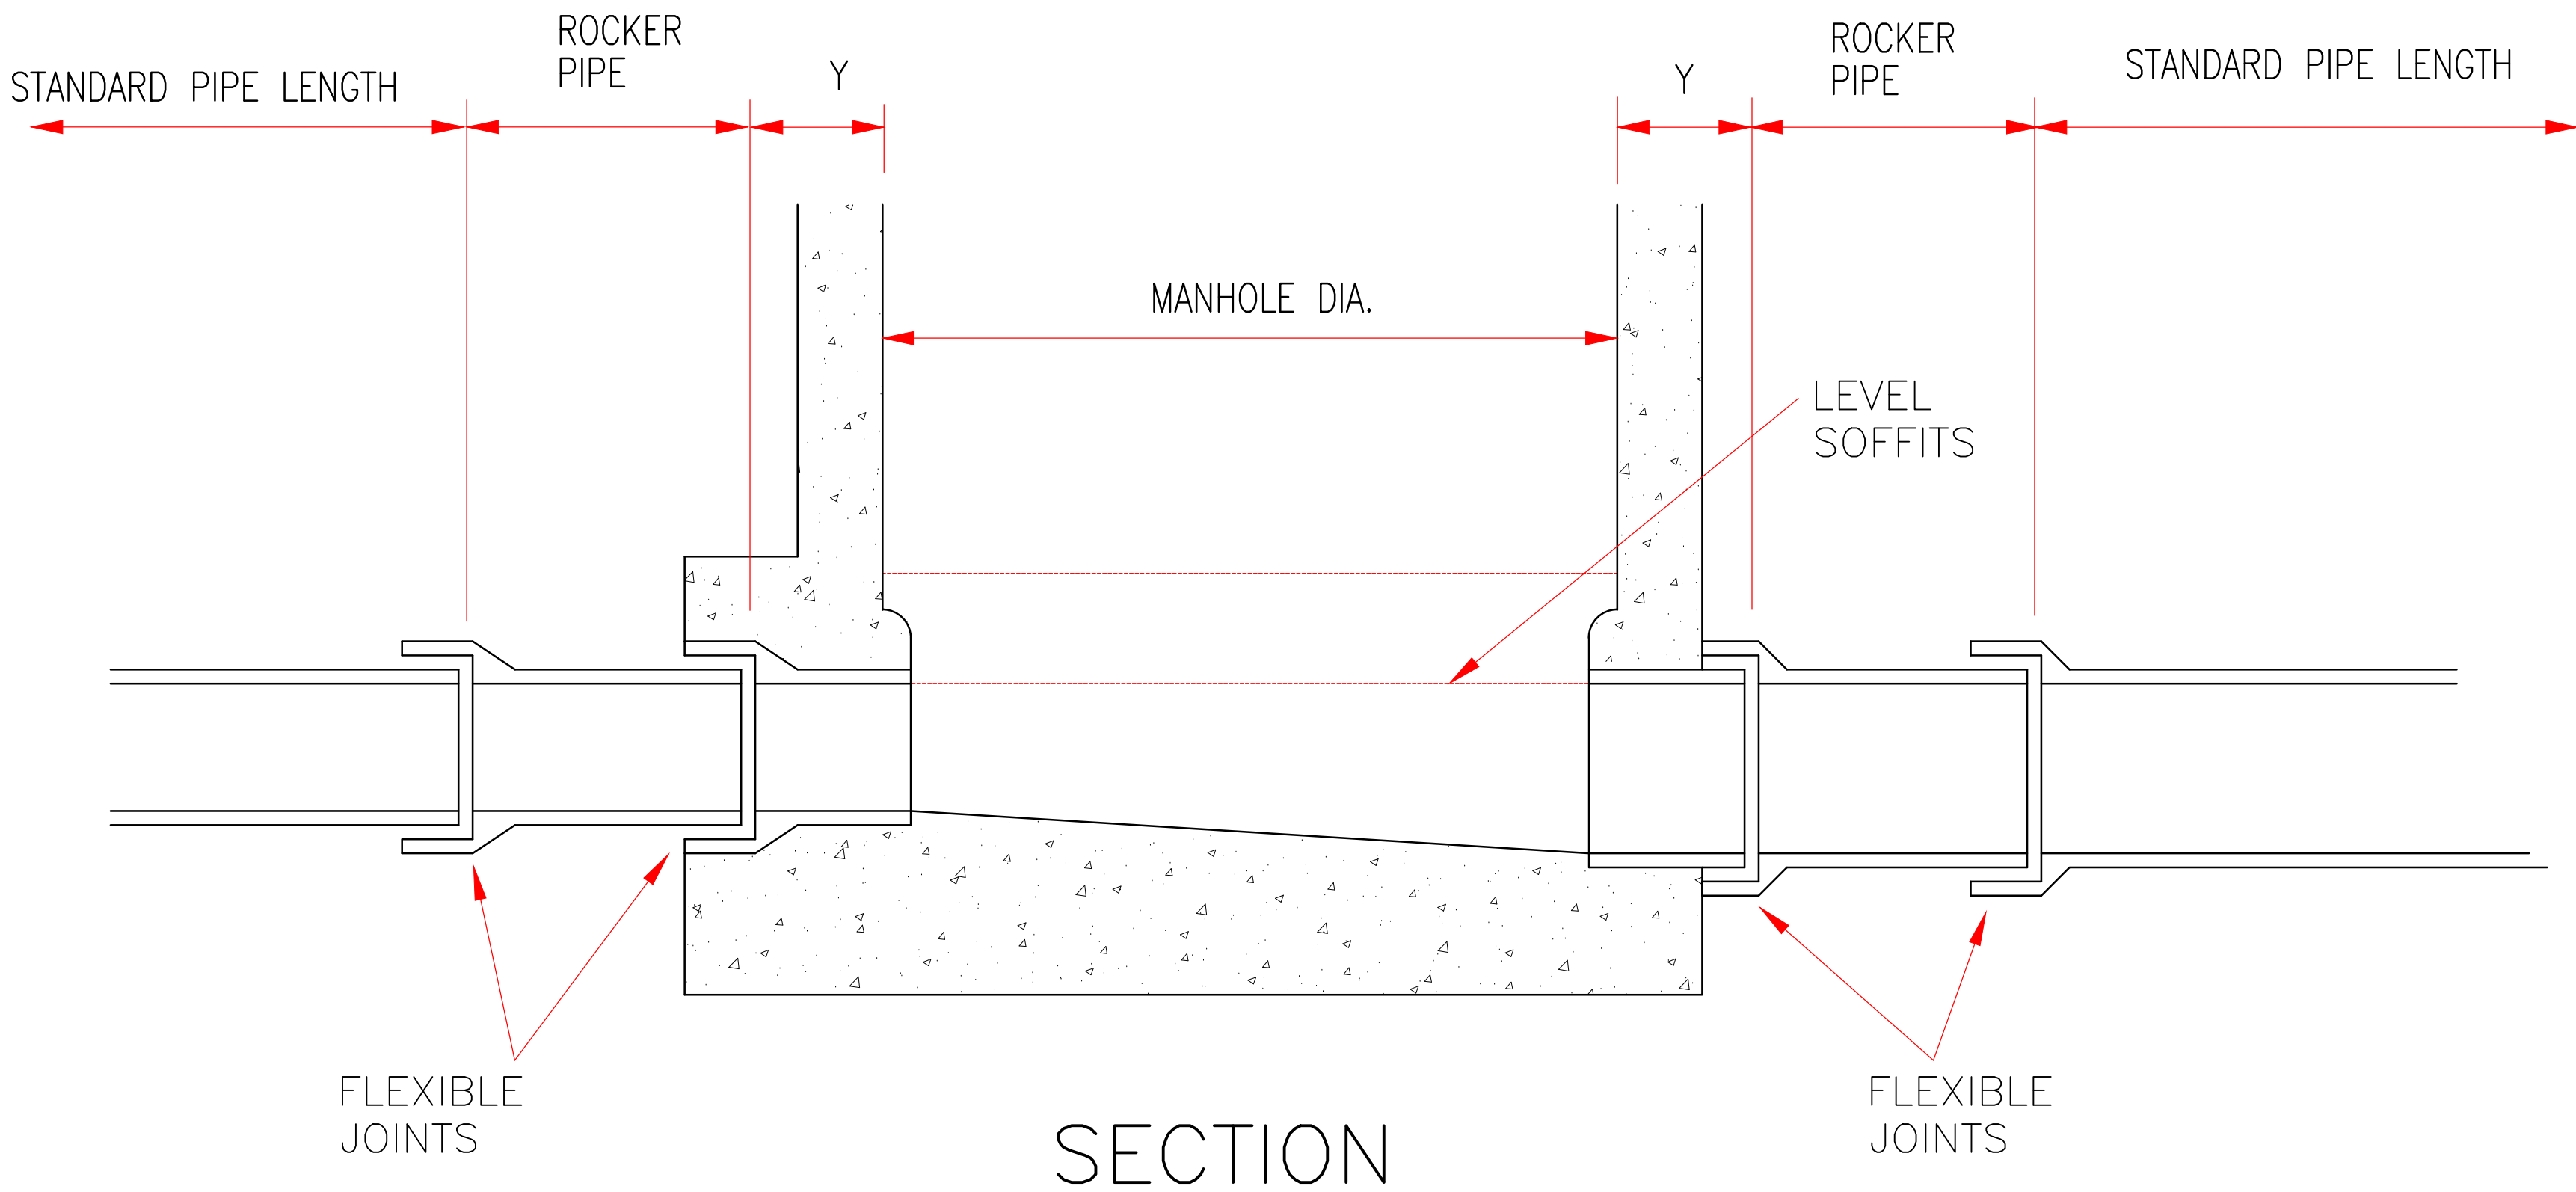

Reid Jones partnership Consulting Civil & Structural Engineers ○ 3 Cross Street, Preston, PR1 3LT ○ 9 Orrell Road, Orrell, Wigan WN5 8EY Tel 01772 498007 Tel 01942 216006 E-mail enq@reidjonespartnership.co.uk Web www.reidjonespartnership.co.uk		Client: ELKER DEVELOPMENTS LIMITED	Project: NEW DEVELOPMENT OFF ELKER LANE BILLINGTON	Title: TYPICAL PIPE ENTRY TO MANHOLE	A P1 Rev	ISSUED FOR CONSTRUCTION ISSUED FOR PLANNING Details	SHR SHR Drawn By	BF BF Ckd/App By	16.08.23 10.08.23 Date	Issued For: CONSTRUCTION		
										Scale: 1:20 @ A3		
										Project No:	Drawing No:	Issue:
										11562	SD011	A