
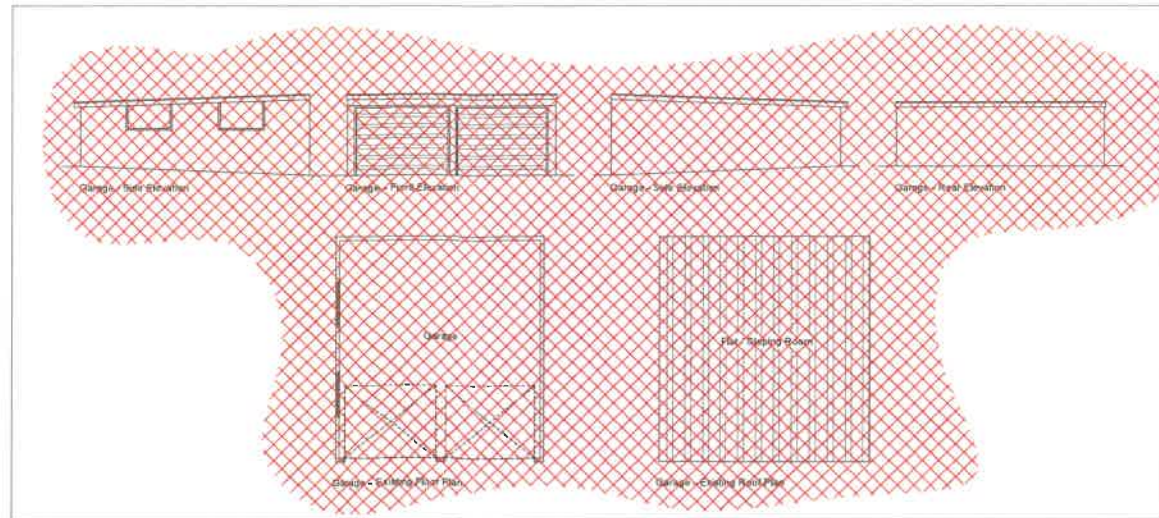


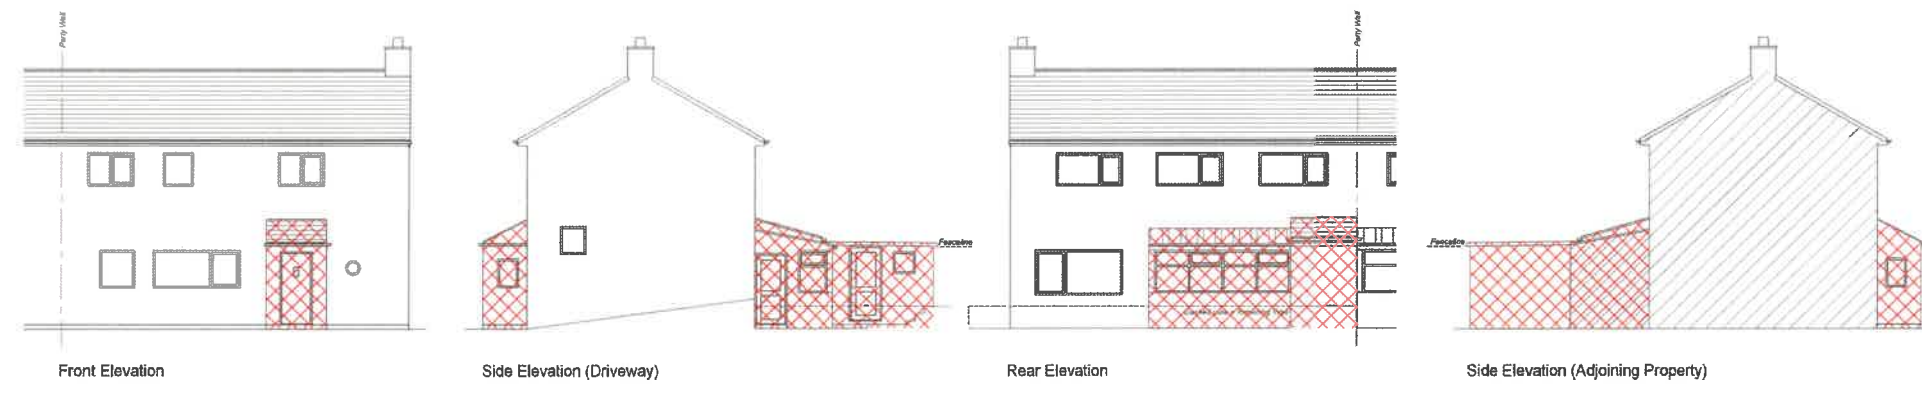

Key:
Red hatch: To be demolished.

Rev	Description	Date
1	Initial Design	10/10/2023
2	Revisions	15/10/2023
3	Final Design	16/10/2023

AGENT:
Alex Fowler
alex.fowler14@gmail.com
07825 940 453
ALEX FOWLER

Project Address:
15 Billington Gardens,
Billington,
Clitheroe
BB7 9LU

Project
Extensions & Alterations

Drawing Title
External Demolition Plan

Scale	Size	Date
1:100	A1	October 2023

Drawing Number	Revision
AF.23.07 - 05	-