


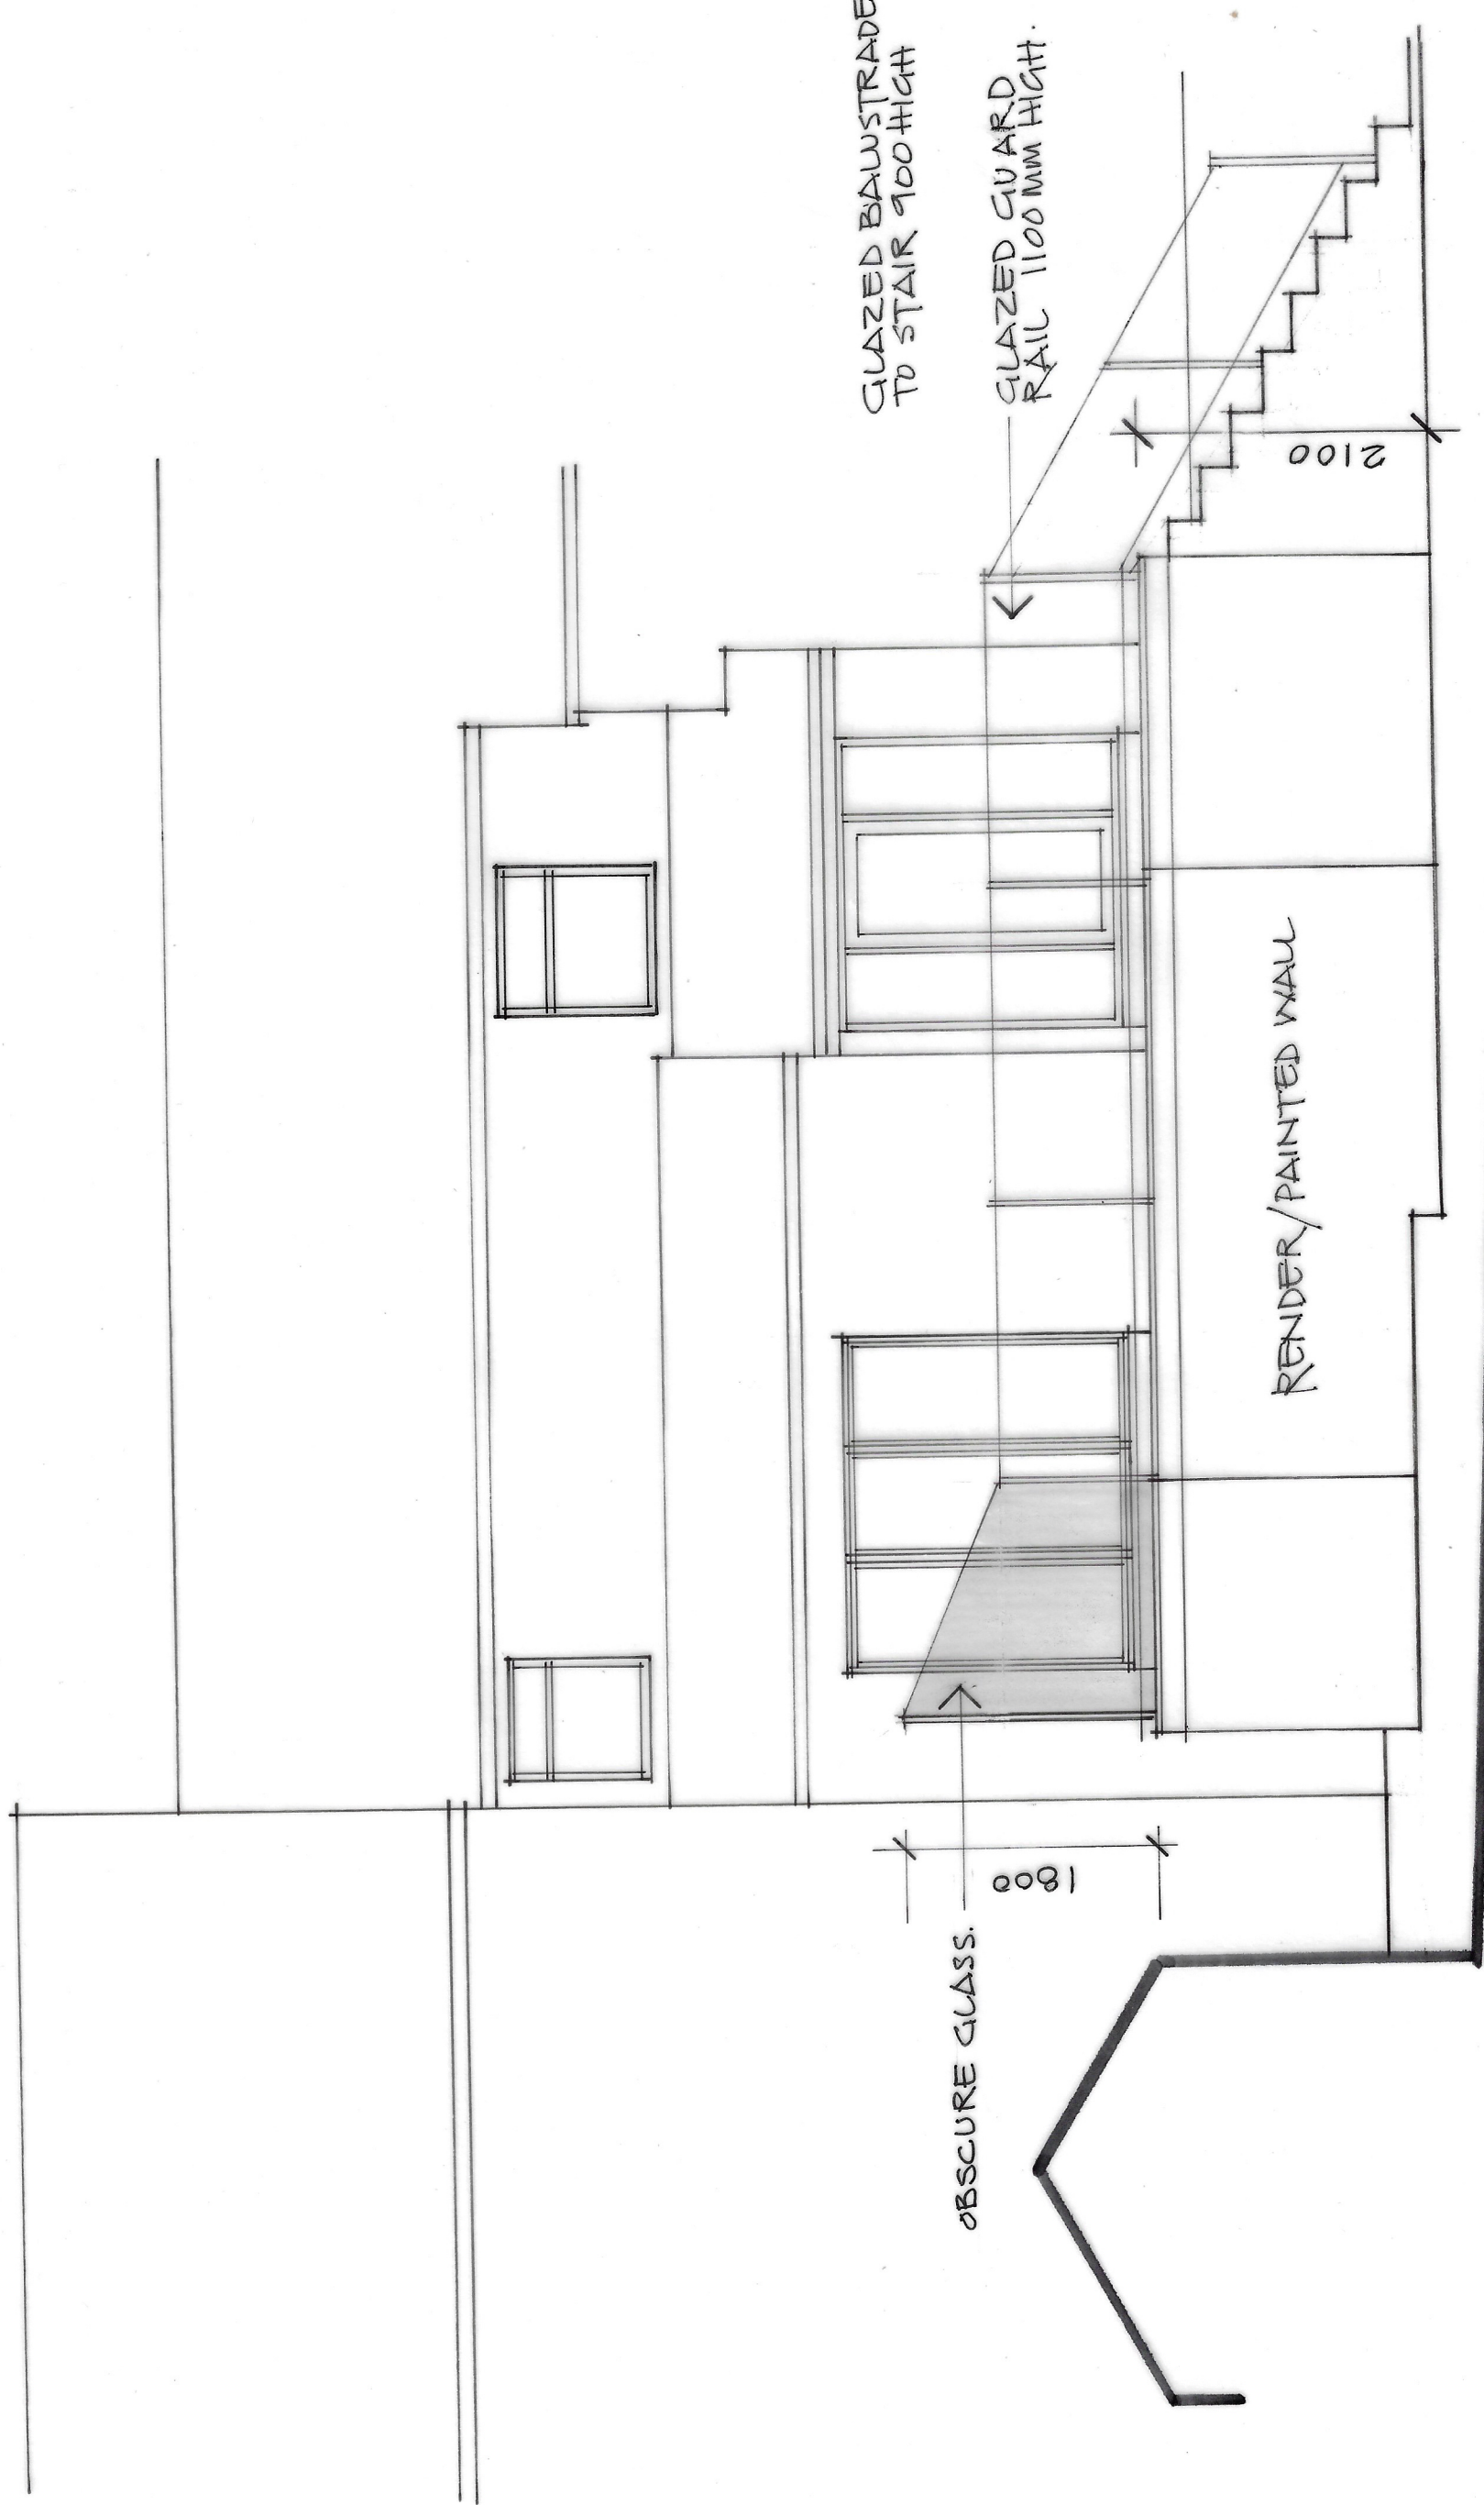

EXTENT OF PROPOSED TERRACE

PROPOSED ELEVATION

1:50 @ A3

REV A 02.11.23. steps amended.

REV B. 18.12.23. obscure glass added.