



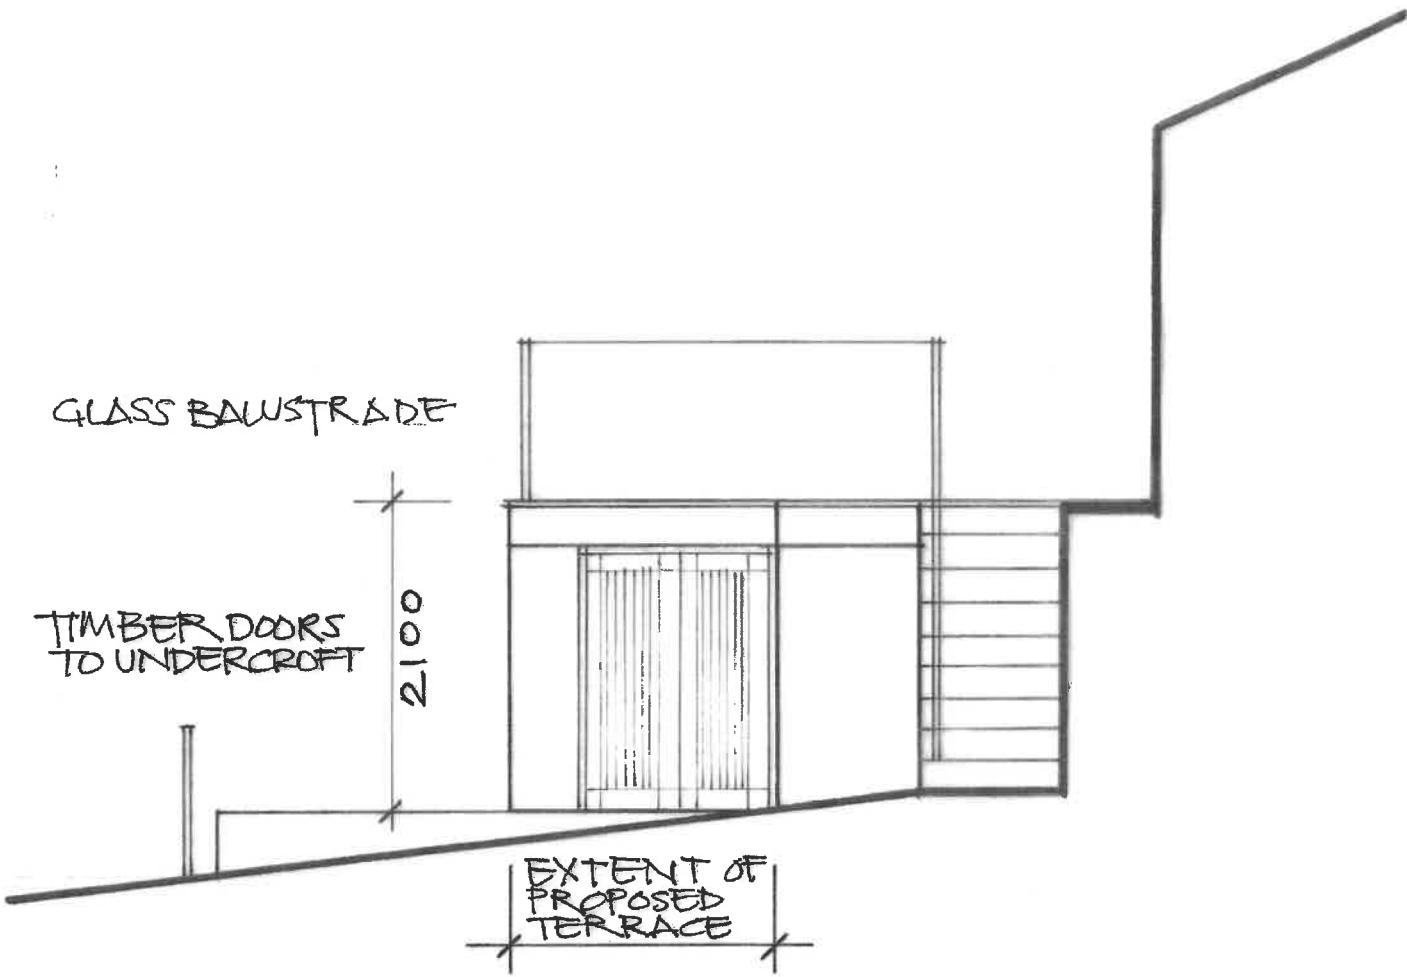

SIDE ELEVATION (NORTH)

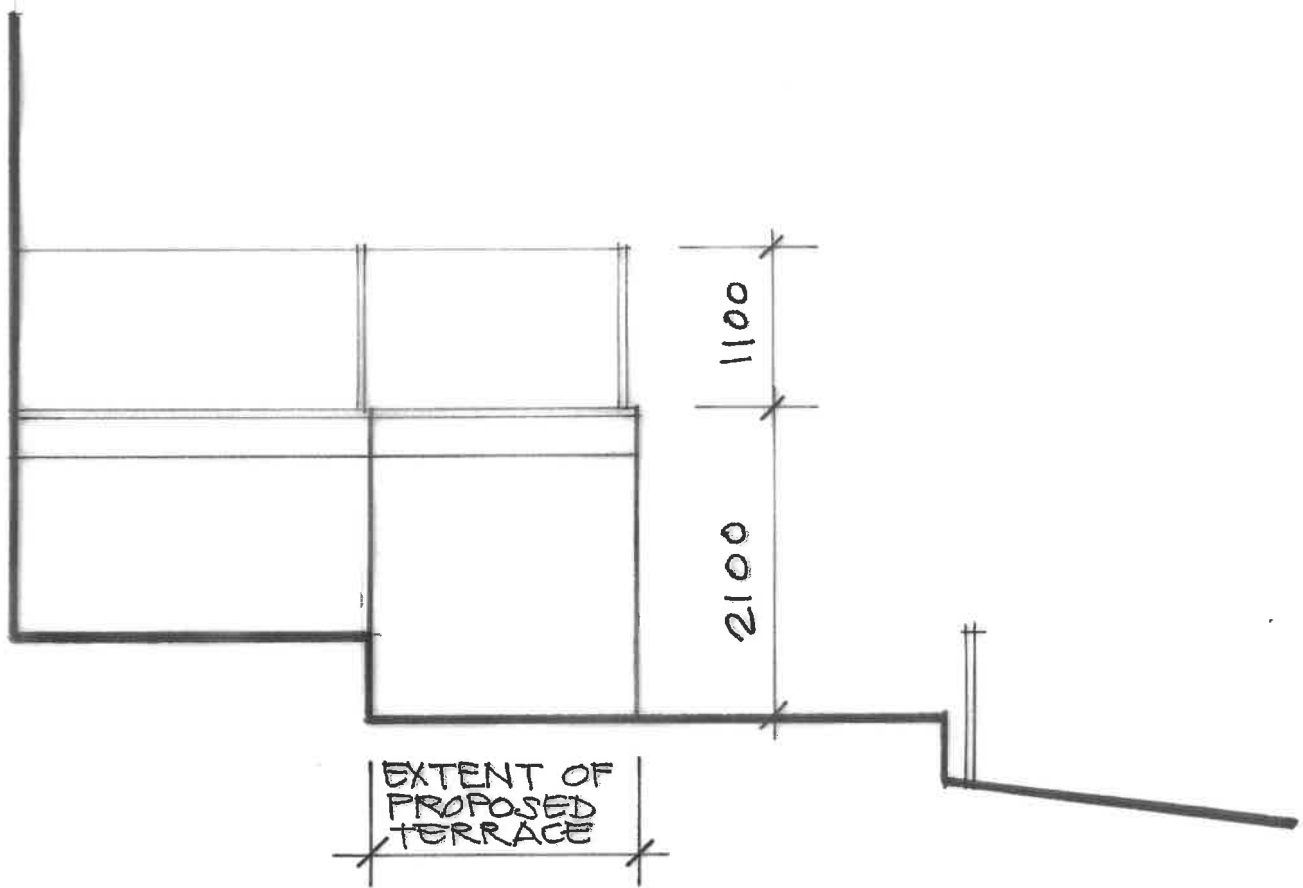

SIDE ELEVATION (SOUTH)

1:50 @ A3