


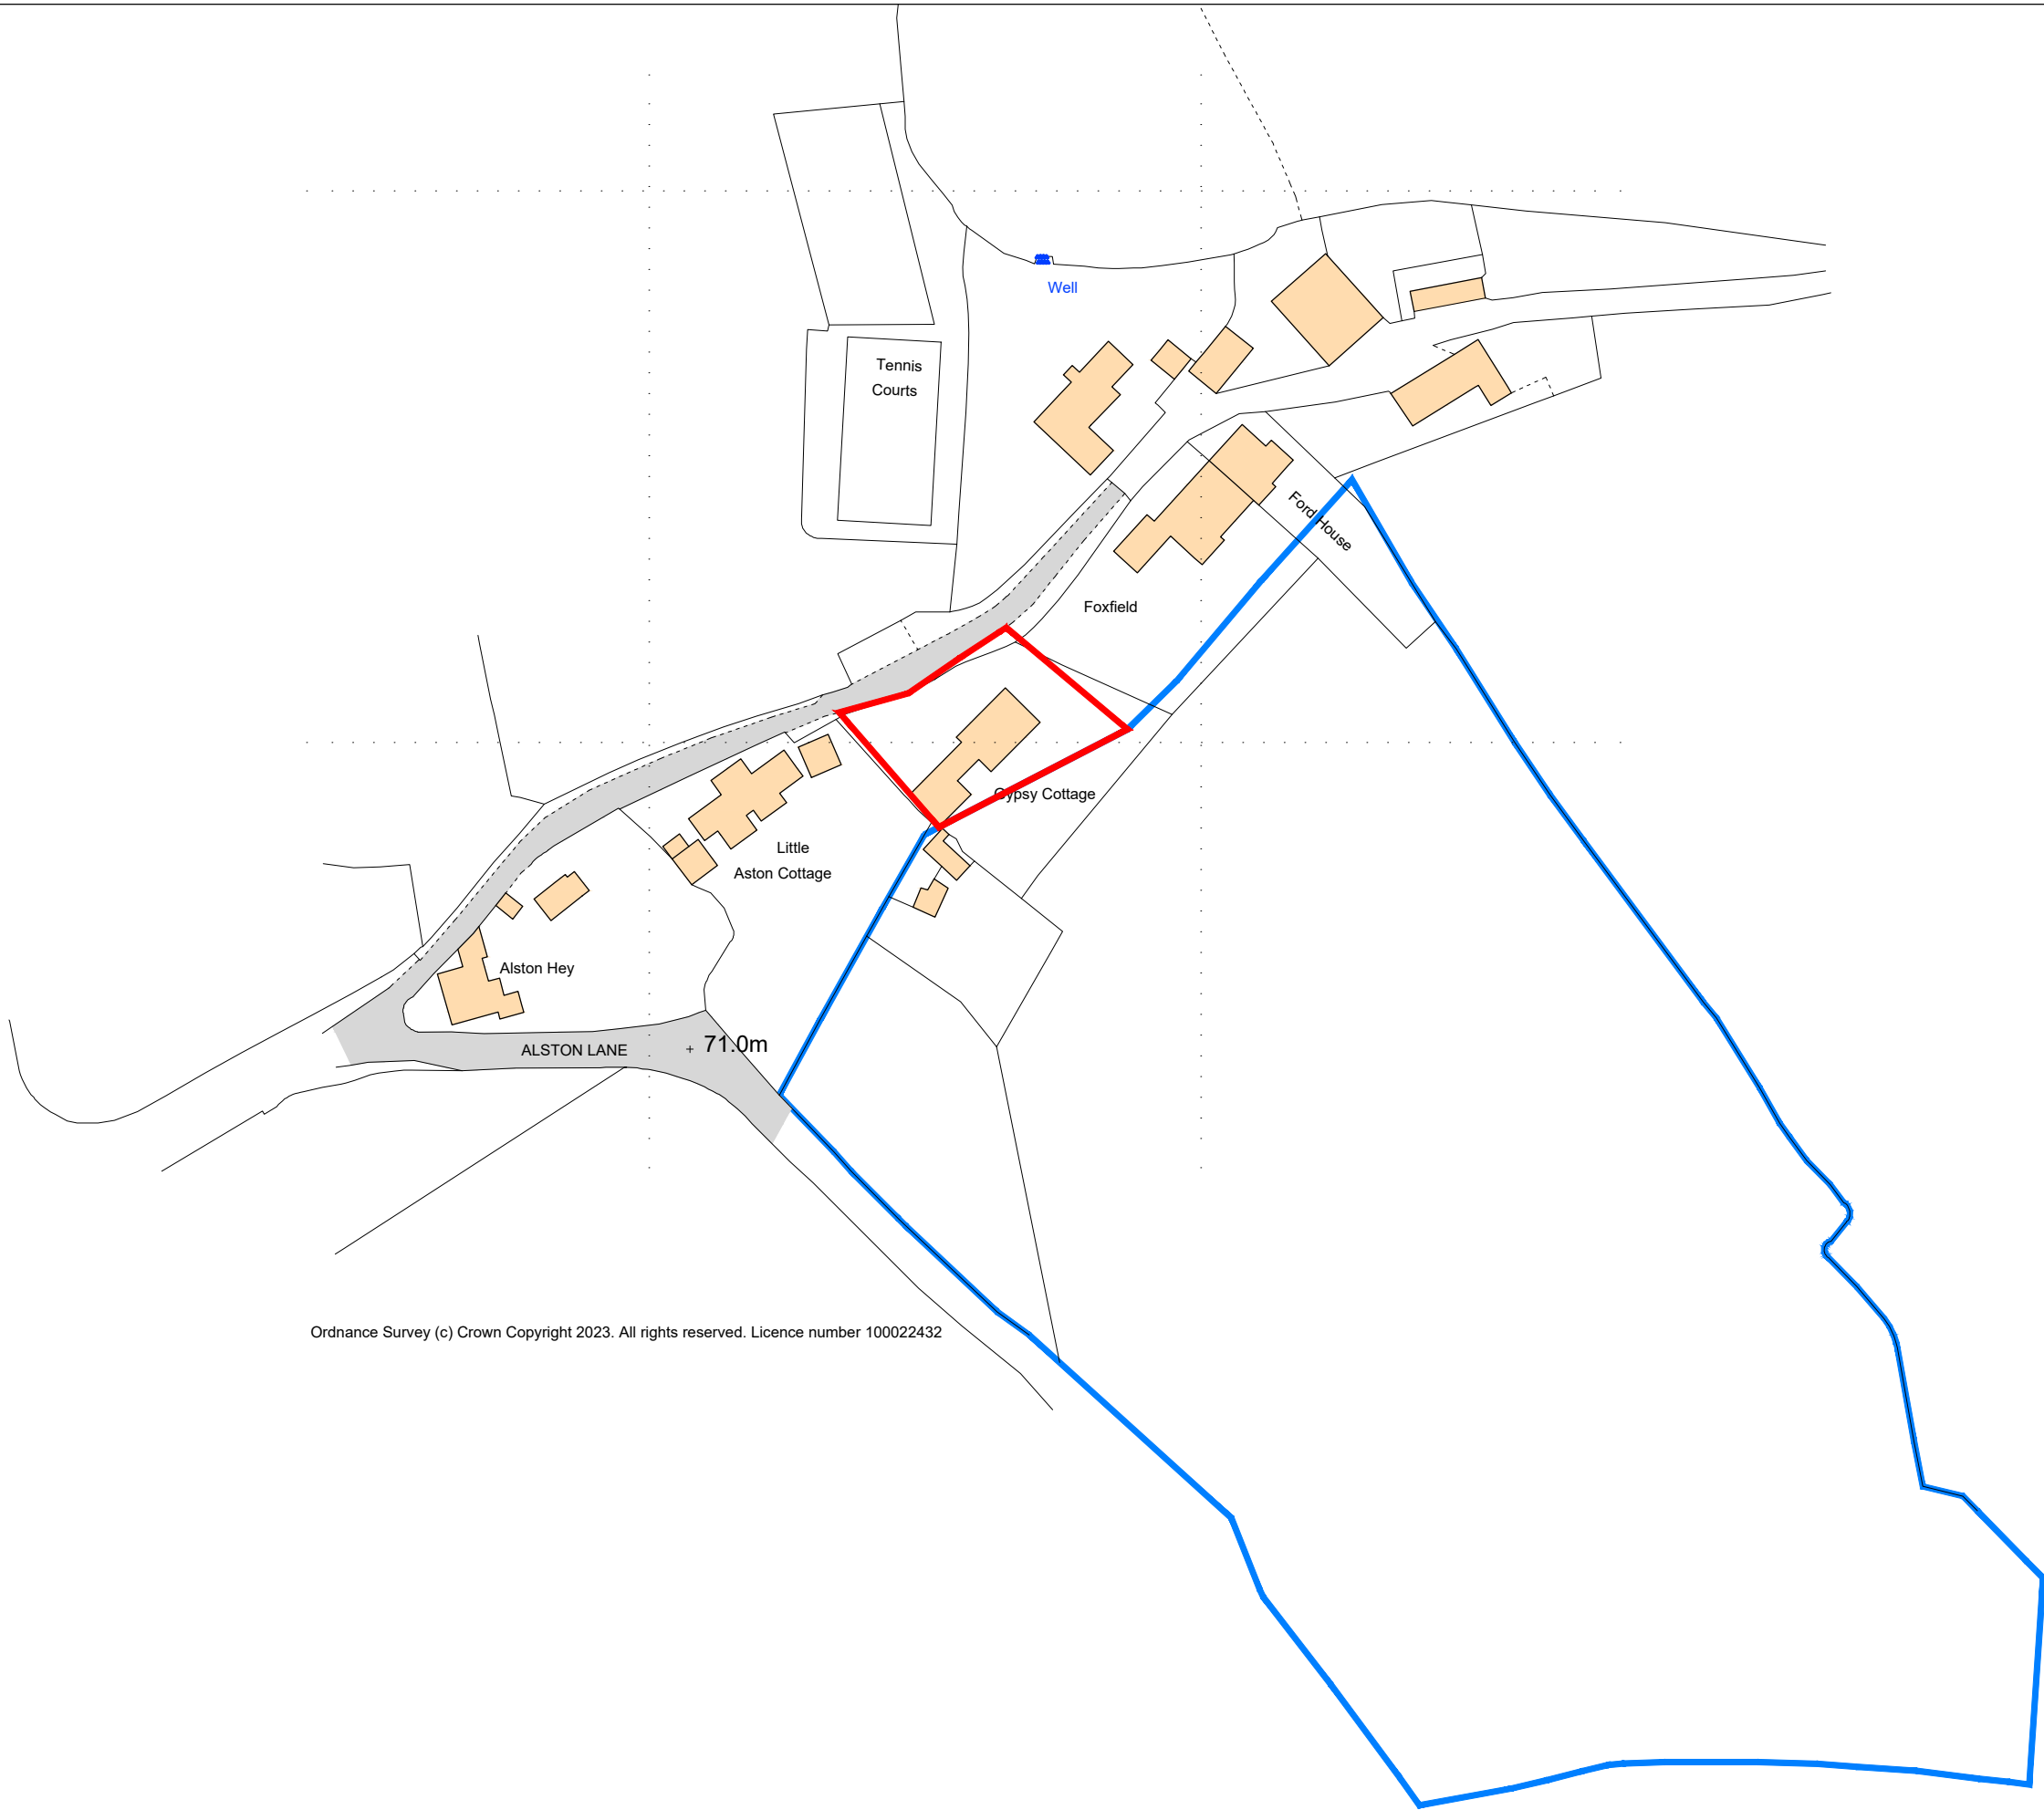

Ordnance Survey (c) Crown Copyright 2023. All rights reserved. Licence number 100022432

- NOTES
- All dimensions and levels are to be checked on site.
 - Any discrepancies are to be reported to the Shaw & Jagger Architects Ltd before any work commences.
 - This drawing shall not be scaled to ascertain any dimensions. Work to figured dimensions only.
 - This drawing shall not be reproduced without express written permission from Shaw & Jagger Architects Ltd.
 - Title overlay drawings and ownership boundaries are produced using all reasonable endeavors. Shaw & Jagger Architects Ltd cannot be responsible for the accuracy or scale discrepancy of base plans supplied to them.

rev	date	drawn	checked
A	03/10/23	EJ	EJ
REDLINE BOUNDARY UPDATED AS ORIGINAL APPLICATION.			
drawing stage	FEASIBILITY		
drawing status	FOR INFORMATION		
client	MR R PATEL		

project	GYPSY COTTAGE ALSTON LANE PRESTON
drawing title	SITE LOCATION PLAN

date	SEPT. '23	drawn	EJ
scale	1:1250 @ A3	checked	EJ

SHAW & JAGGER
ARCHITECTS
1 Cardale Park
Harrogate
North Yorkshire
HG3 1RY
Tel: 01423 532950
info@shawandjagger.com
www.shawandjagger.com