
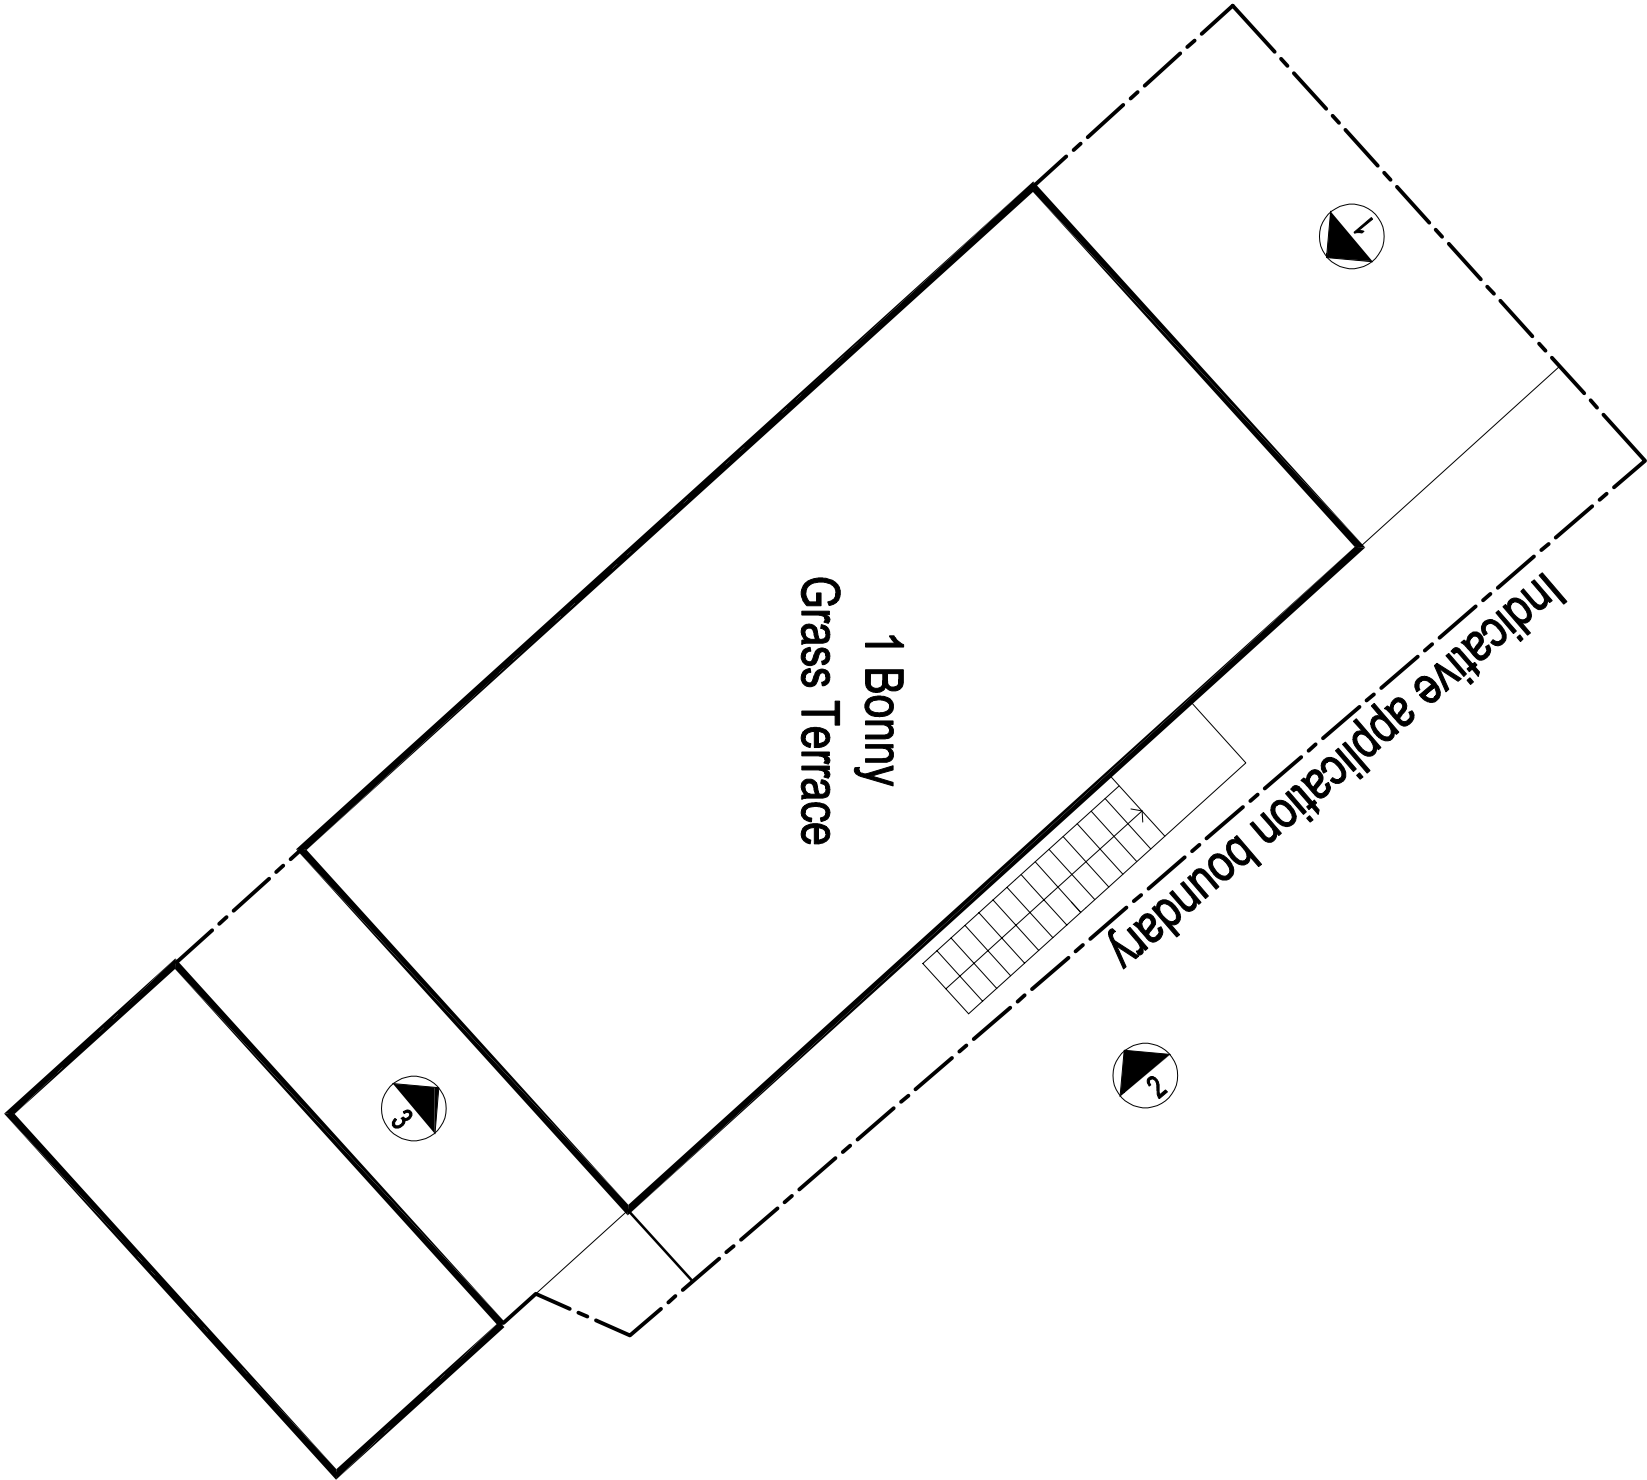


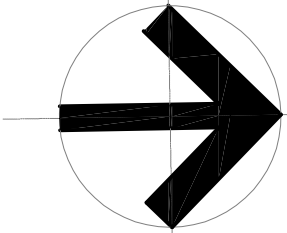

©www.qwarchitects ltd 2020 | This Drawing is to be used in conjunction with all other project associated drawings and information. Do not scale from this drawing. Reproduction of this drawing without written permission from QW Architects is strictly prohibited. This drawing is copyright of the property of QW Architects, Ltd

qww+q architects Private Residential Housing Commercial Conservation Domestic Tel: 01254 483648 Email: info@qwarchitects.com Web: www.qwarchitects.com The Annex Lowerfold Farm Oswoldtwistle B854DA Architects Registration Board		Client MR_S_PATEL		Scale 1:100		Sheet Size A3		Job Number 23-051		Drawn By AW		Checked AW	
Project BILLINGTON_GENERAL_STORE 1_BONNY_GRASS_TERRACE		Drawing Title PROPOSED_SITE_BLOCK		Drawing Status PLANNING		Drawing Number PL/05		Revision -		Final Issue SEPT_2023			