
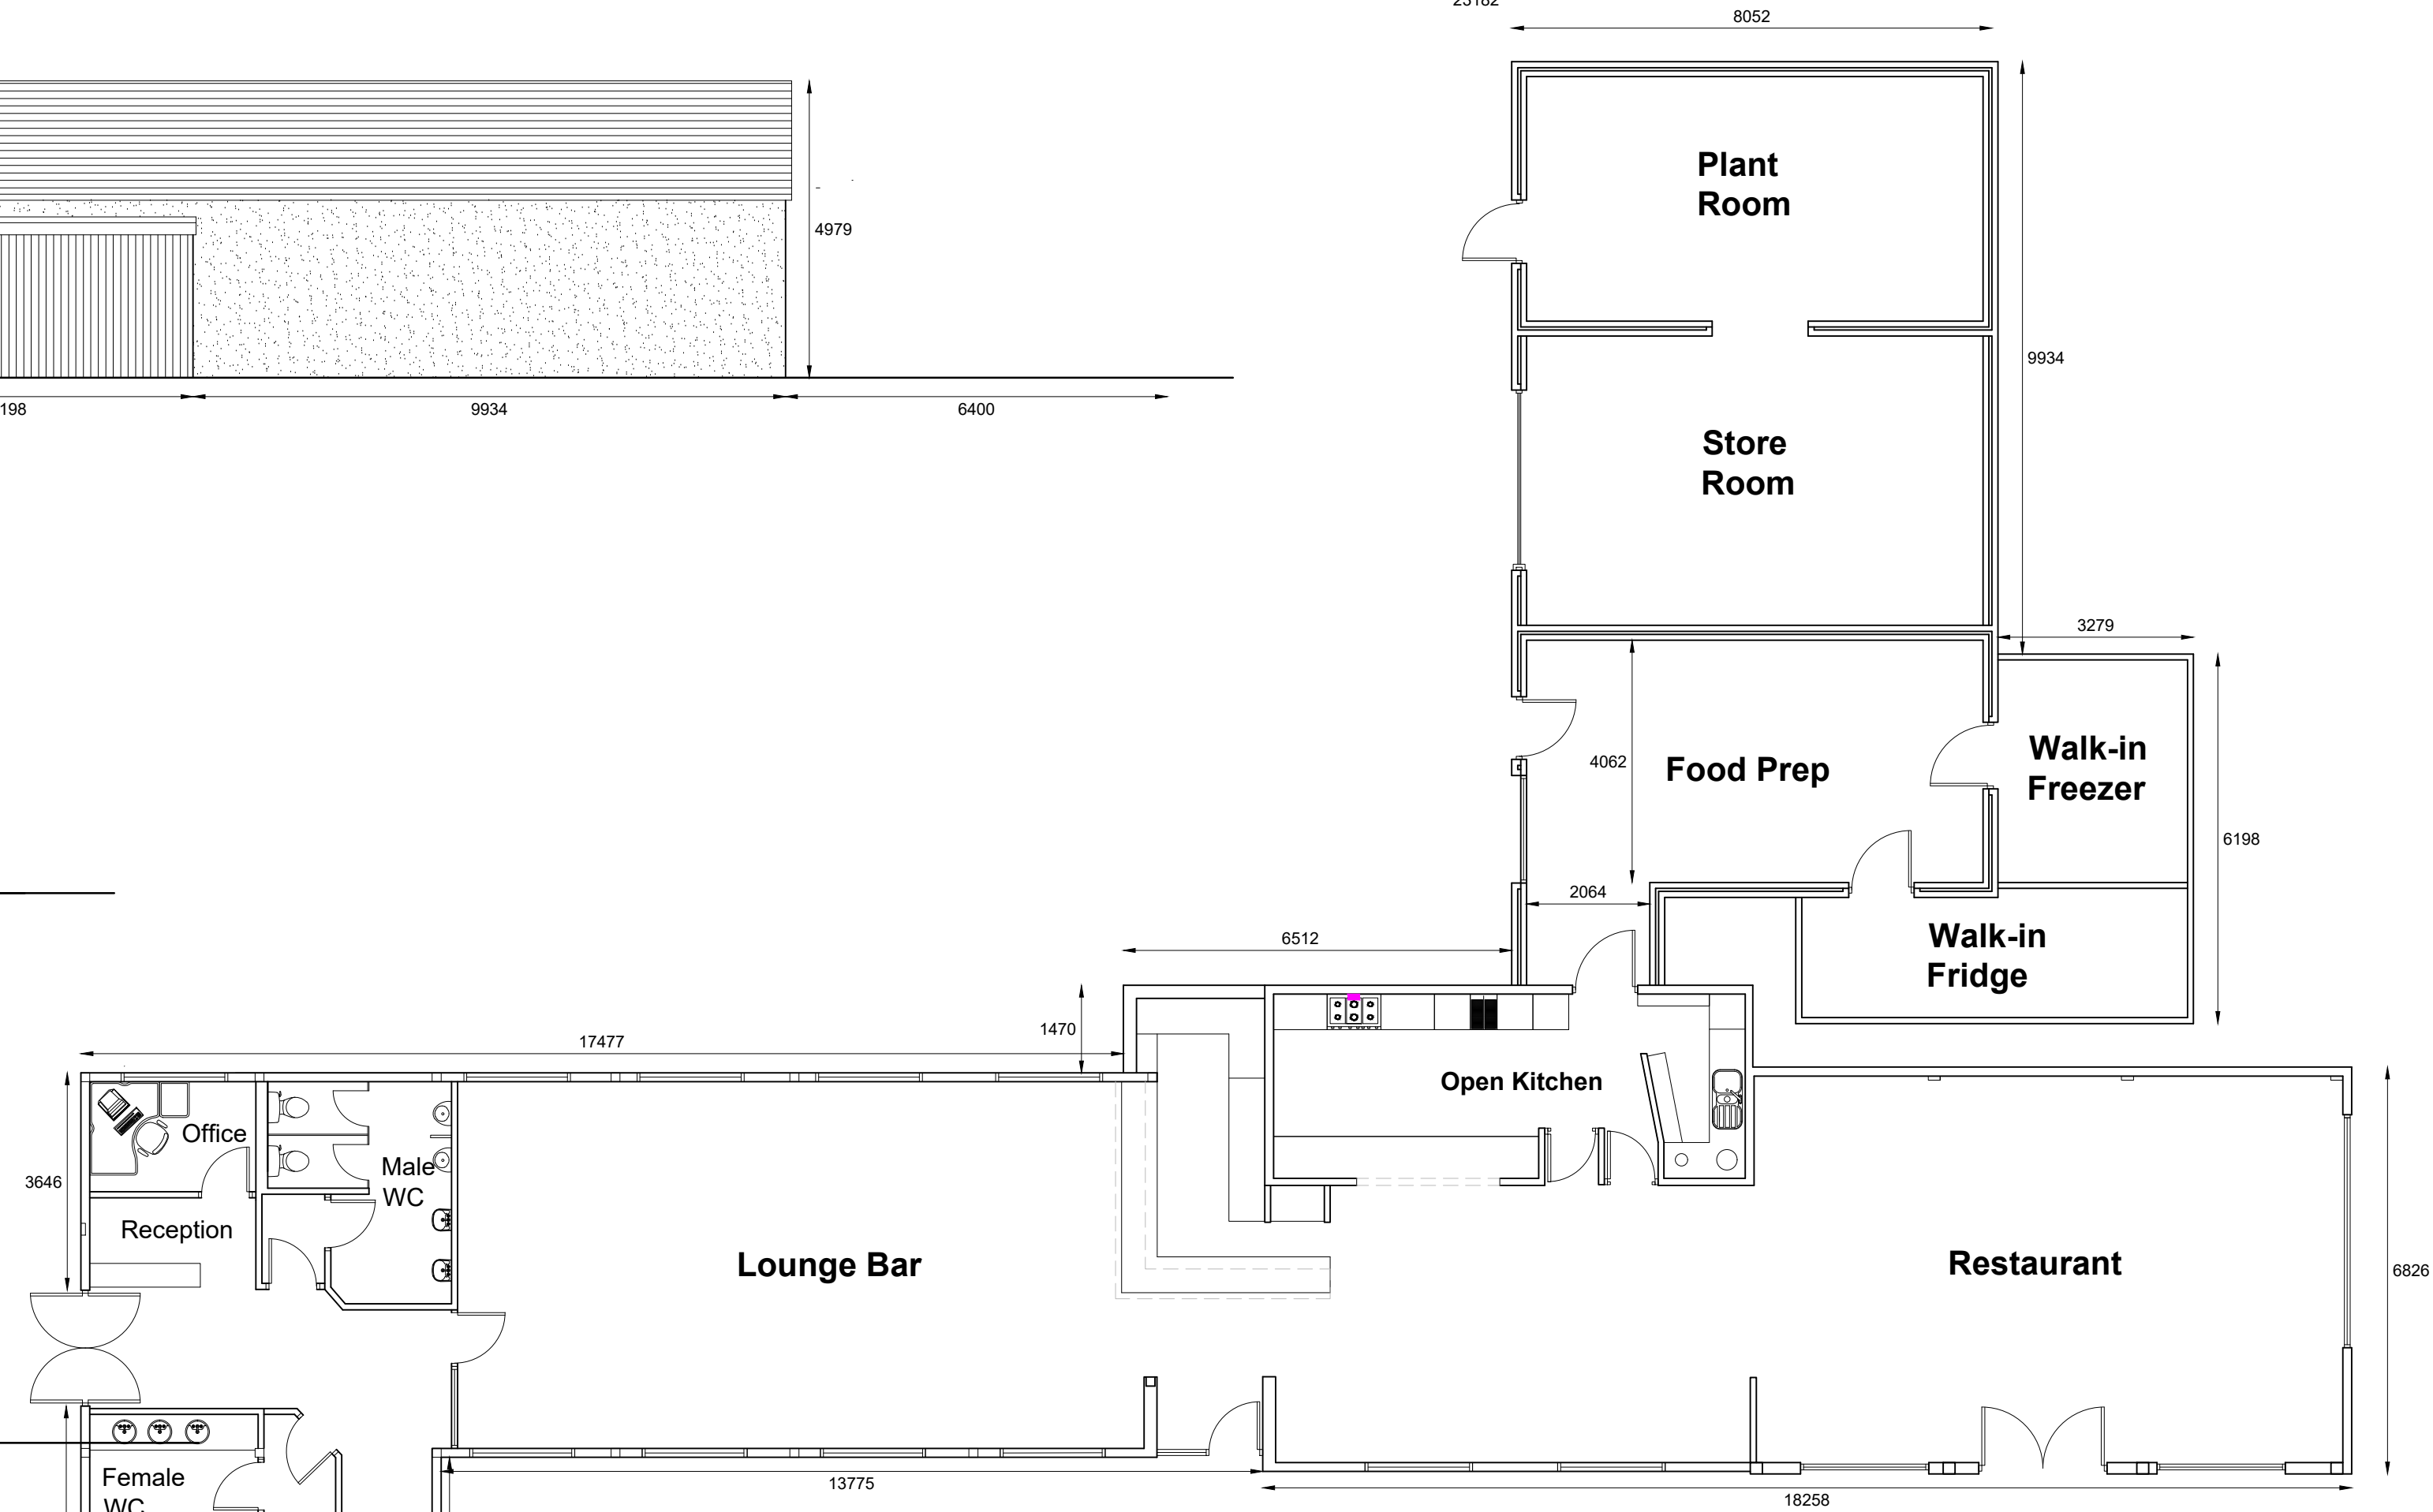
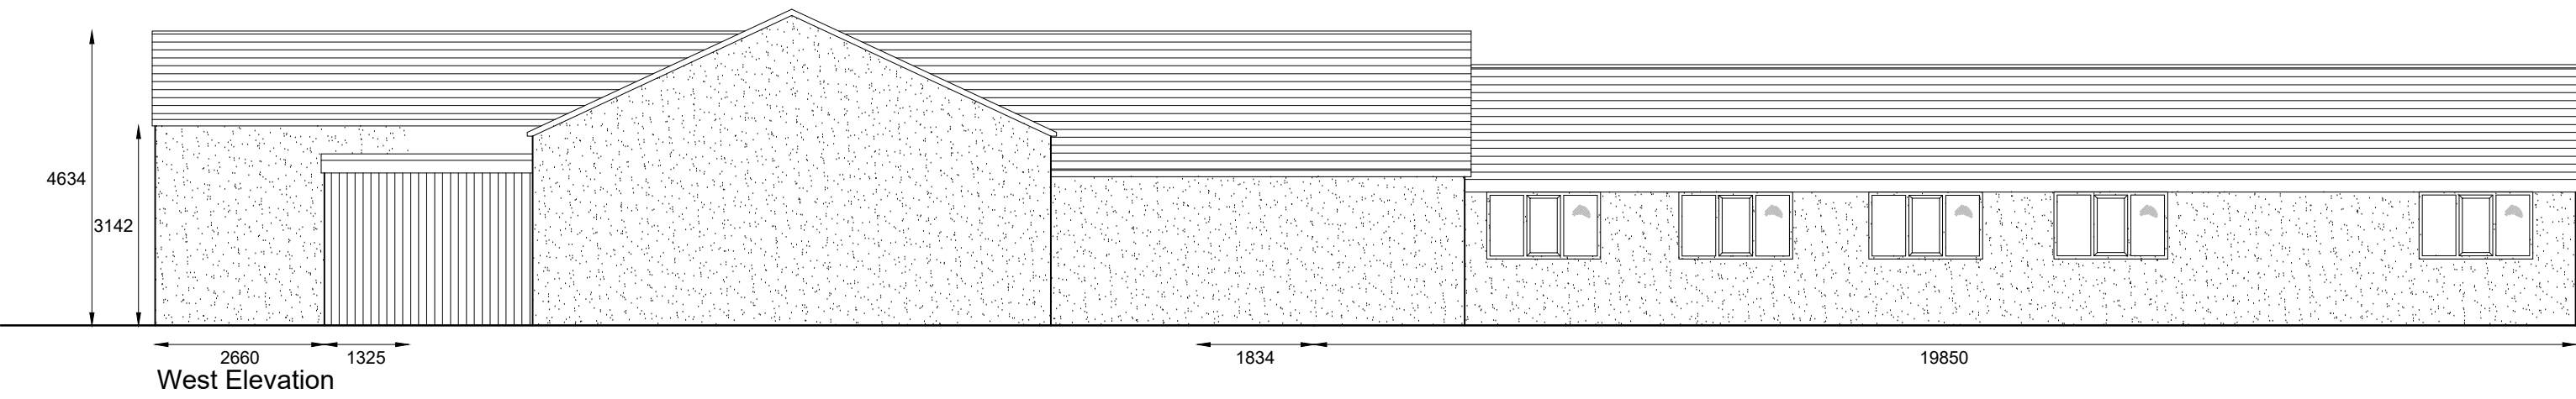
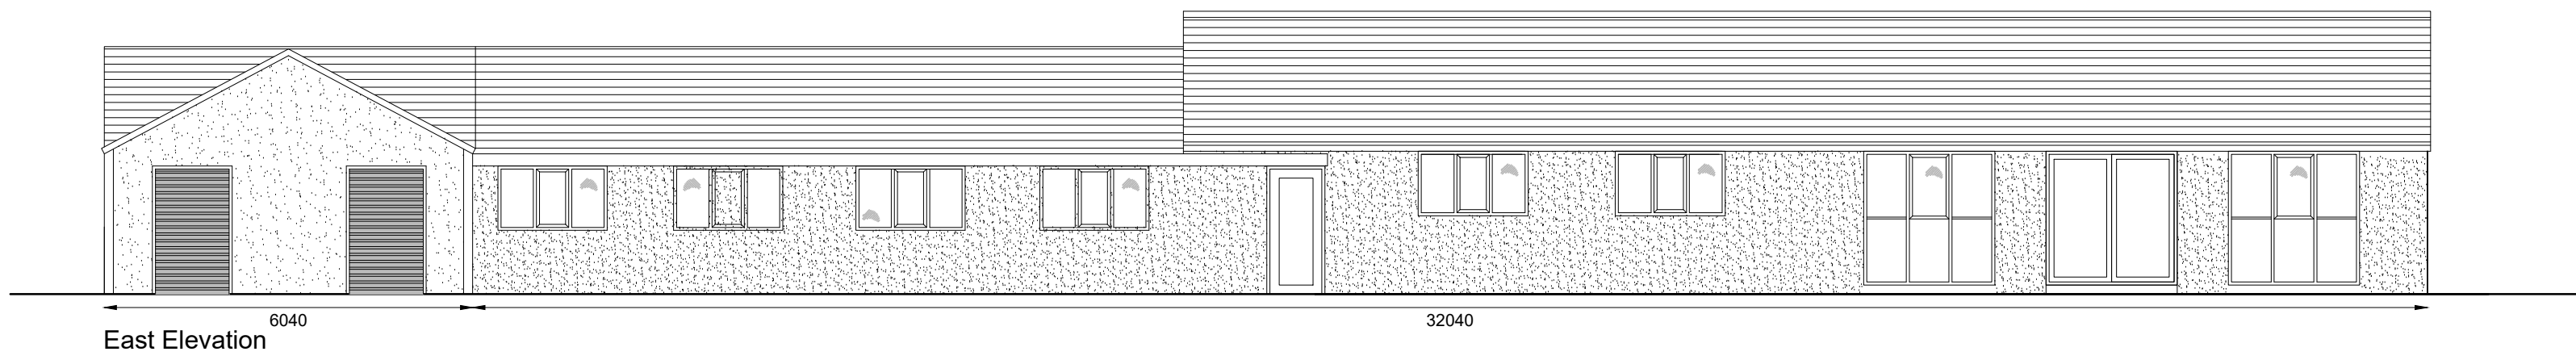
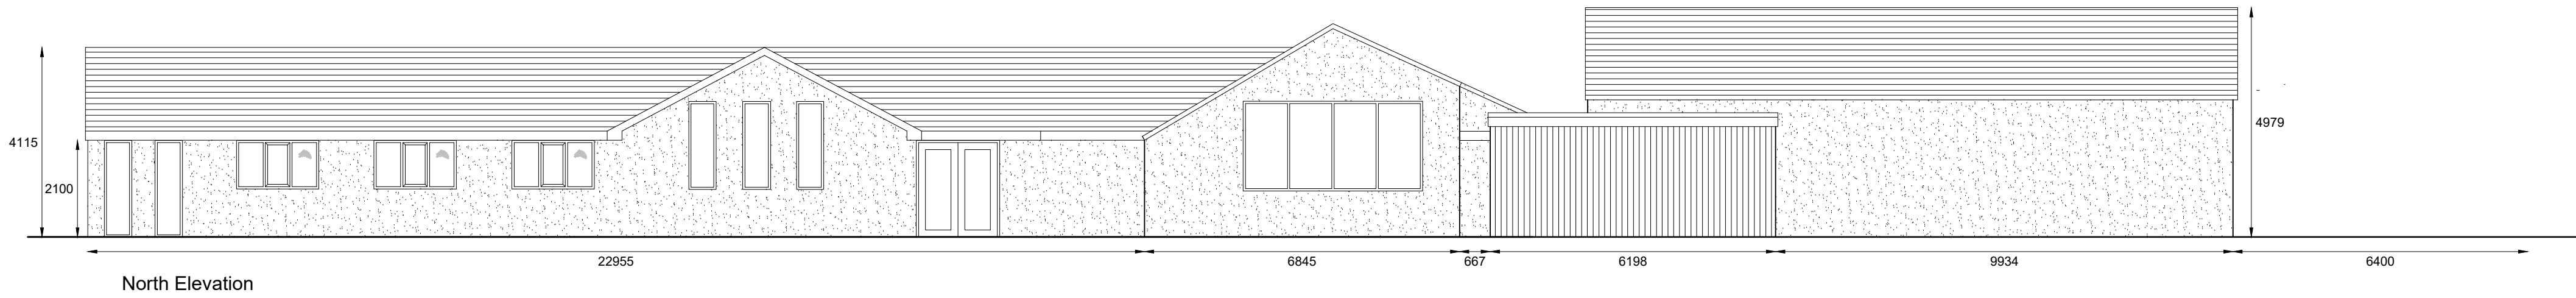


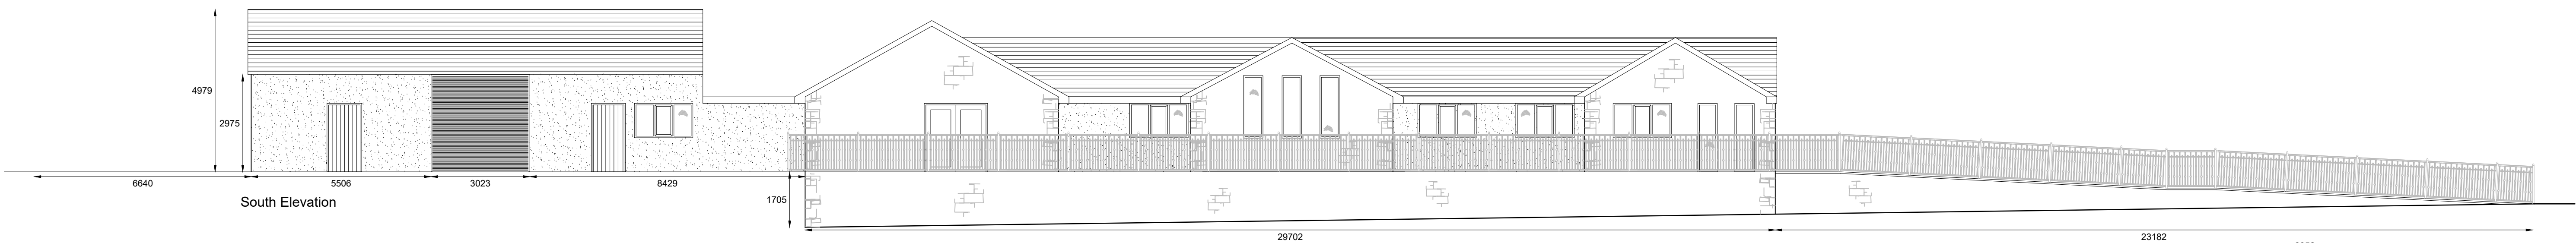

Proposed Elevations 1:100

Proposed Floorplan 1:100

Notes:

All work is to be carried out to the latest current British standards Codes of Practice and recognised working practices.

All work and materials should comply with Health and Safety legislation.

All work and materials to be approved by the District Authority Building Control Officer.

All dimensions are in millimetres unless where explicitly shown otherwise.

The contractor should check and certify all dimensions as work proceeds and notify the architect of any discrepancies.

Do not scale off the drawings, if in doubt ask.

Address:
Coars Farm
Wigglesworth
Skipton

Title: Plans and Elevations - Restaurant

Amendment A - 17/10/23 - Dimension added for walk-in-freezer

AV Town Planning

Chartered Town Planning 

Town Planning - Architectural Design - Building Regulations - Surveying

Phone: 01282 691744
Email: alan@thereedleygroup.co.uk
31-33 Kenyon Road, Nelson, Lancashire, BB9 5SZ

Drawing No: COA/01 - Dwg 10A

Client: Bowland Forest Farm Ltd

Date: 28/09/23

Drawn: DP

Scale: 1:100@A1