
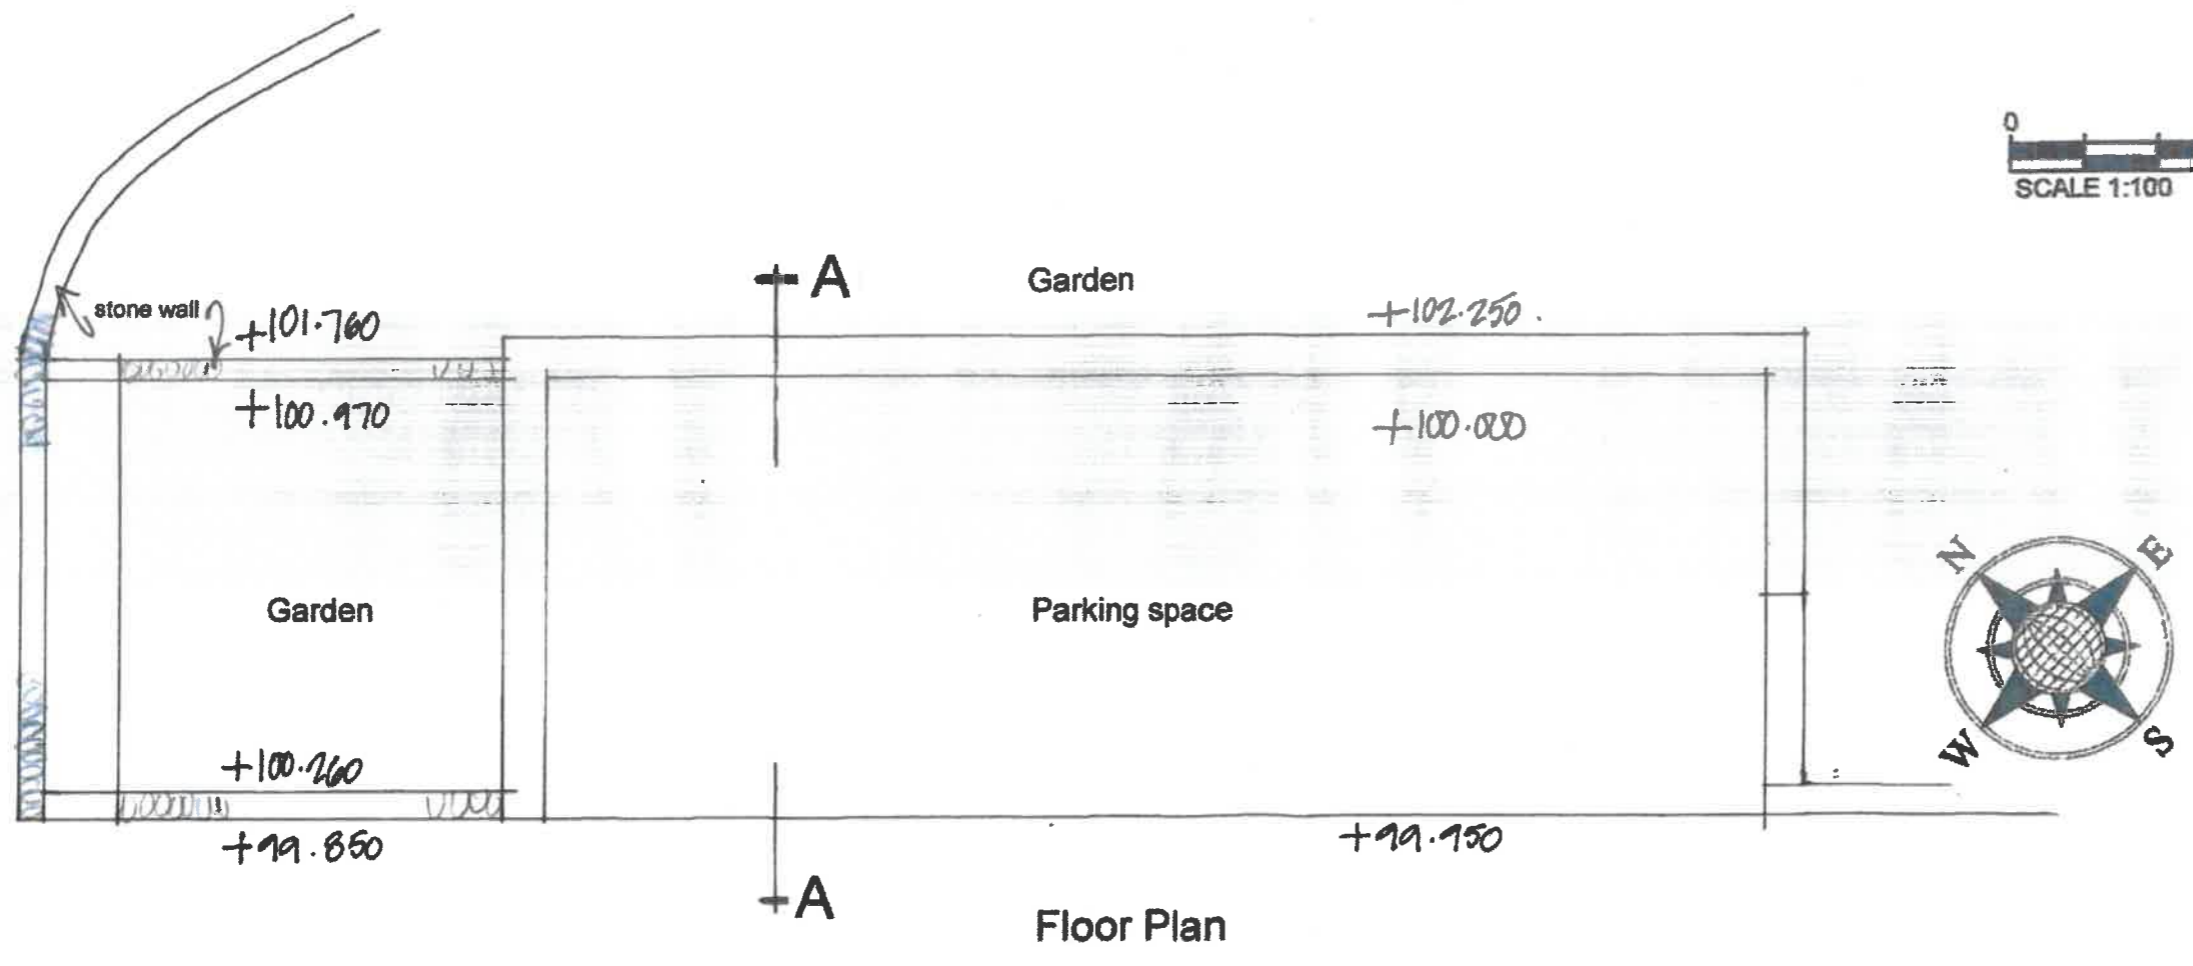


320230787P

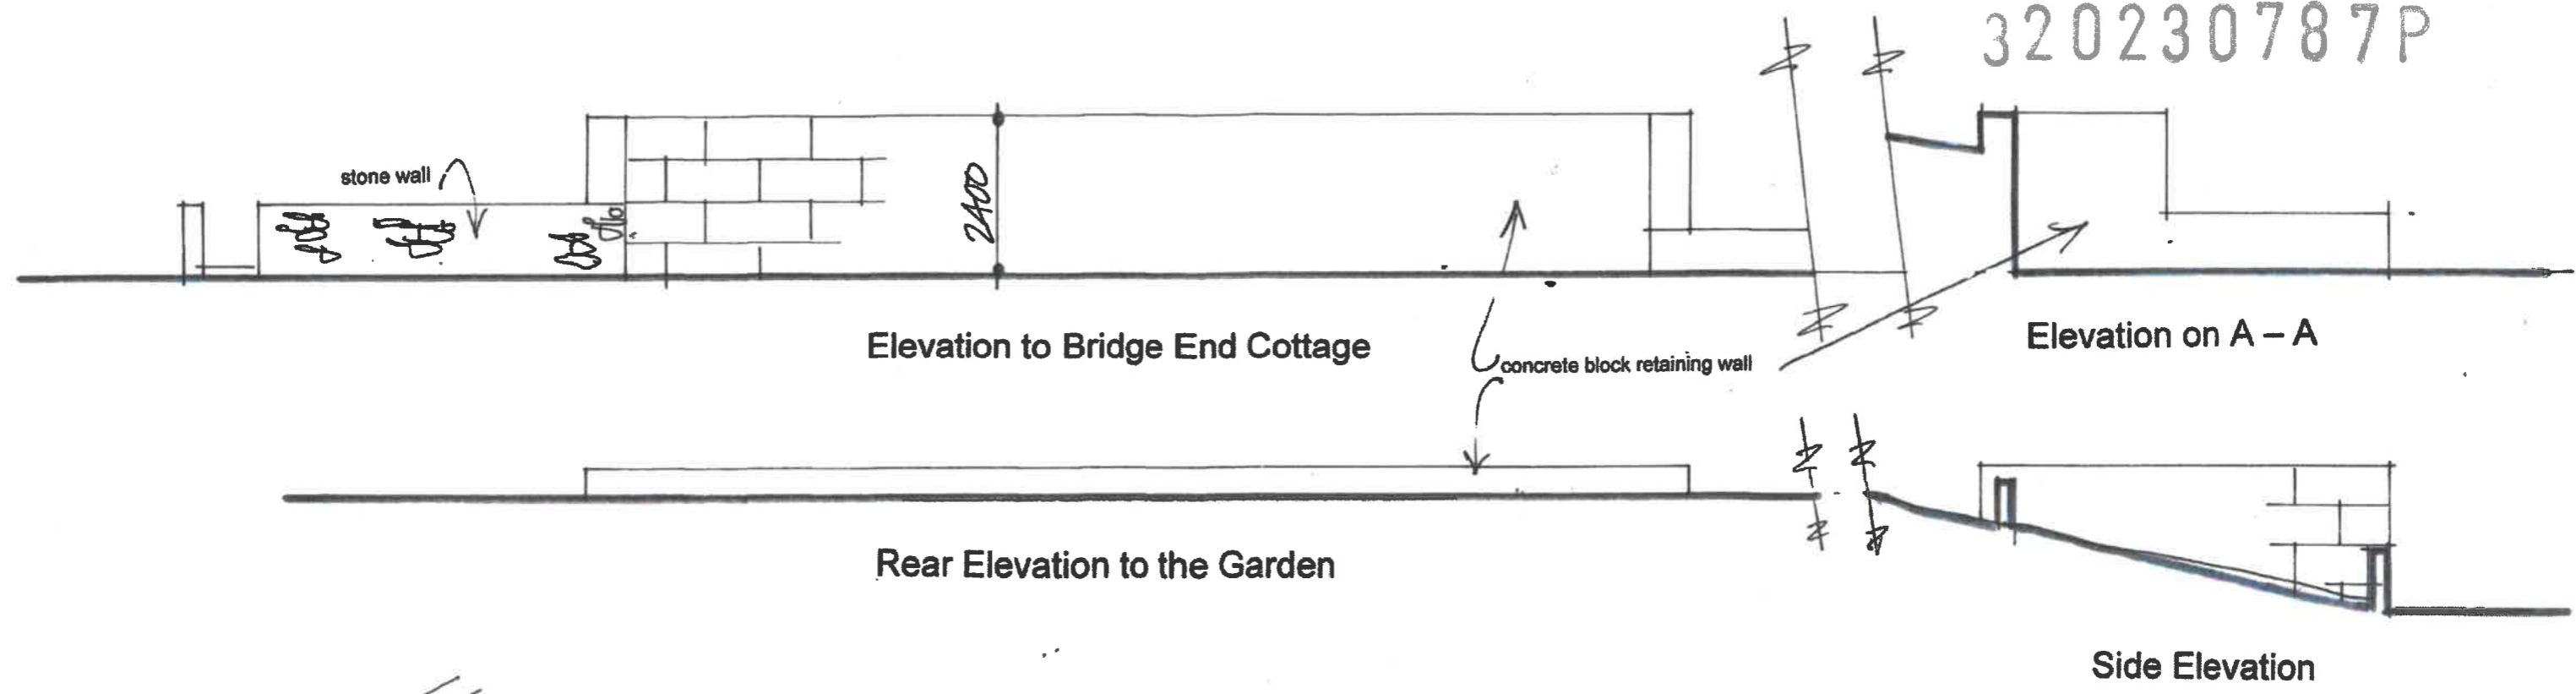

Planning Drawing

**David Liversidge** *design*

Architecture Construction Development  
 259 Rossendale Road, Burnley, Lancs. BB11 5BZ  
 also at Haywards Heath, West Sussex, RH16 4DZ

07977 463 496

davidliversidge01@gmail.com

**AS EXISTING**

Private Garage and Home Office,  
 Bridge End Cottage, Rimington Lane,  
 Rimington, BB7 4EA  
 for Mr. James Hartley

scale: 1/100<sup>th</sup> @ A3      drawing no  
 date: June 2023              23/61/1