



Block Plan scale: 1/500<sup>th</sup>

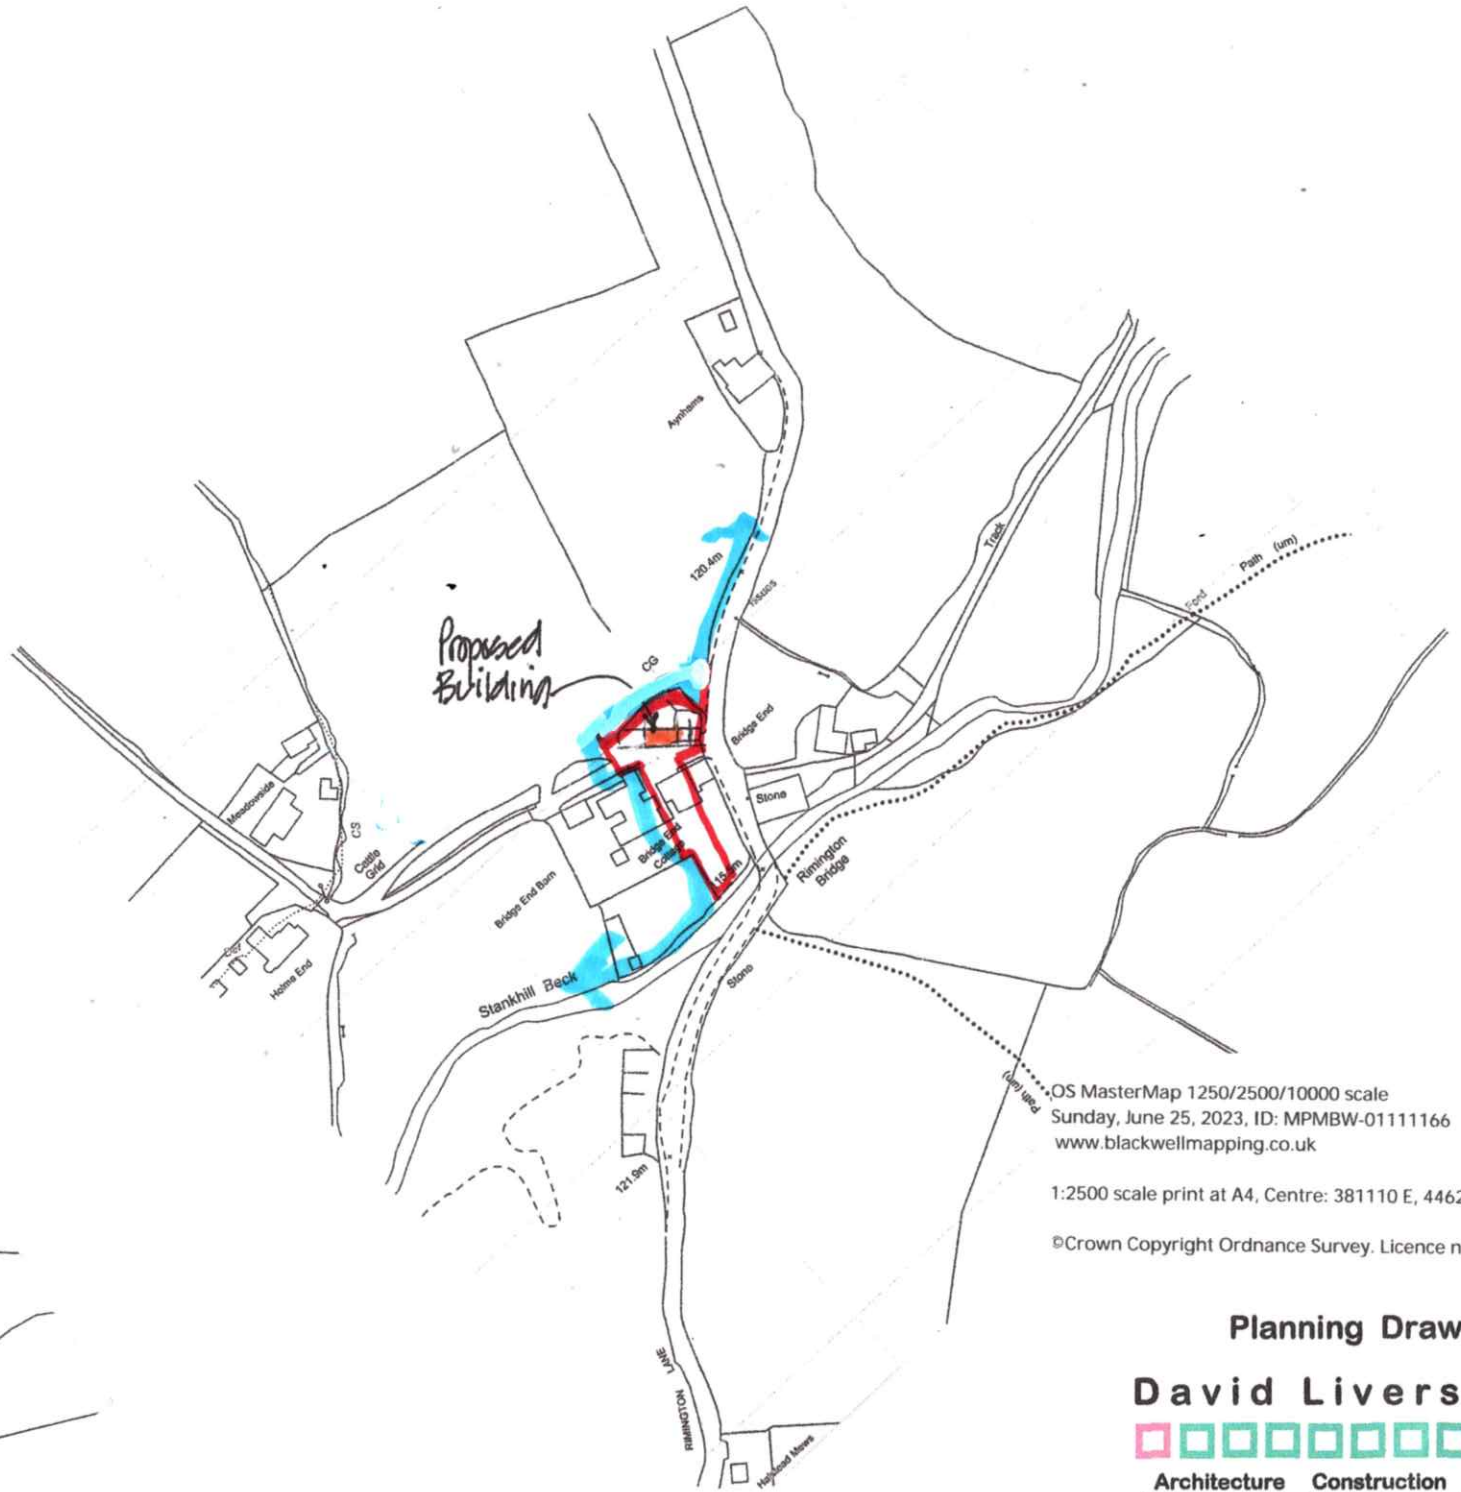

Location Plan scale: 1/2500<sup>th</sup>

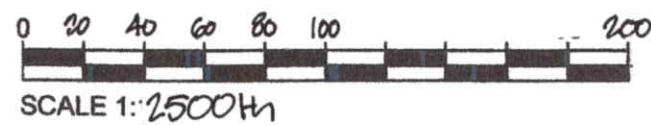

OS MasterMap 1250/2500/10000 scale  
 Sunday, June 25, 2023, ID: MPMBW-01111166  
 www.blackwellmapping.co.uk  
 1:2500 scale print at A4, Centre: 381110 E, 446273 N  
 ©Crown Copyright Ordnance Survey. Licence no. 100041041

**Planning Drawing**

**David Liversidge** *design*  
 Architecture Construction Development  
 259 Rossendale Road, Burnley, Lancs. BB11 5BZ  
 also at Haywards Heath, West Sussex, RH16 4DZ  
 07977 463 496  
 davidliversidge01@gmail.com

**Location and Block Plans**

Private Garage and Home Office,  
 Bridge End Cottage, Rimington Lane,  
 Rimington, BB7 4EA  
 for Mr. James Hartley

rev. 'A' red edge altered

scale: @ A3 drawing no  
 date: June 2023 23/61/4A