


11/11/2023

Sports Pavilion

ath (

Pond

3/2023/0801 11/11/2023

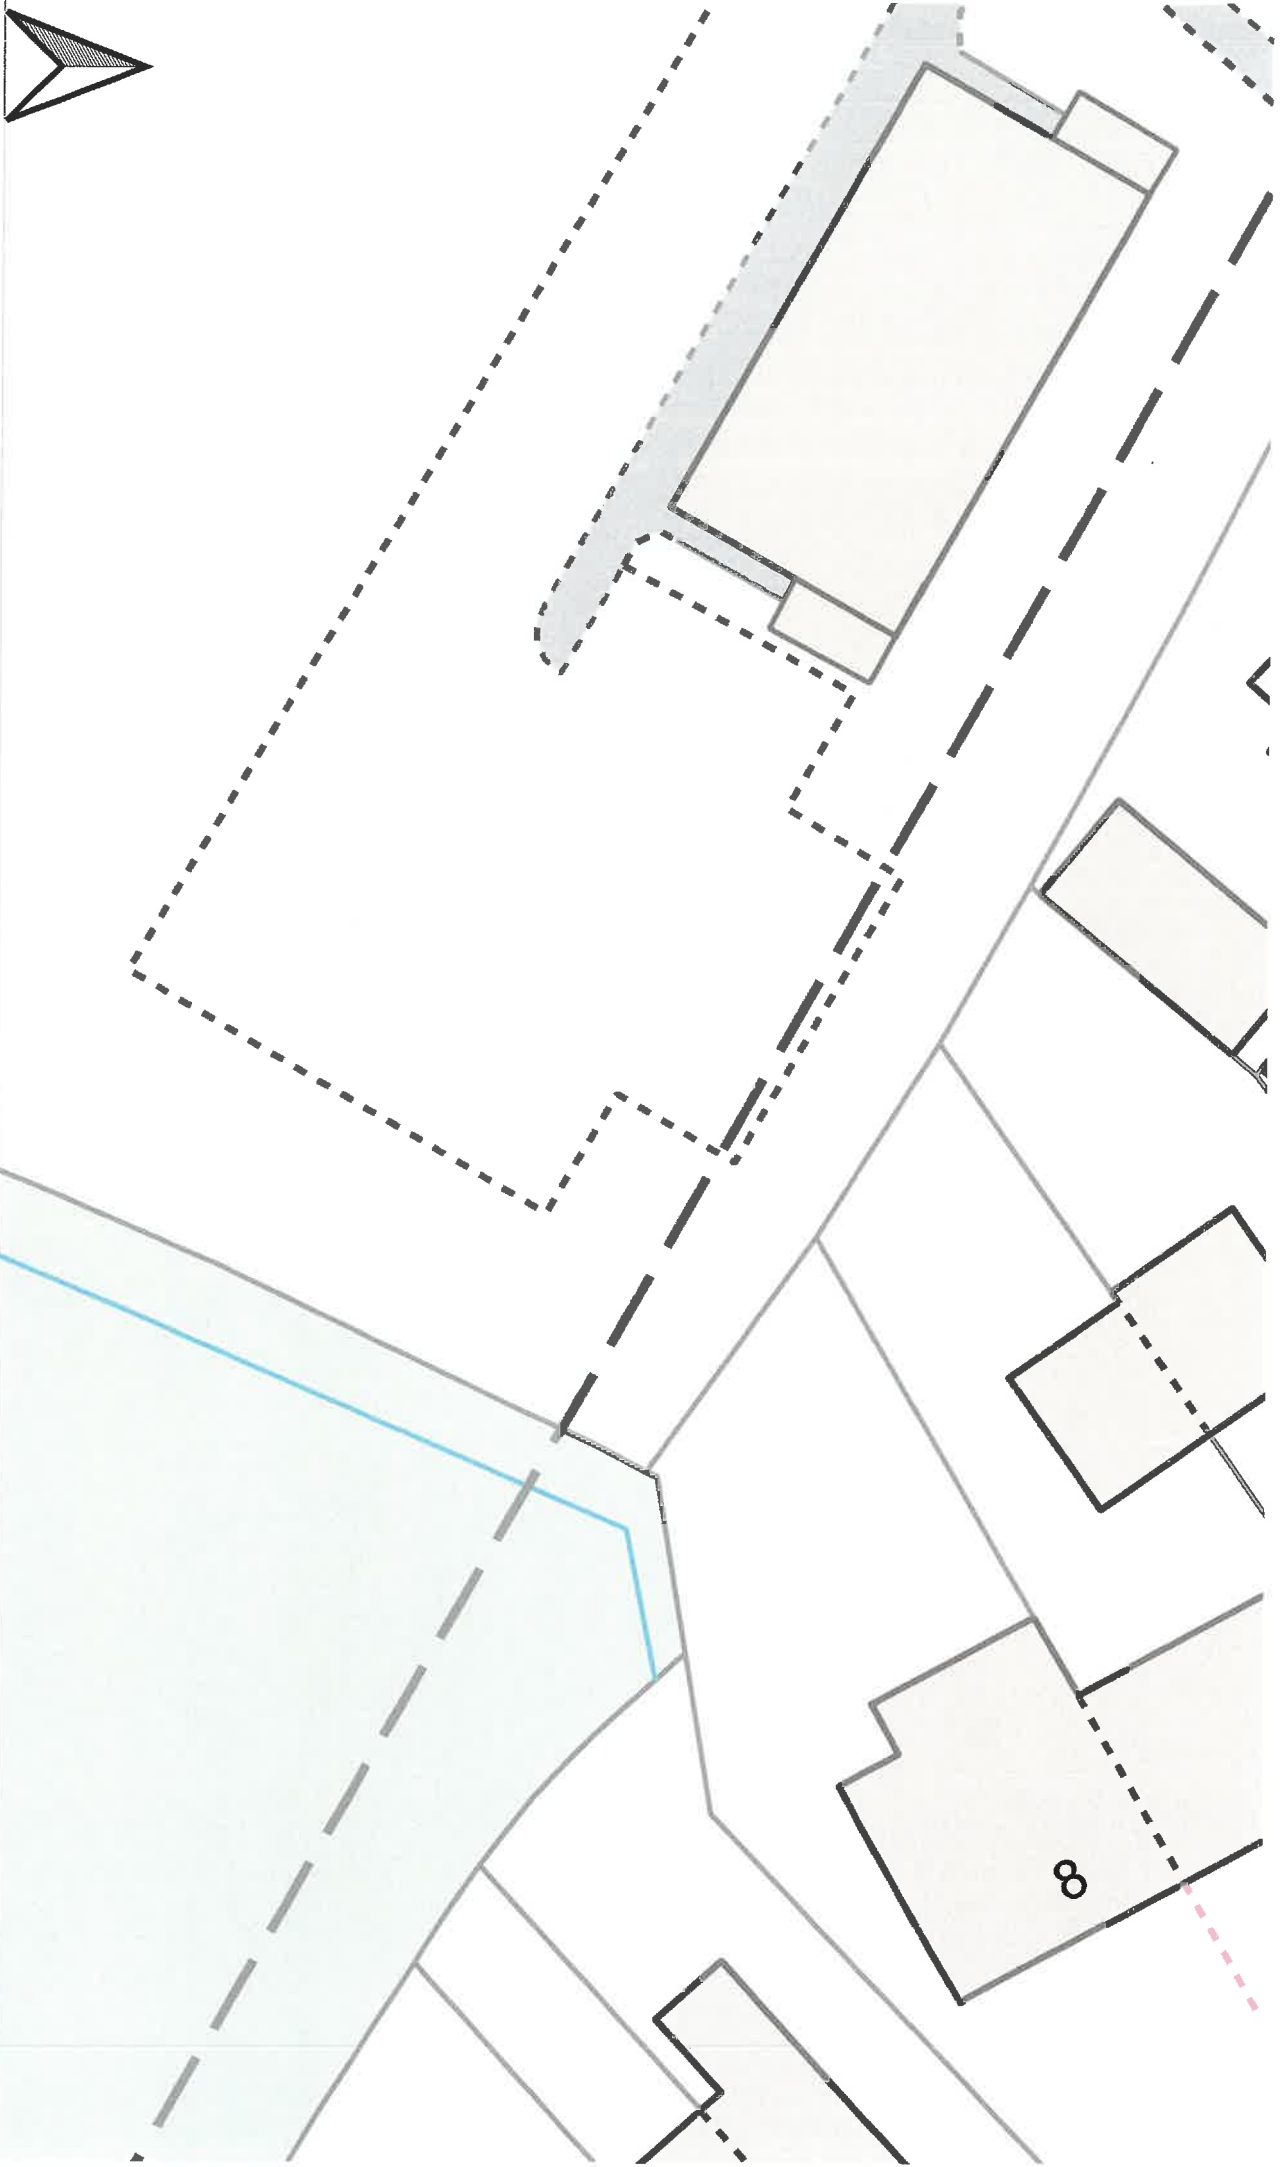

Existing Site Plan.

1:200 scale when printed in
A3 SIZE.



Ribble Valley
Borough Council
www.ribblevalley.gov.uk