


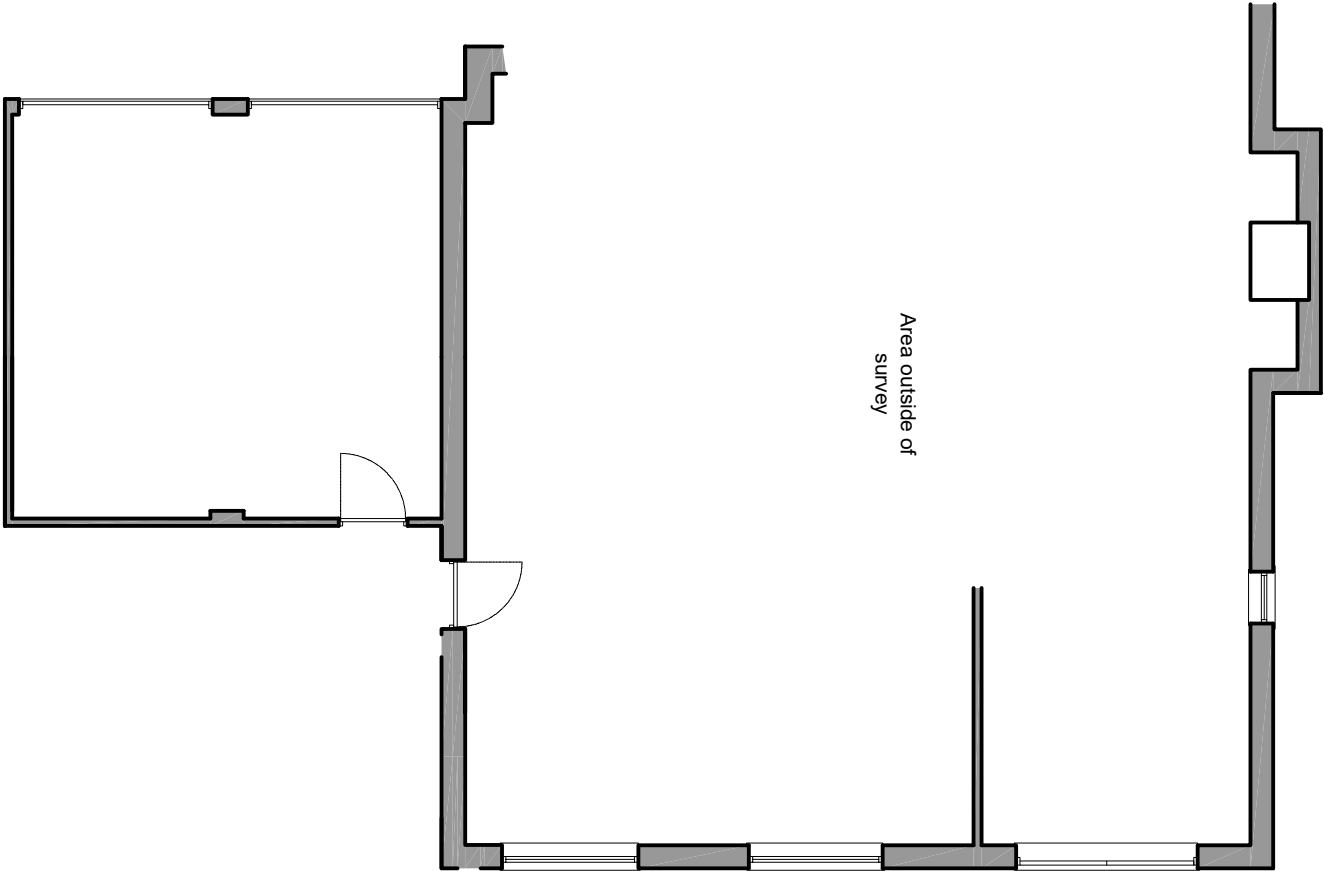

Area outside of
survey



© 2020 QW+Q architects This Drawing is to be used in conjunction with all other project associated drawings and information. Do not make any alterations or modifications to this drawing without the prior written consent of QW+Q architects. This drawing is copyright and the property of QW+Q architects. Ltd

QW+Q architects The Annex Lowerfold Farm Oswoldtwistle B854GA Architects Registration Board Tel: 01254 485848 Email: info@qw-architects.com Web: www.qw-architects.com Private Residential Housing Commercial Conservation Domestic		Client MR_ & MRS_AKRAM	Scale 1:100	Sheet Size A3	Job Number 21-074		Drawn By AW	Checked AW
Project 16_THE_WOODLANDS OLD_LANGHO		Drawing Title EXISTING GROUND FLOOR_PLAN	Drawing Status PLANNING		Drawing Number PL/03		Revision	Final Issue