


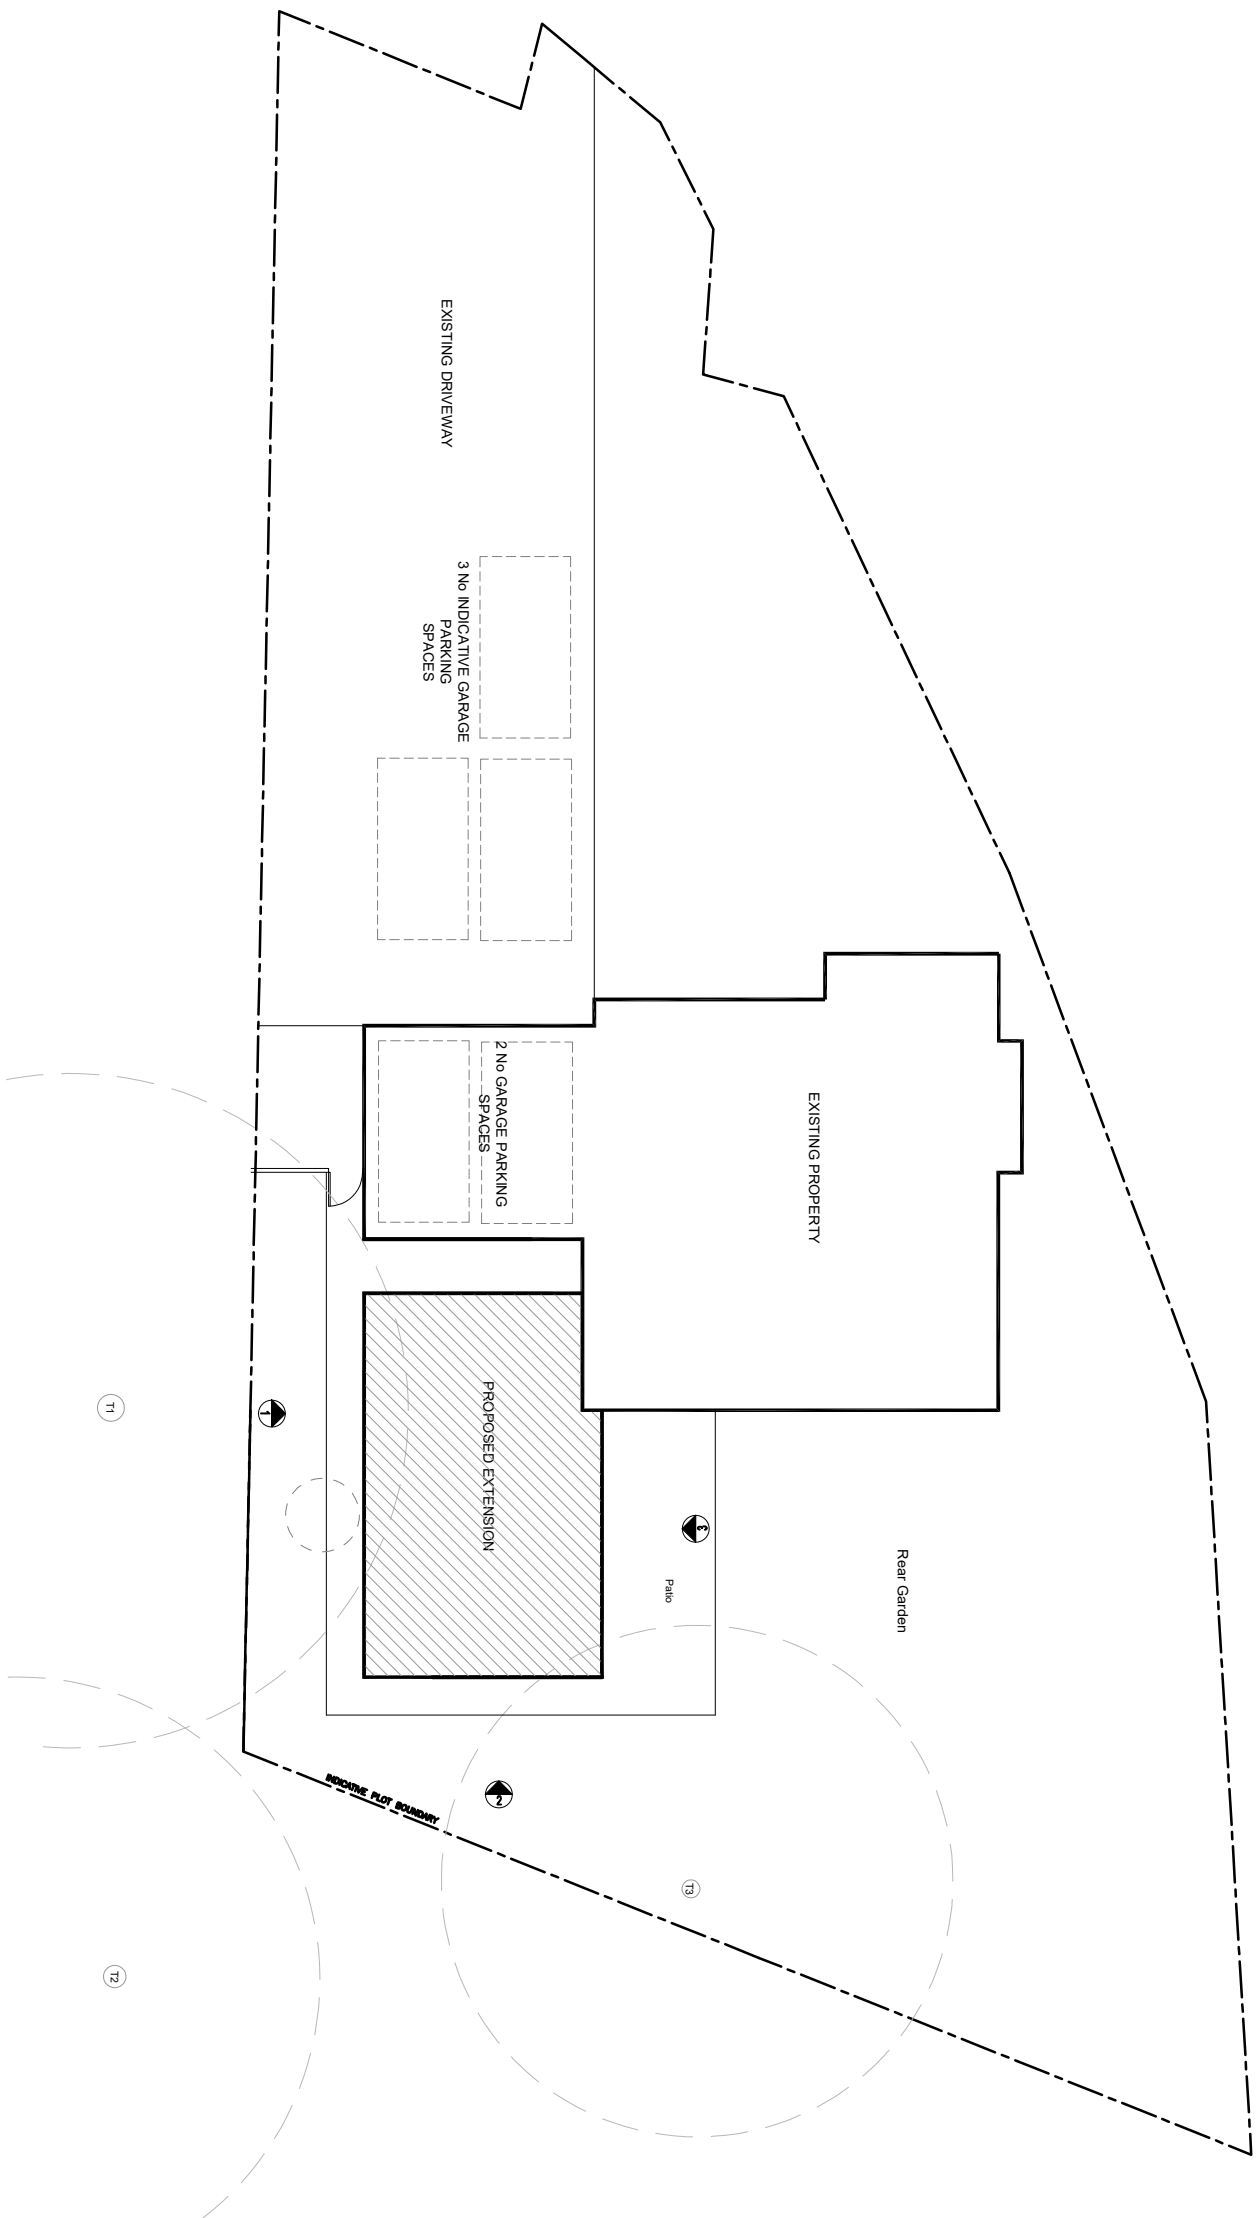

QW+Q architects The Annex Unit 10, 1st Floor Oswestry Lancashire BB54QA Private Residential Housing Commercial Conservation Domestic Tel: 01254 485848 Email: info@qw-architects.com Web: www.qw-architects.com	Client MR_&_MRS_AKRAM	Scale 1:200	Sheet Size A3	Job Number 21-074	Drawn By AW	Checked AW
	Project 16_THE_WOODLANDS OLD_LANGHO	Drawing Title EXISTING/PROPOSED_SITE PARKING_PLAN	Drawing Status PLANNING	Drawing Number PL/08	Revision	First Issue

 QW+Q architects Private Residential Housing Commercial Conservation Domestic Tel: 01254 485848 Email: info@qw-architects.com Web: www.qw-architects.com The Annex 16 The Woodlands Old Langho Lancs BB54QA  Architects Registration Board	Client MR_&_MRS_AKRAM	Scale 1:200	Sheet Size A3	Job Number 21-074	Drawn By AW	Checked AW
	Project 16_THE_WOODLANDS OLD_LANGHO	Drawing Title EXISTING/PROPOSED_SITE PARKING_PLAN	Drawing Status PLANNING	Drawing Number PL/08	Revision	First Issue