




EXISTING
PROPERTY

Rear Garden

Patio

PROPOSED
EXTENSION

INDICATIVE PLOT BOUNDARY

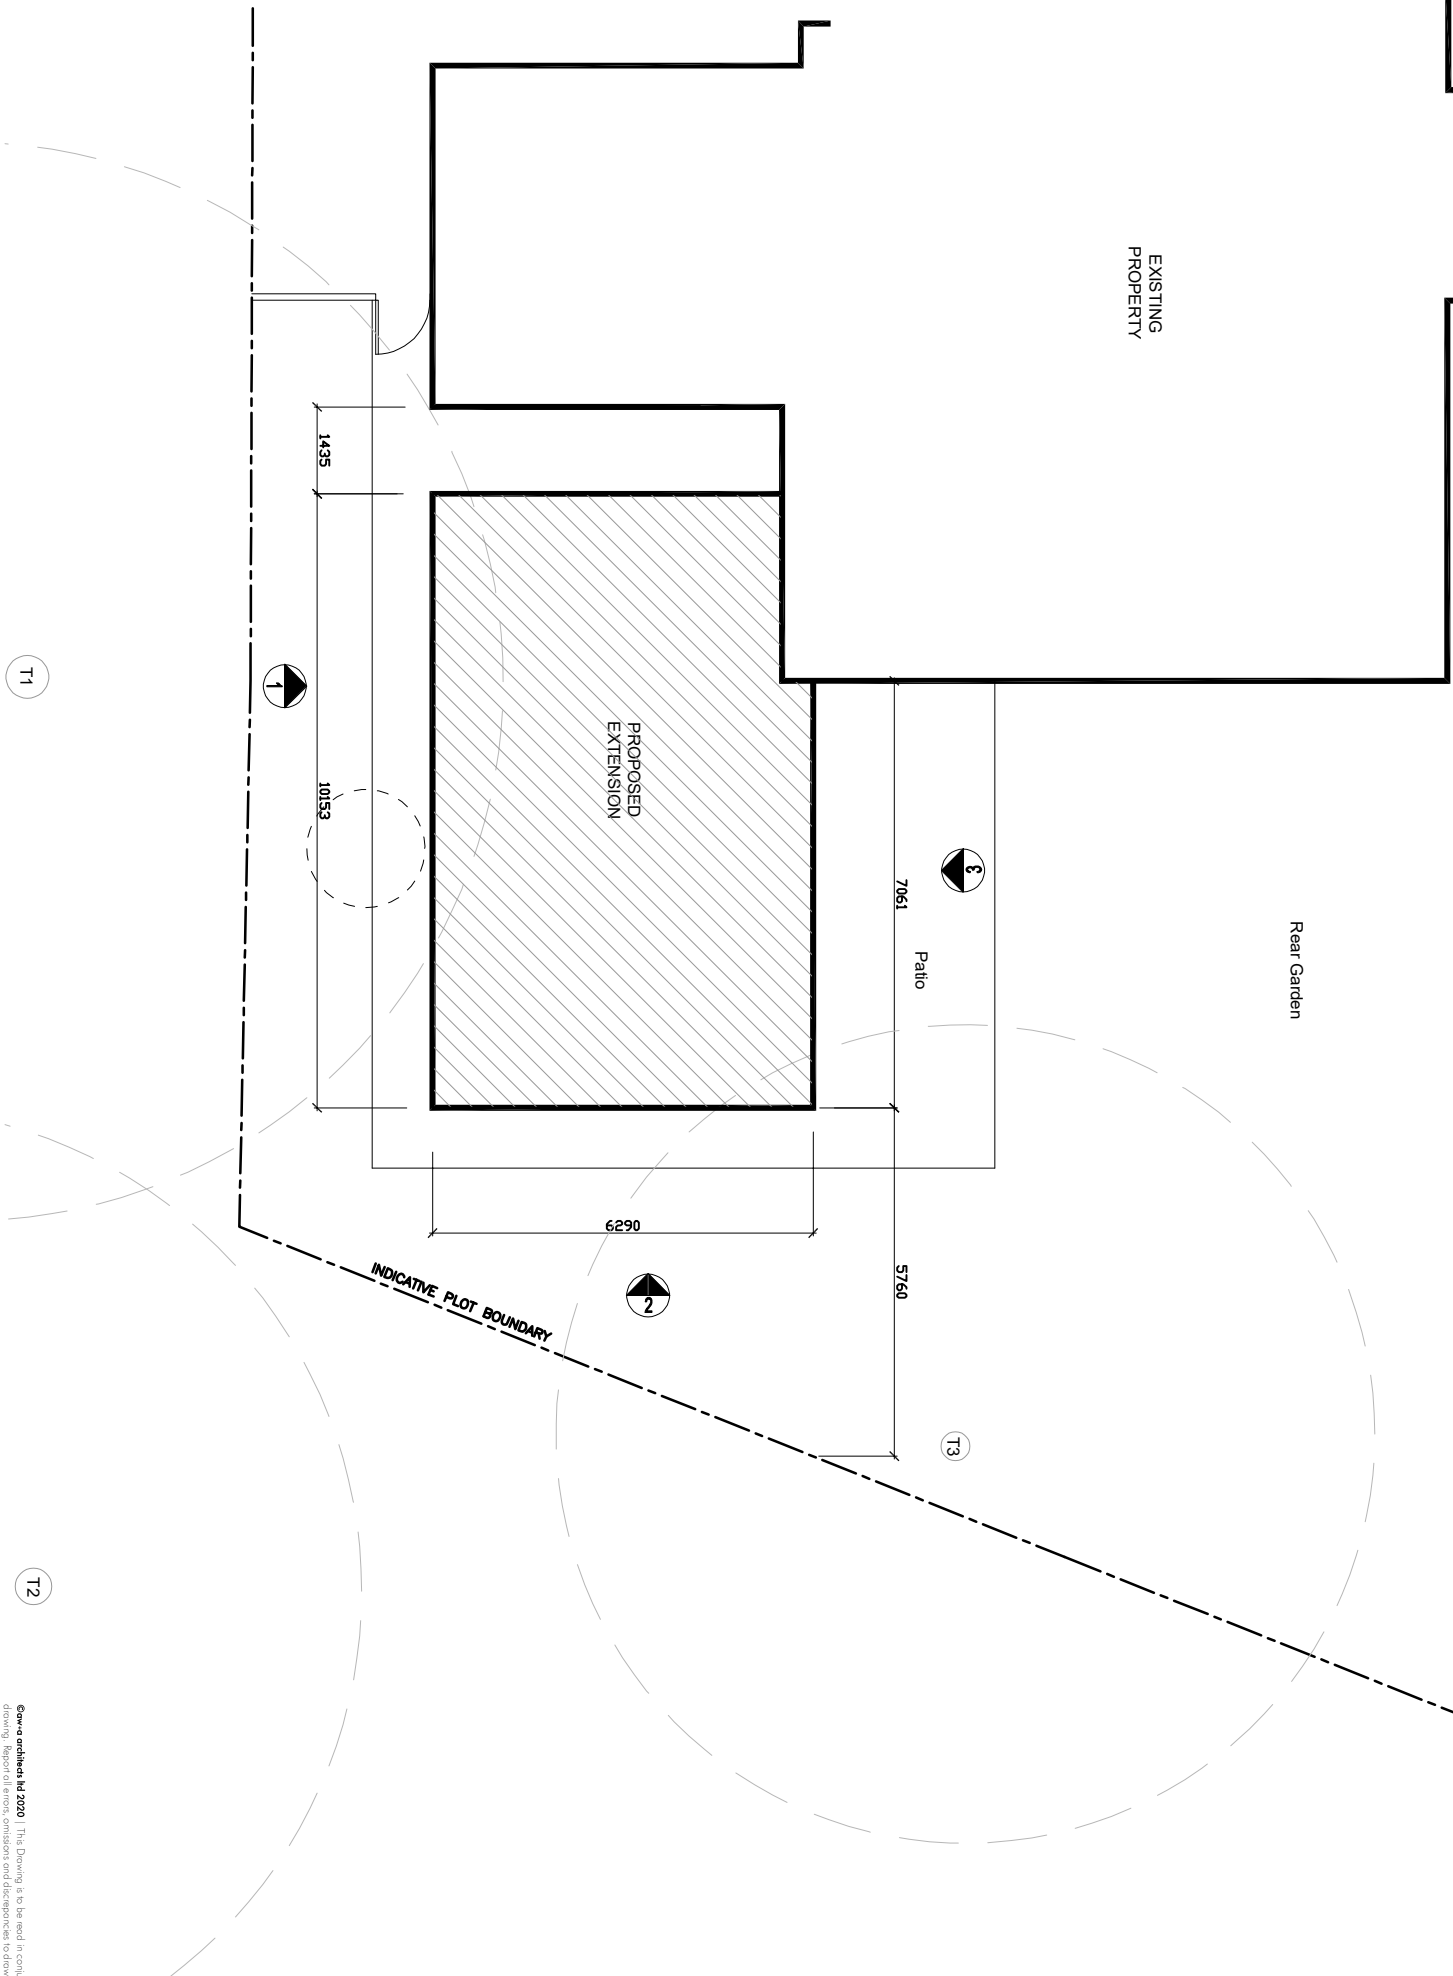

T1

T2

T3

2

3