



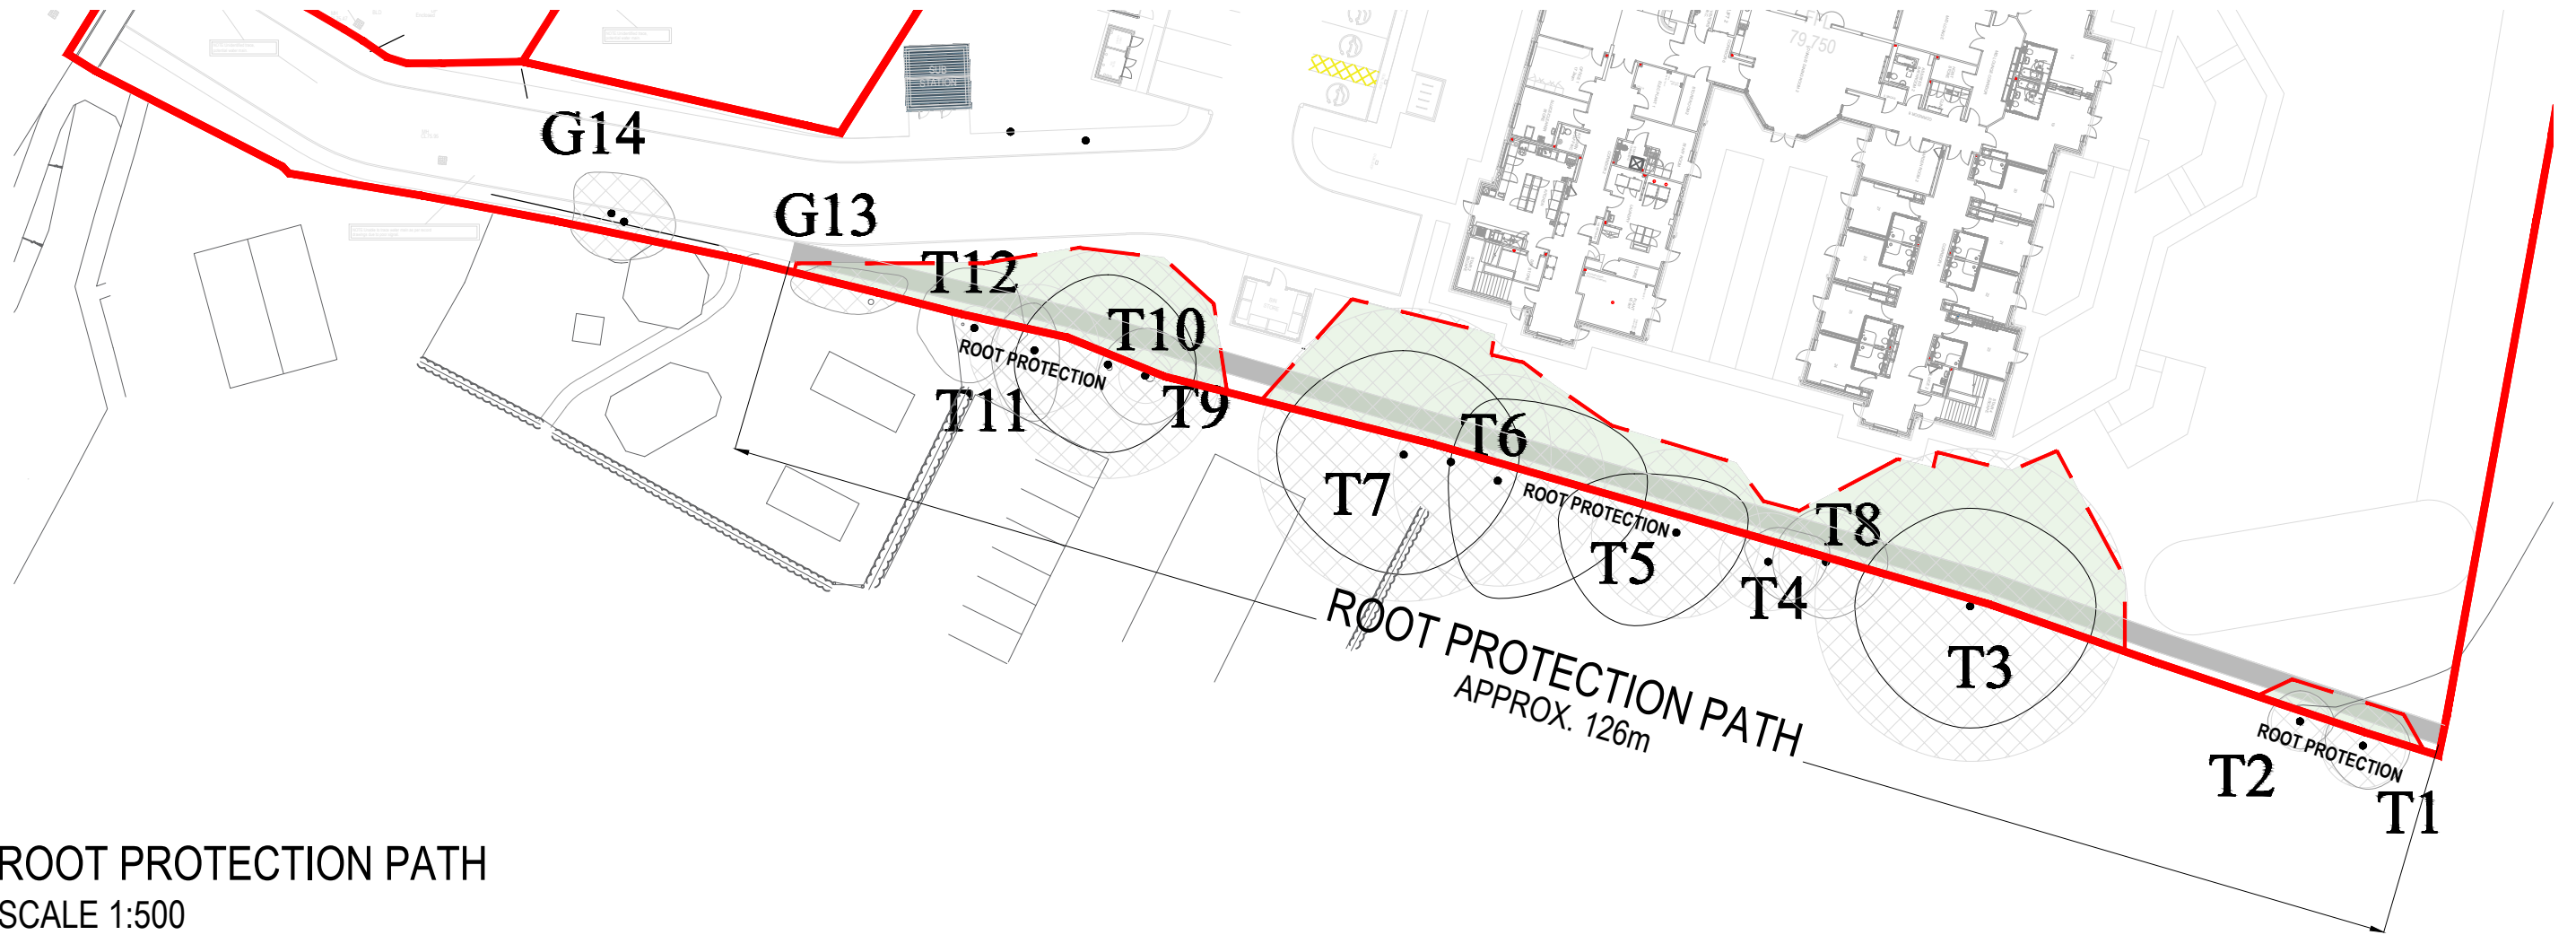

ROOT PROTECTION PATH
SCALE 1:500

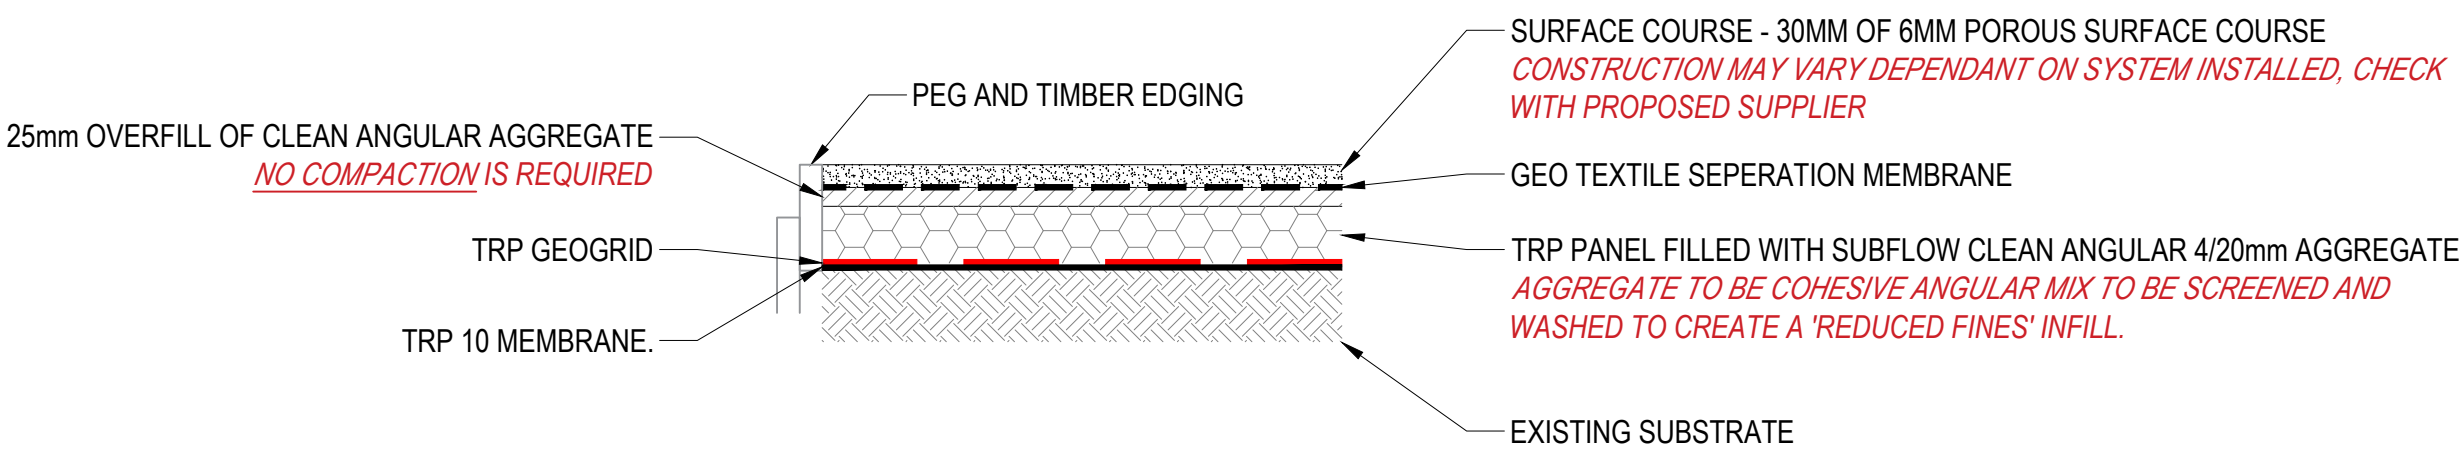

NO DIG PERMEABLE TARMAC FOOTPATH
SCALE 1:10

REV	DATE	DETAILS OF AMENDMENTS	DRAWN
REVISIONS			
ALL MEASUREMENTS IN mm - DO NOT SCALE - IF IN DOUBT ASK			
LNT Construction			
LNT CONSTRUCTION LTD UNIT 2, HELIOS 47 ISABELLA ROAD GARFORTH LS25 2DY Tel: 0113 3853858 Fax: 0113 3853859			
CLIENT			
SITE WHALLEY ROAD BARROW			
TITLE ROOT PROTECTION PATH DETAIL			
SCALE	AS SHOWN	DATE	26.09.23
DRAWN	DB	DWG NO.	B-05.2
DRAWING STATUS			
CONSTRUCTION			
CHECKED BY		DATE	