


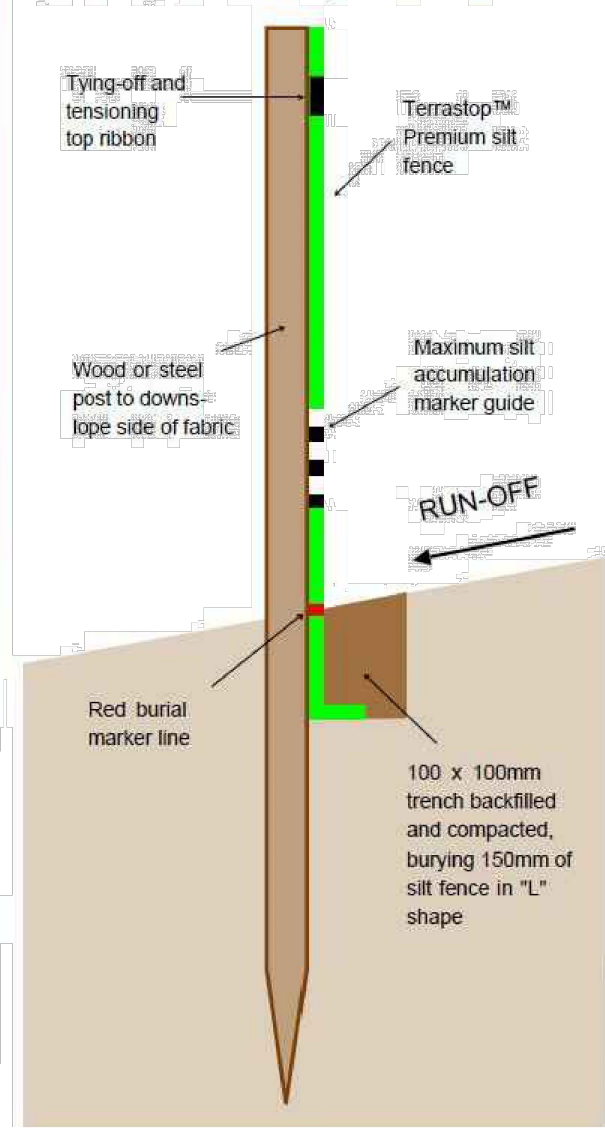

Hy-Tex Terrastop Premium Silt Fence
(refer to manufacturers installation guidance)

Figure 1: Hy-Tex Terrastop™ Premium



CIVIL / STRUCTURAL DESIGN RISK MANAGEMENT

Abnormal or unusual residual risks associated with the design outcomes shown on this drawing are:-

RSK LDE LTD has followed its Design Risk Management process for Hazard Elimination and Risk reduction in developing the designs shown on this drawing. Abnormal or unusual residual risks may be shown above where it is considered that such risk may not normally be expected by competent persons engaged on work of this nature or type.

Legend:

- Existing site contours
- Proposed Hy-Tex Terrastop premium silt fence
- Indicative route of overland flood routes for extreme rainfall events based on existing topography

This drawing should be read in conjunction with RSK 'Temporary Run-Off Management' report

P1	21.09.23	First Issue	EP	MAR	
Rev.	Date	Amendment	Drawn	Chkd.	Appd.

RSK
LAND & DEVELOPMENT ENGINEERING LTD
Spring Lodge
172 Chester Road
Hebsey
Cheshire, WA6 0AR
United Kingdom
Tel: +44 (0) 1928 726006
Fax: +44 (0) 1928 725633
Email: lde@rsk.co.uk
Web: www.rsk.co.uk

Client
LNT Construction

Project Title
**Whalley Road
Barrow**

Status
INFORMATION

Drawing Title
Temporary Surface Water Run-off Plan

Drawn EP	Date SEP 23	Checked MAR	Date SEP 23	Approved	Date
Scale 1:500	Orig Size A1	Dimensions	Project No. 882667	Drawing File	
Drawing No. 10-11	Rev. P1				