


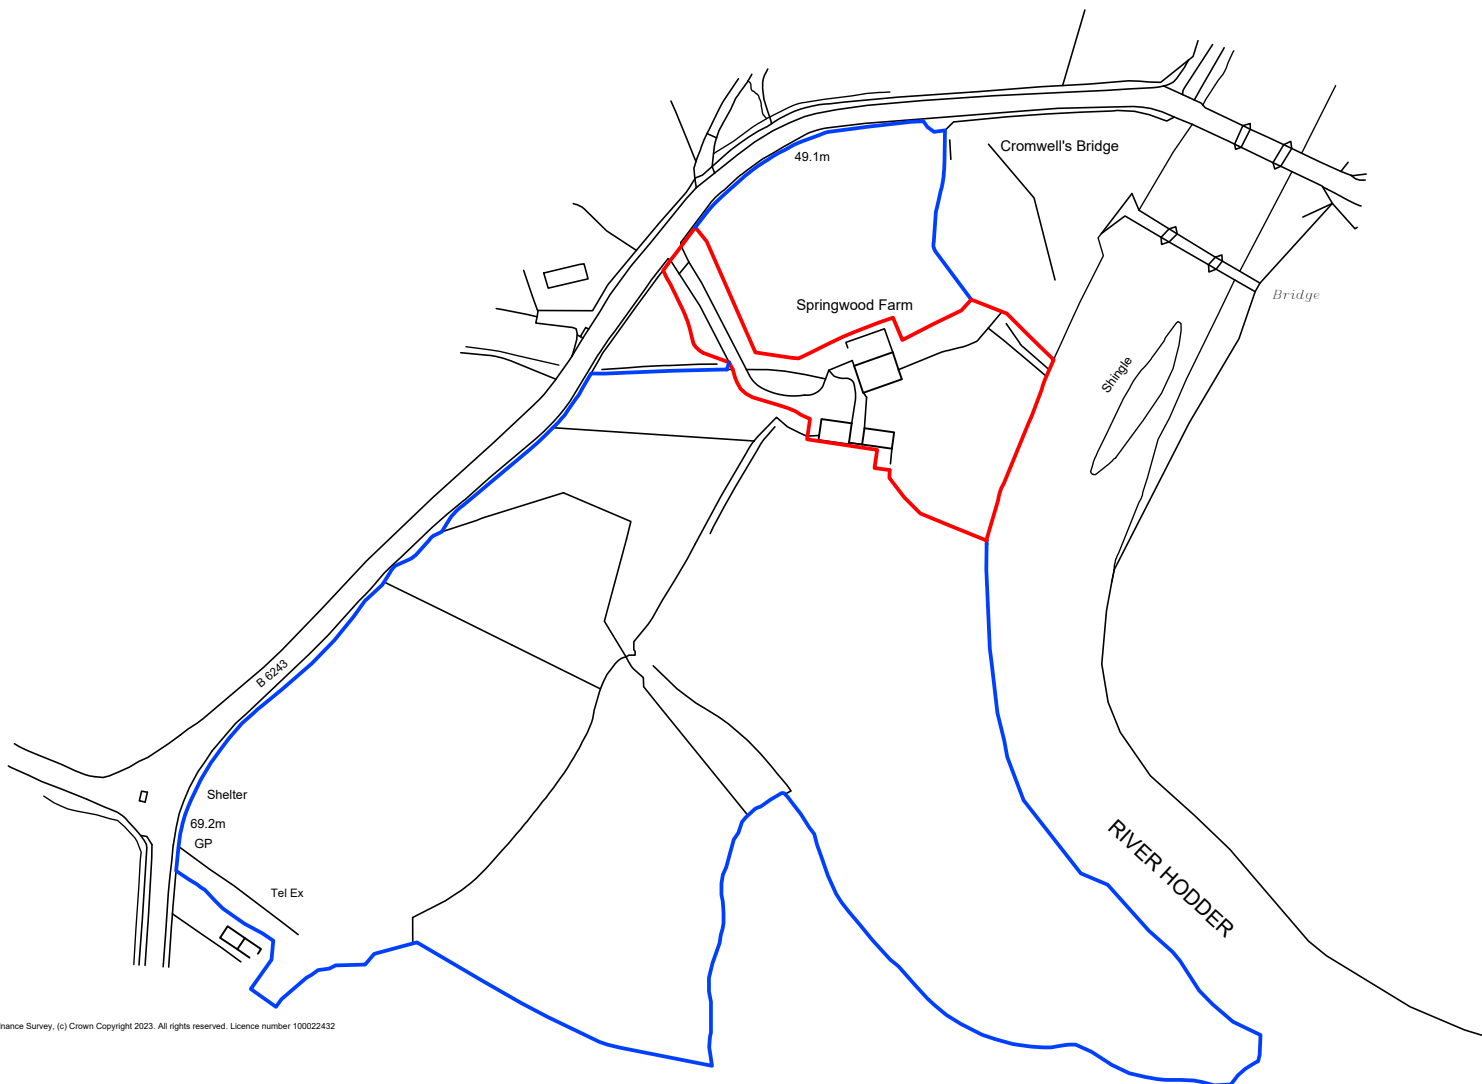

Ordnance Survey, (c) Crown Copyright 2023. All rights reserved. Licence number 100022432



Key

- Application Boundary
- Land also owned by applicant



Project Name

Springwood
BB7 9PN

Location Plan

01

Rev --

Project No.

175.23

Scale

Date

Drawn

Stage

Planning Submission

1:2500 @ A4

September 2023

RH