


THIS DRAWING TOGETHER WITH THE DESIGN IS COPYRIGHT OF THE ARCHITECT. FIGURED DIMENSIONS SHOULD BE FOLLOWED AND SCALED DIMENSIONS SHOULD BE CHECKED WITH THE ARCHITECT. ANY DISCREPANCY MUST BE REPORTED TO THE ARCHITECT IMMEDIATELY AND PRIOR TO PROCEEDING.


REVISIONS

REV A: 01.02.22: Dims added for planning acknowledgment.


REV B: 04.10.23 amended detail for VoC

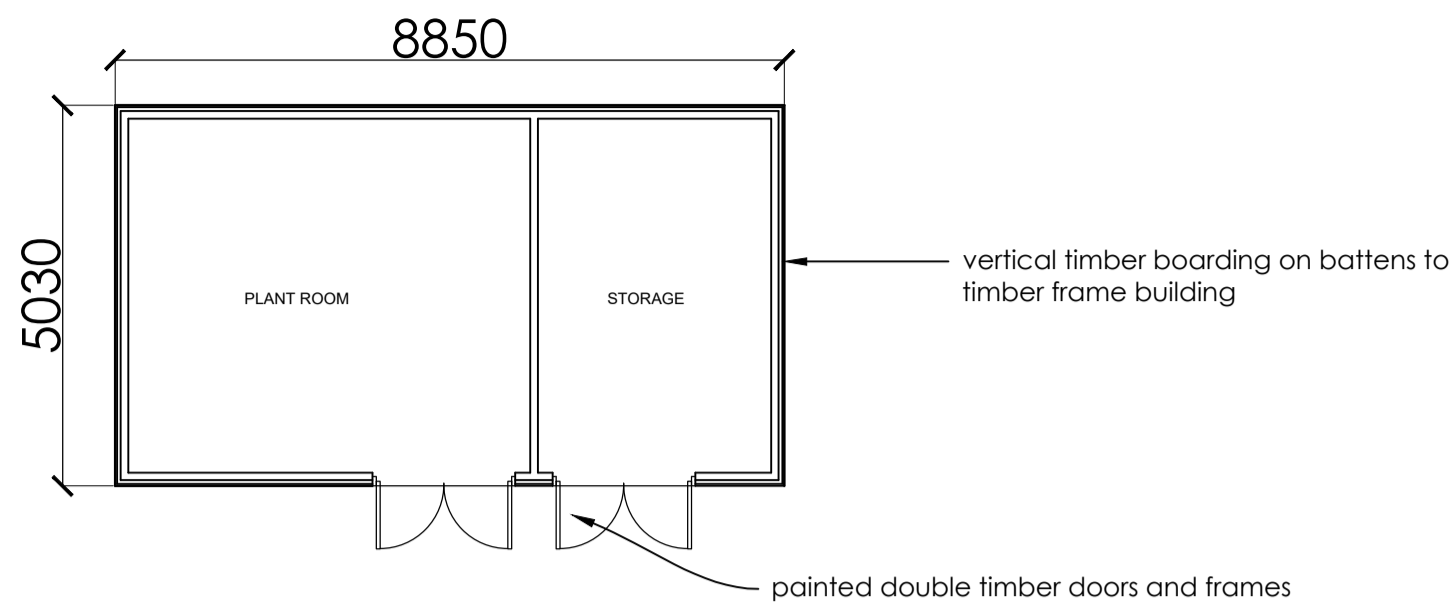



**PROPOSED PLAN TO PLANT / STORE**

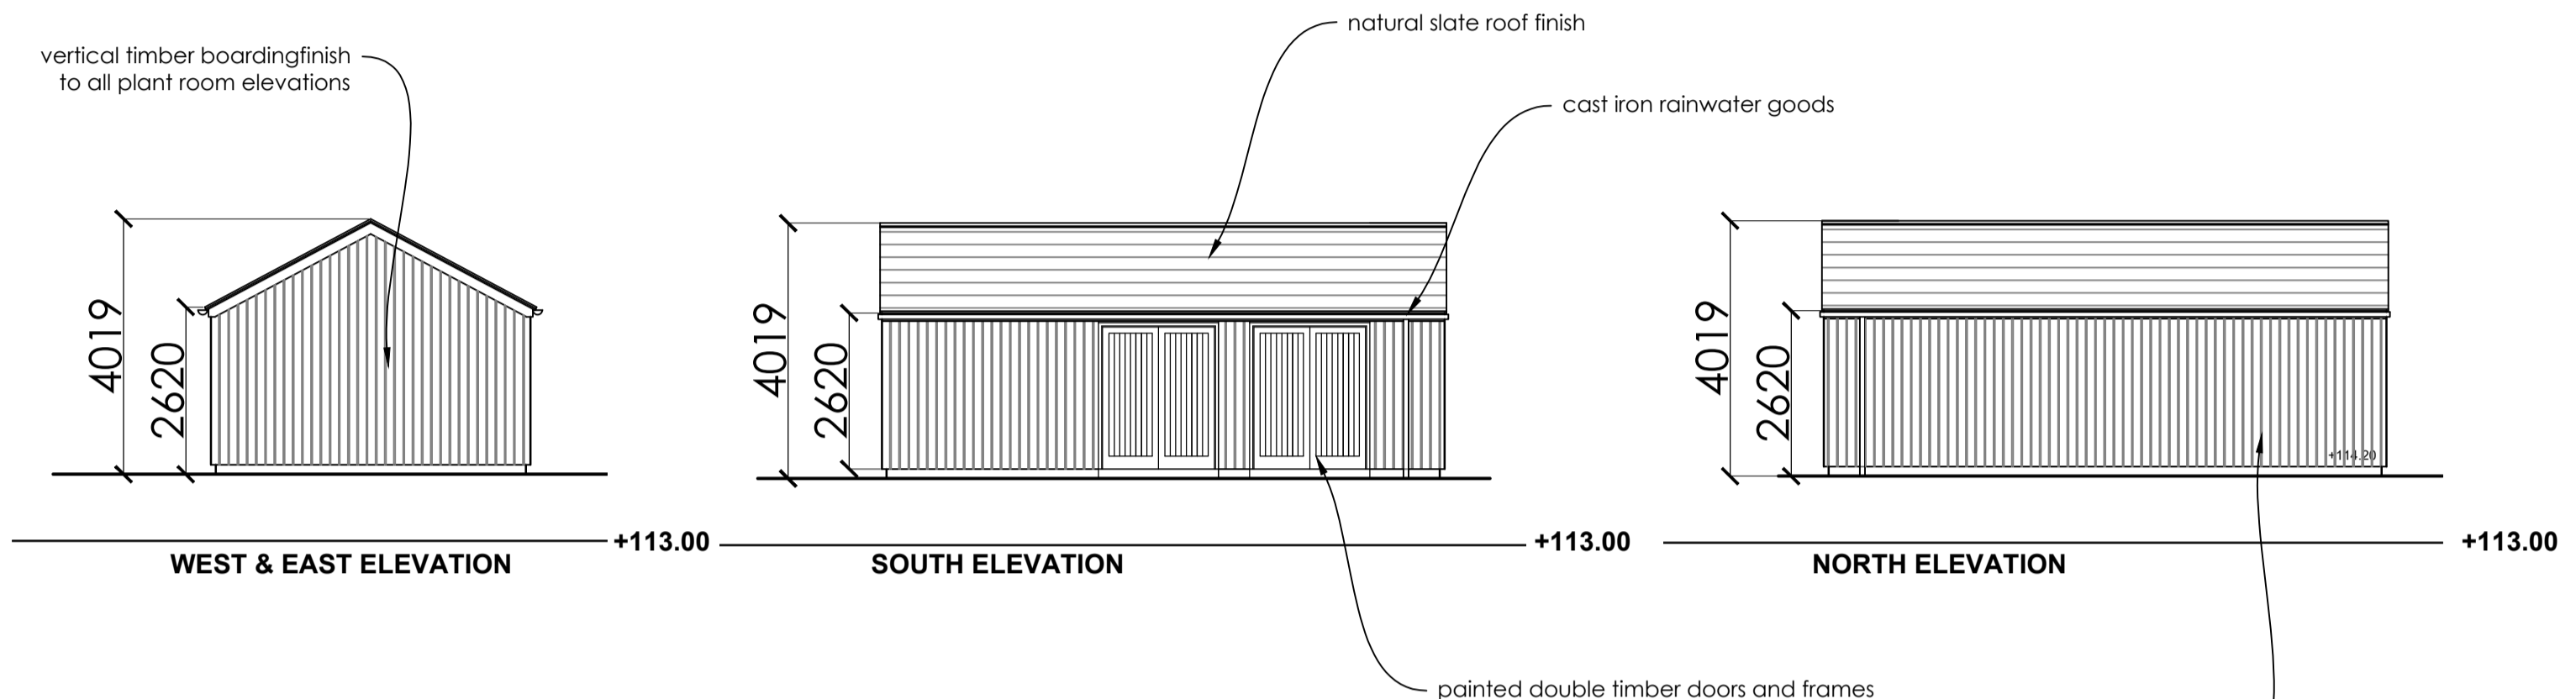

**PROPOSED ELEVATIONS TO PLANT / STORE**

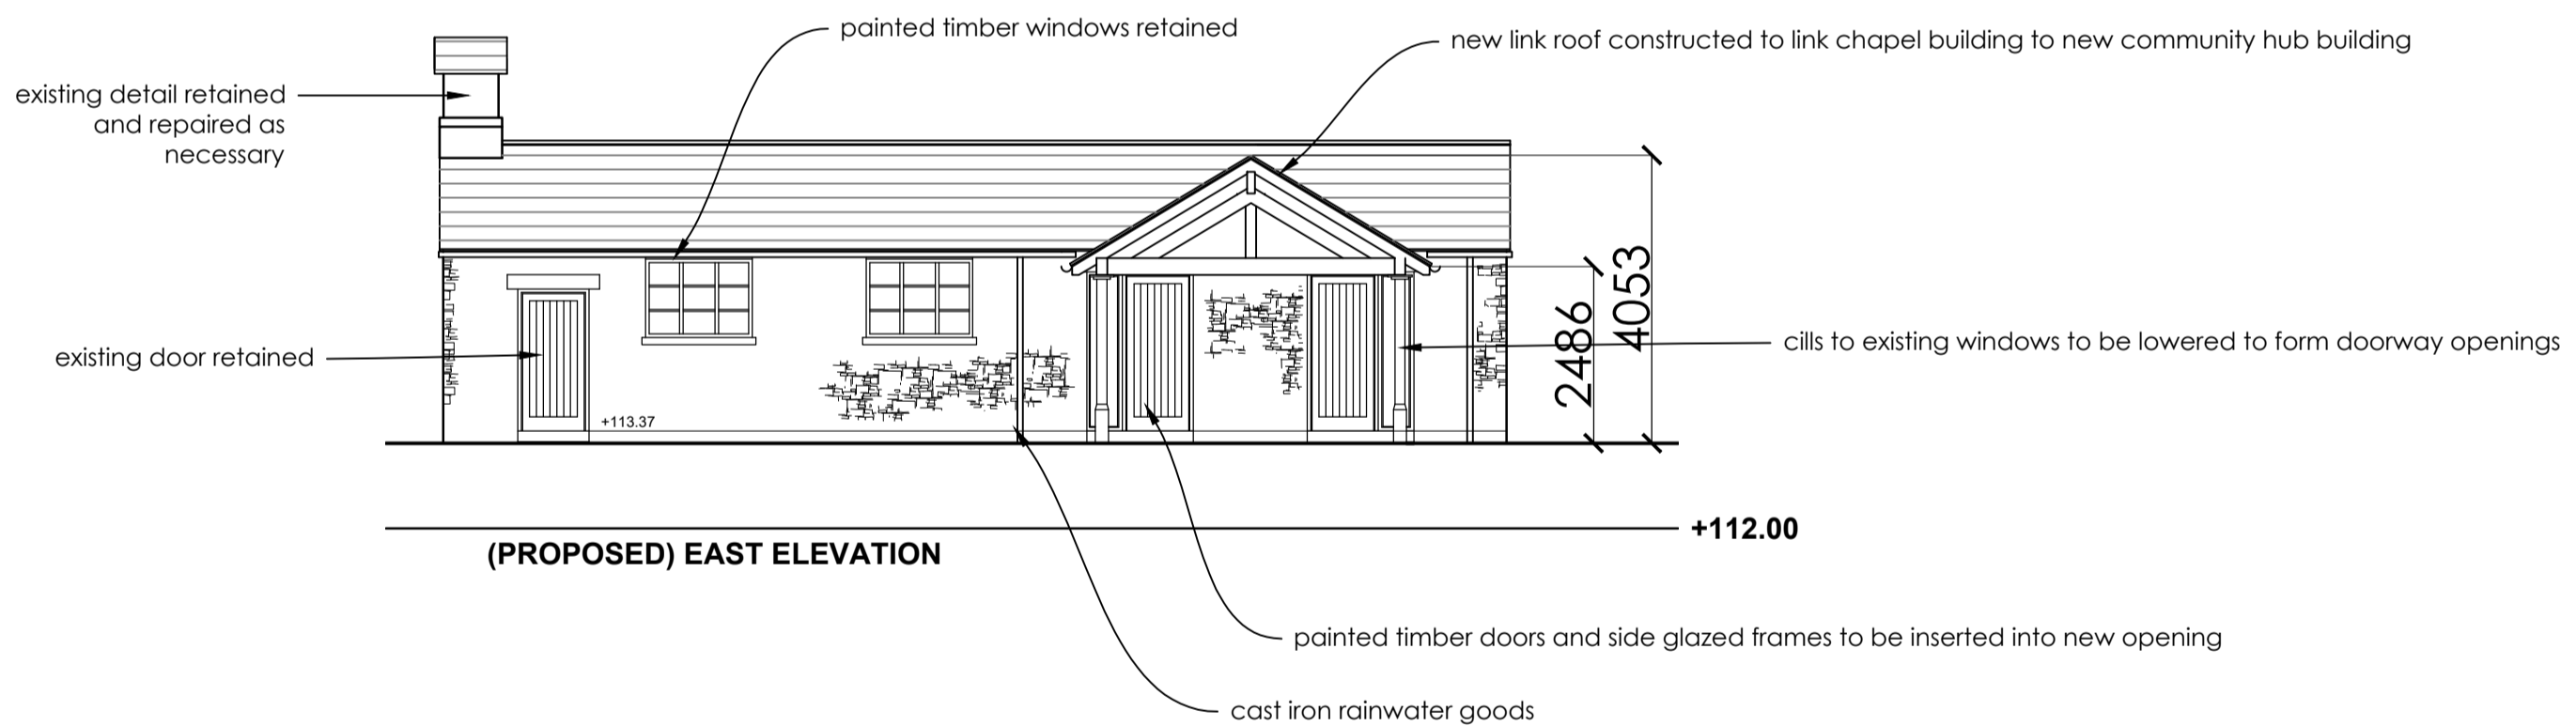

**EXISTING & PROPOSED ELEVATIONS TO ST GEORGE'S CHAPEL**

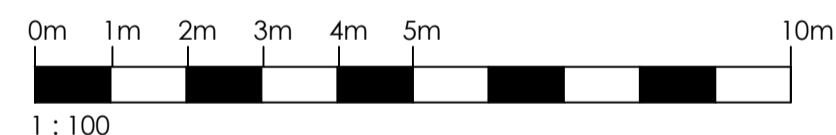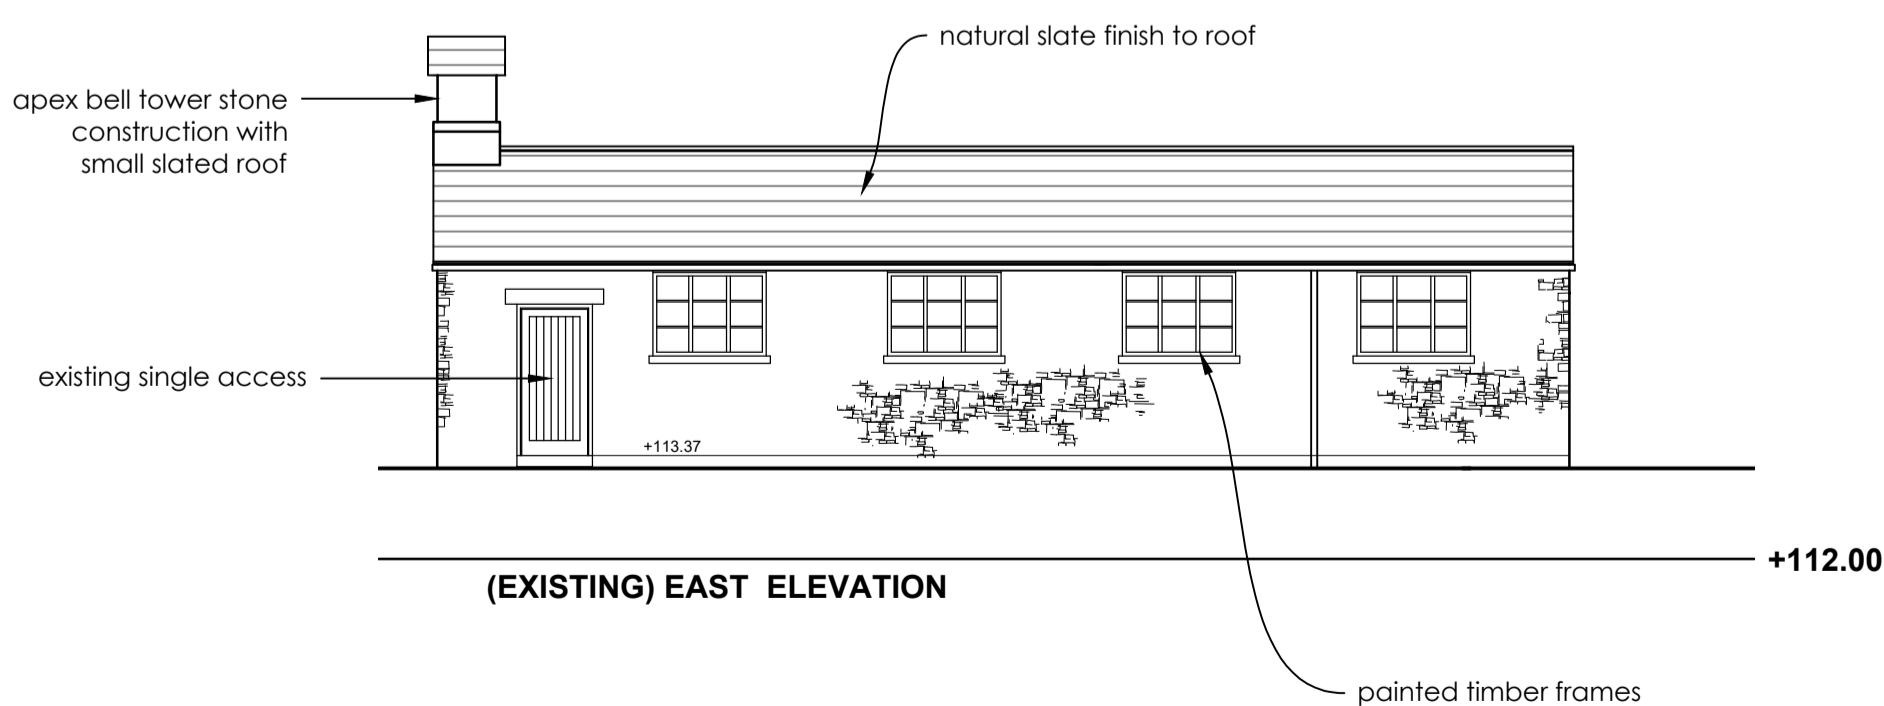

Original Drawn By EW	Date October 2023
-------------------------	----------------------



the wright design partnership  
15 main street, kirkby lonsdale, cumbria LA6 2AQ  
tel / 015242 71697 email / mail@wdparchitects.co.uk

Client	The Duchy of Lancaster		
Contract	OLD GARAGE SITE Dunsop Bridge		
Drawing title	EXISTING & PROPOSED ELEVATION DETAIL TO PLANT / STORE & CHAPEL		
Scale	Job No.	Drg No.	
1:100	KL2887	109	B