




SITE LAYOUT NOTES

- A - 3x existing bays utilised to provide 2x Partially Accessible EV Charger Bays.
- B - Chargers to be installed flush to ground on existing tarmac, level with parking bays.
- C - Feeder Pillar to be installed on raised grass verge. With a base of slate chippings.
- D - A layer of Black MMA to be installed on all tarmac within site boundary
- E - Existing line painting within site boundary to be reconfigured as shown.
- F - Site Area: 41m²


KEY

 Site Boundary

 BYD 160kW Charging Unit
(Including x2 Bollards)

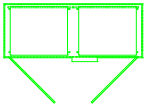 RMC2100 Feeder Pillar

 Existing Lamp Post (approx. location)

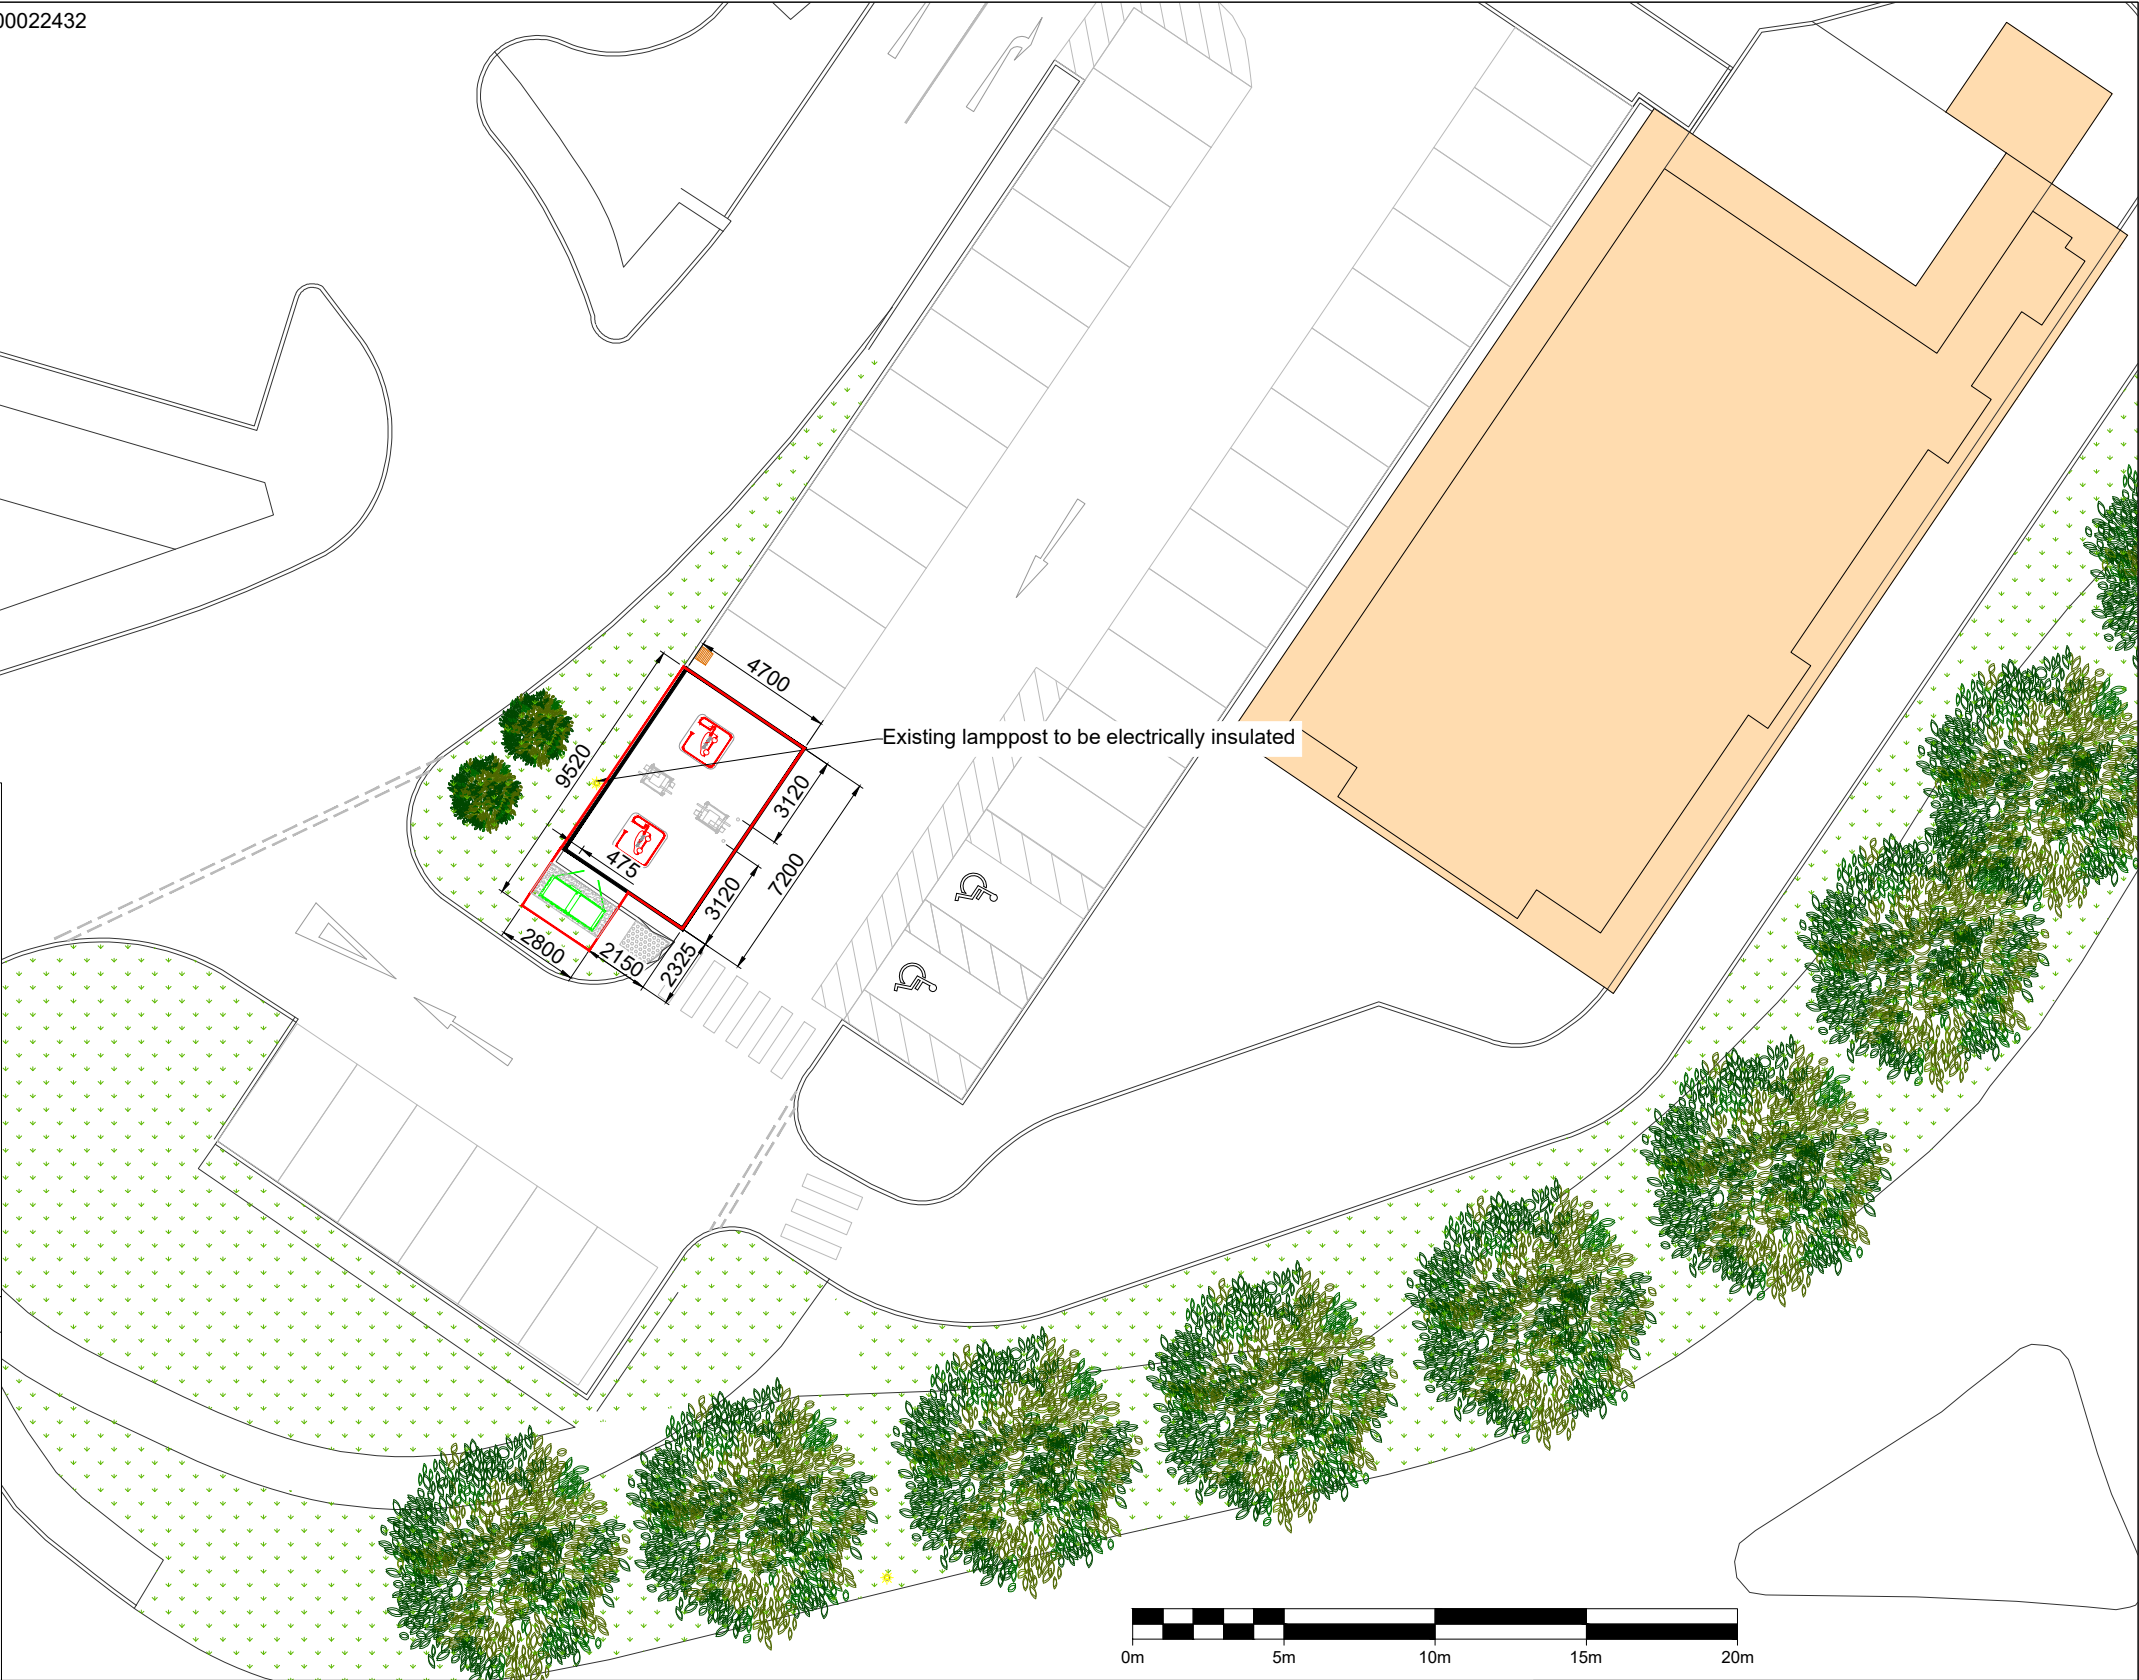

COMMENTS		REV.	DESCRIPTION	REV. BY	APP.	DATE	ADDRESS	PROJECT NAME	INSTAVOLT InstaVolt Ltd, 6 Cedarwood, Crockford Lane, Chineham Park, Hampshire, RG24 8WD © InstaVolt Ltd. 2023	
		A	Issued for comment	JM	RK	05/10/23	Ribble Valley Enterprise Park, Holm Road, Clitheroe, BB7 9WF	MCDONALDS - CLITHEROE RIBBLE VALLEY (1237)		
								DRAWING TITLE		
								PLANNING SITE LAYOUT		
								DRAWING NO.		
								10376 - 0425_01-PL		
SCALE (@A3) 1:250	DRAWN BY JM									