




Front Elevation

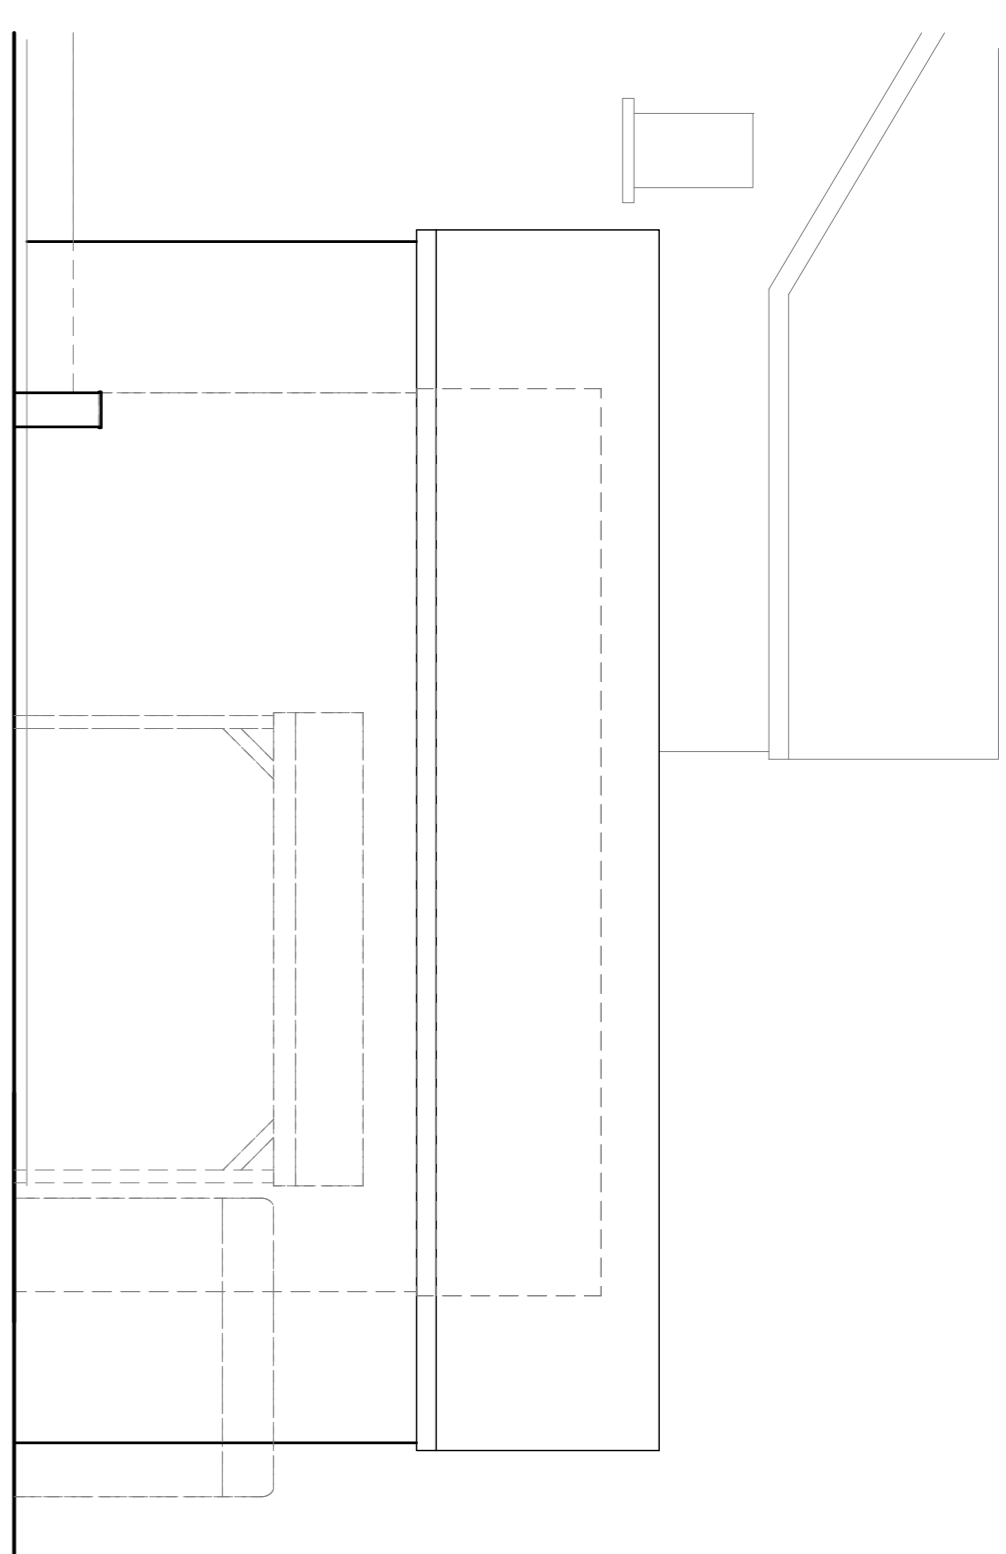


Side Elevation

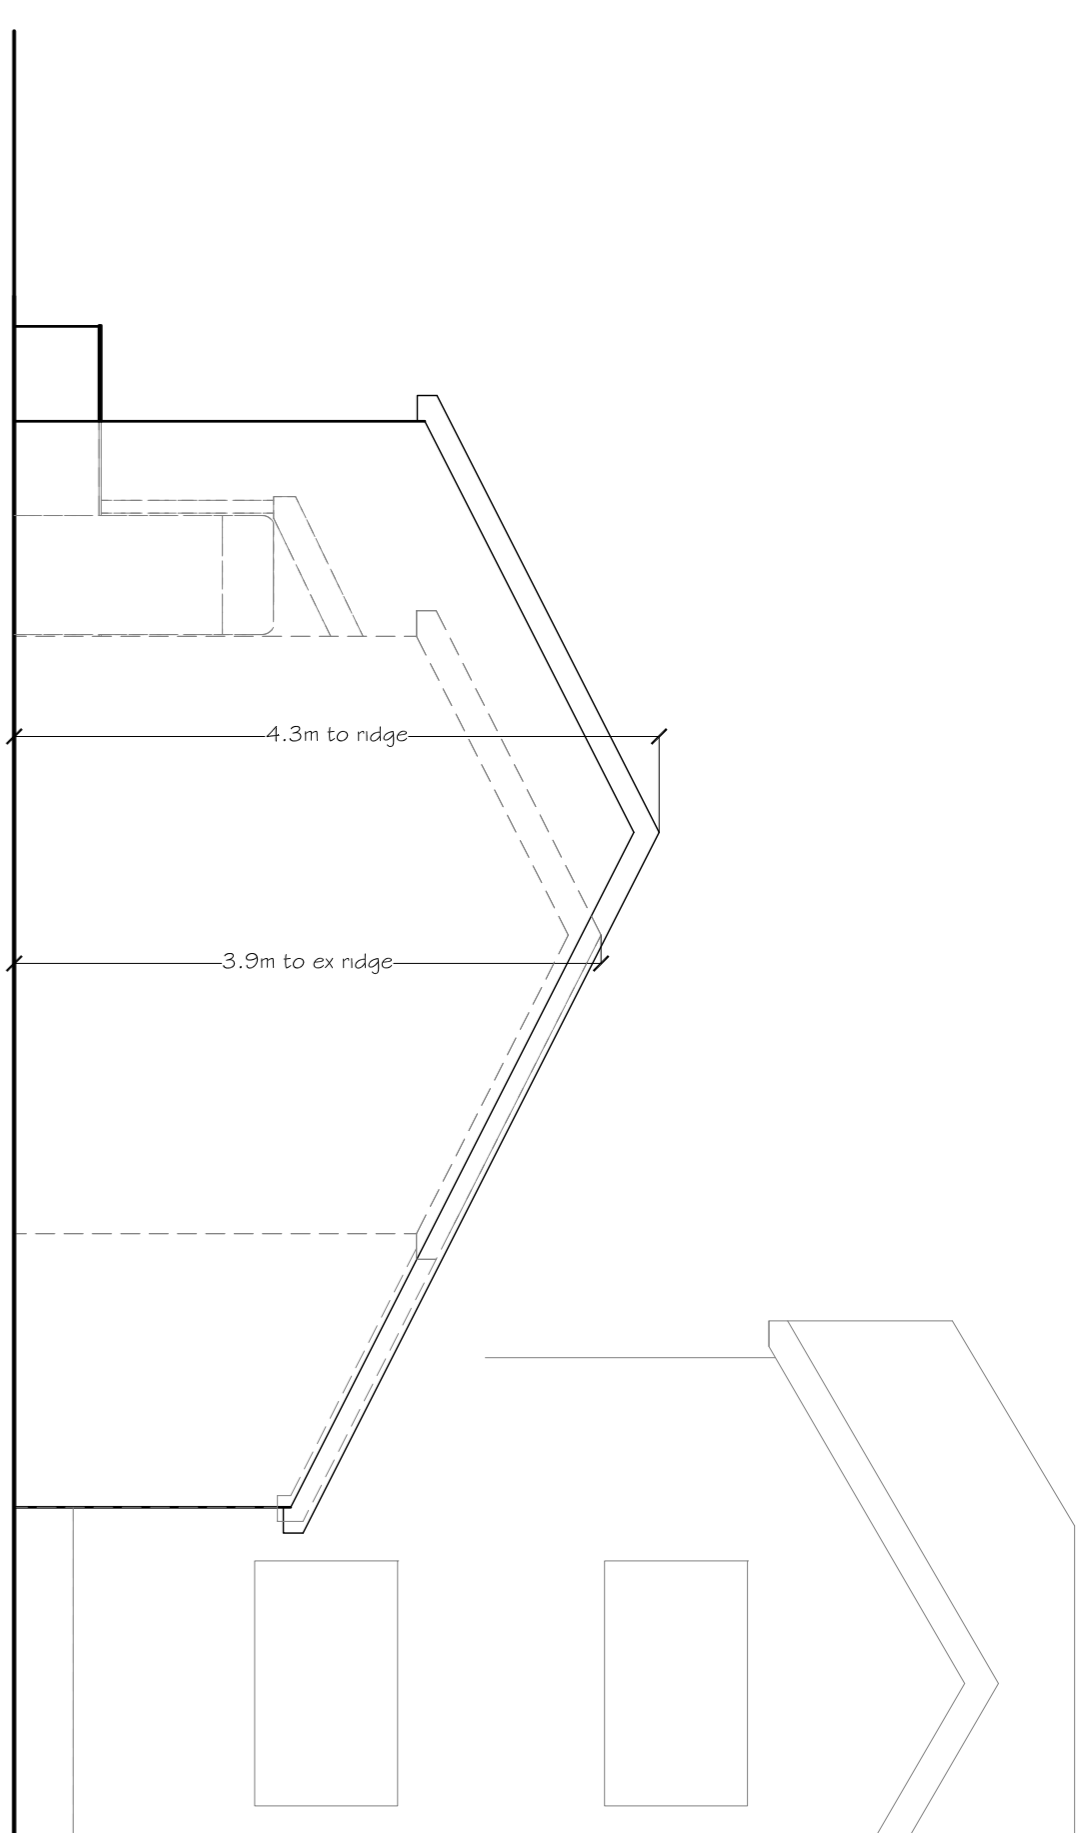


Rear Elevation

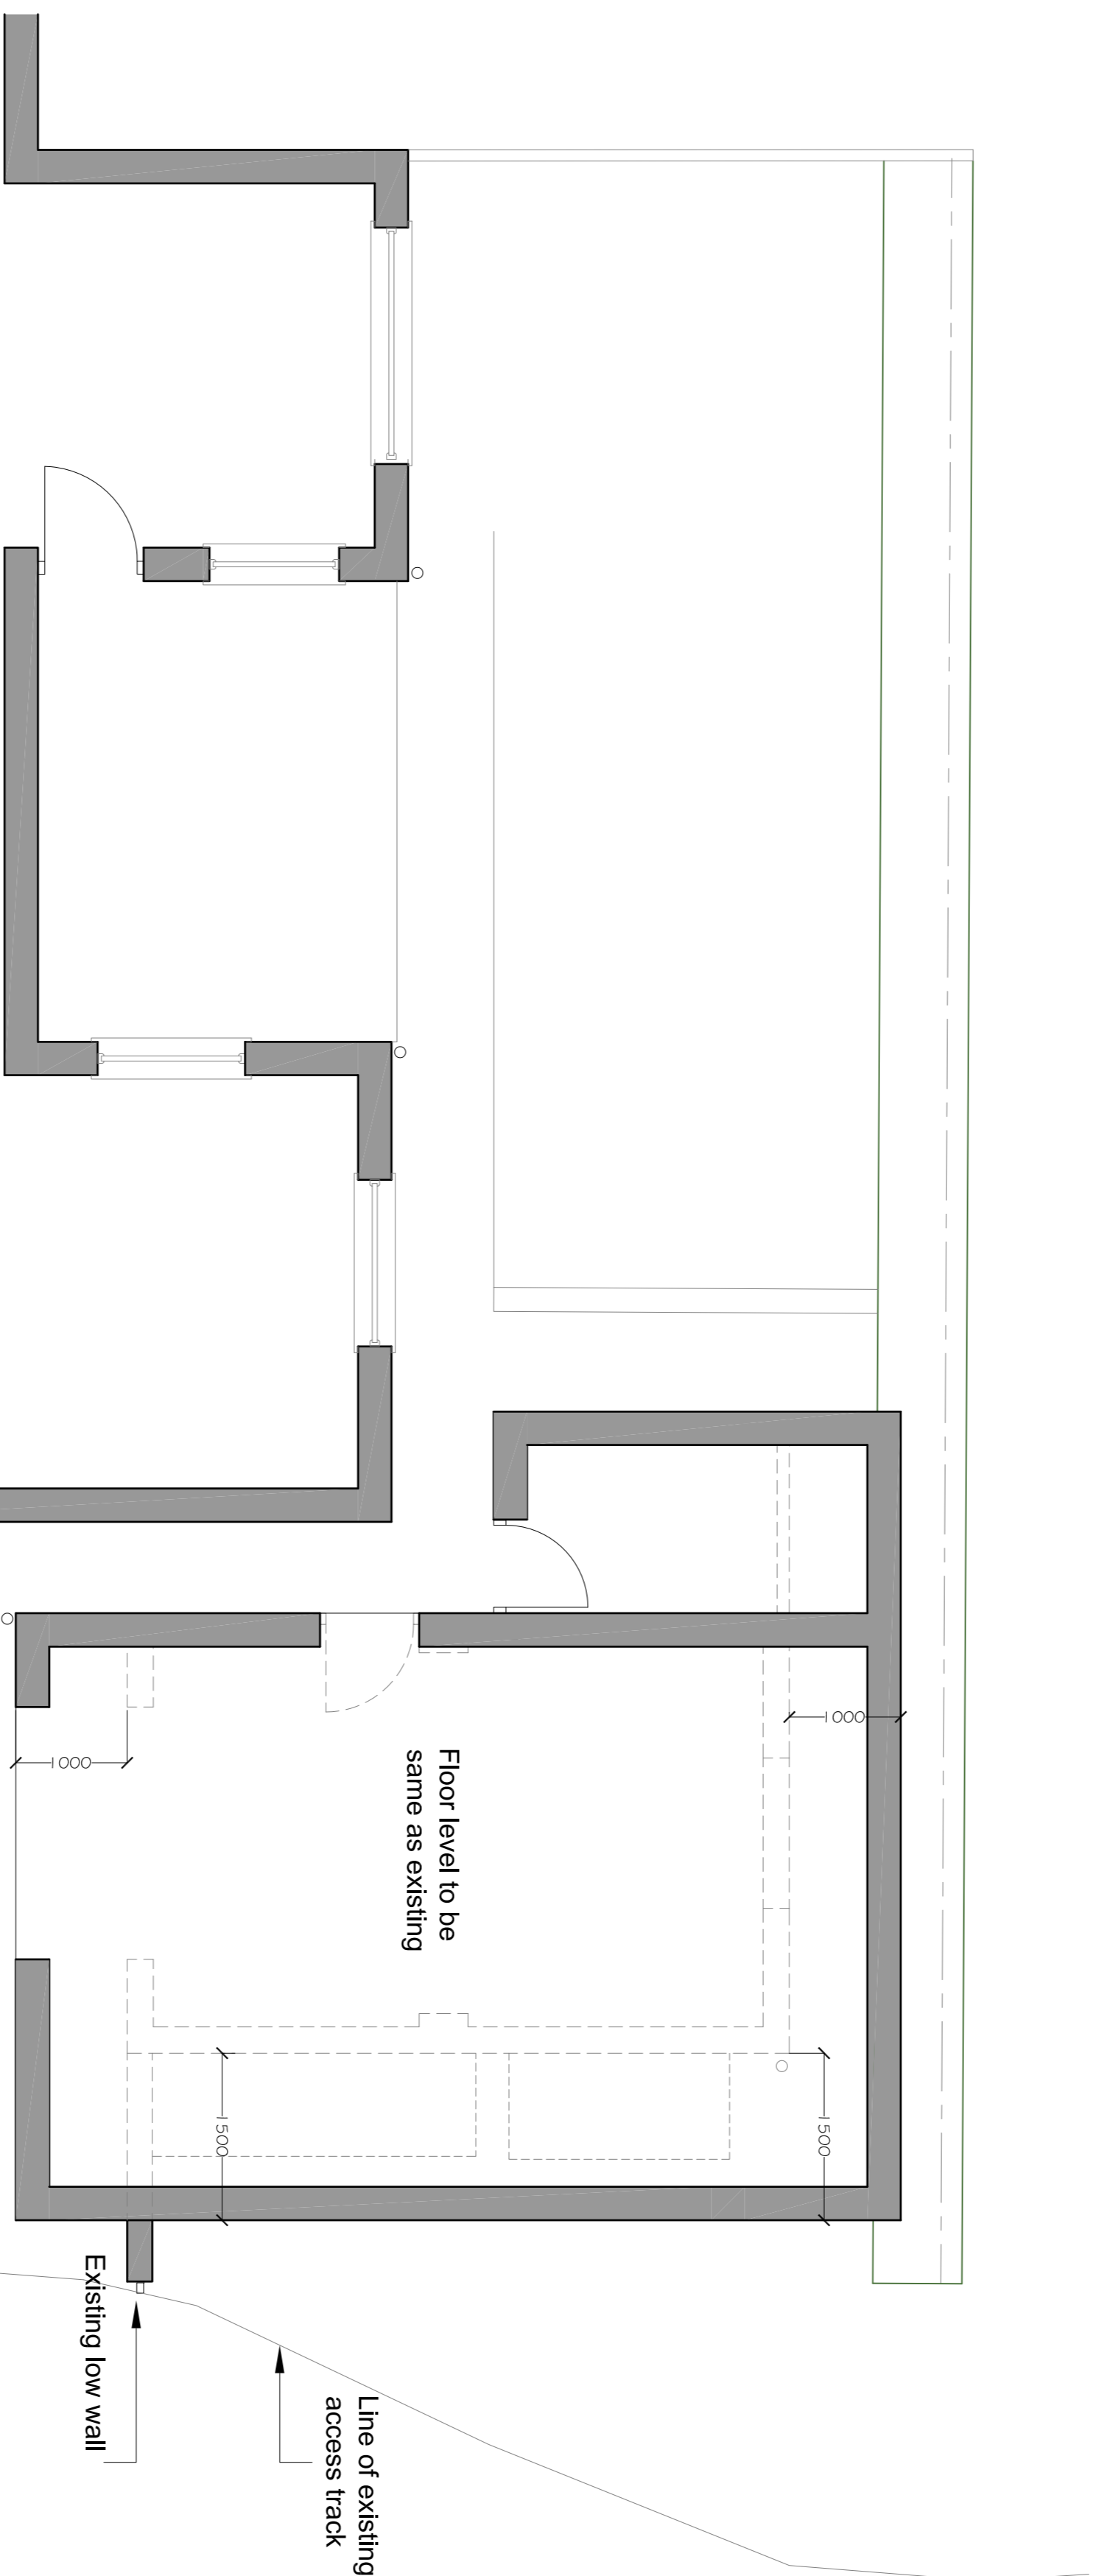


Existing House

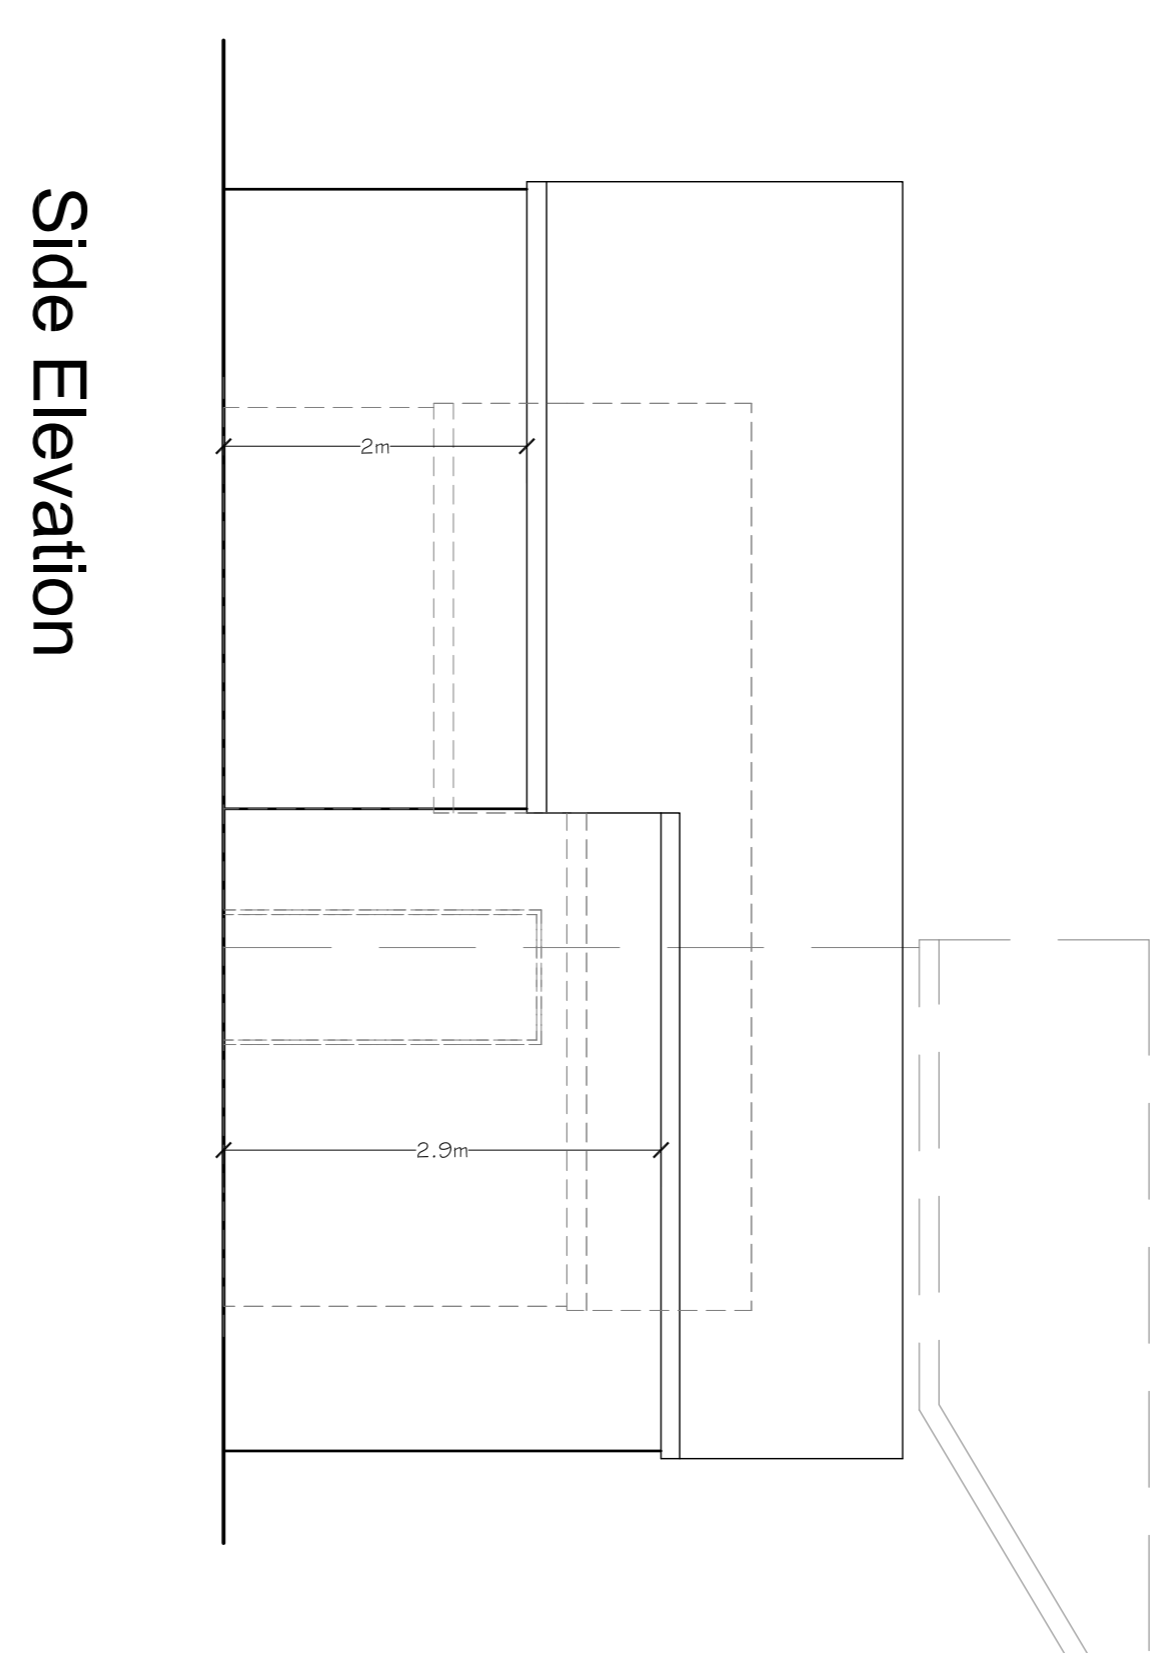

Side Elevation

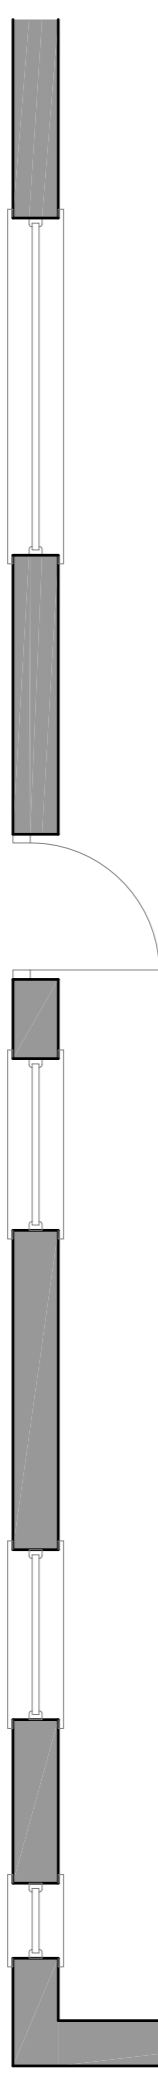

Ground Floor

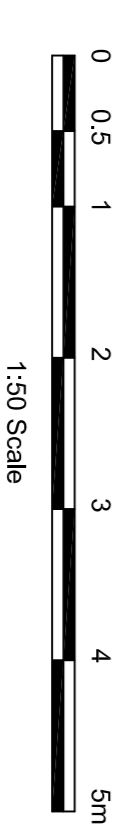

<b>Mr Bennett</b>		Drawn	HP
<b>8 The Crescent, Dunsop Bridge</b>		Checked	DME
<b>Plan &amp; Elevations as Proposed</b>		Approved	DME
Drwg No.	<b>A4160-PL03</b>	Date	<b>18 Jan 2024</b>
Rev.	<b>c</b>	Scale	<b>1:50</b>
		Sheet Size	<b>A1</b>
PSA Design Ltd The Old Bank House, Park Lane, Longfild, Tel. 01772 760666 www.psadesign.co.uk mtd@psadesign.co.uk			