




Front Elevation

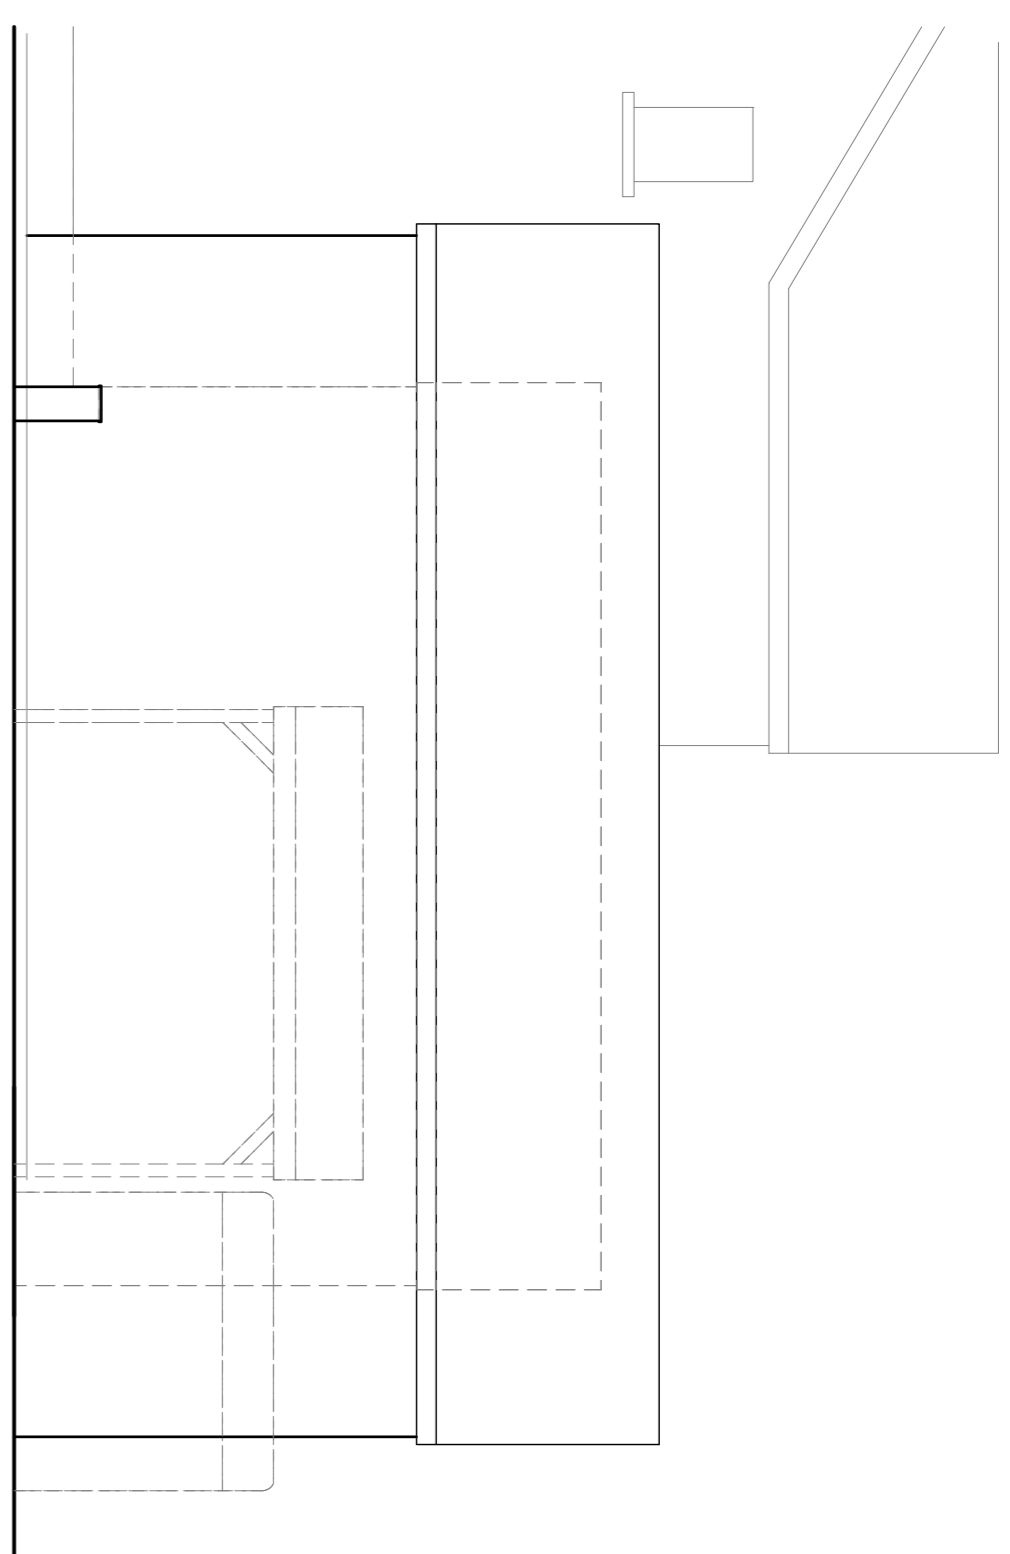


Side Elevation

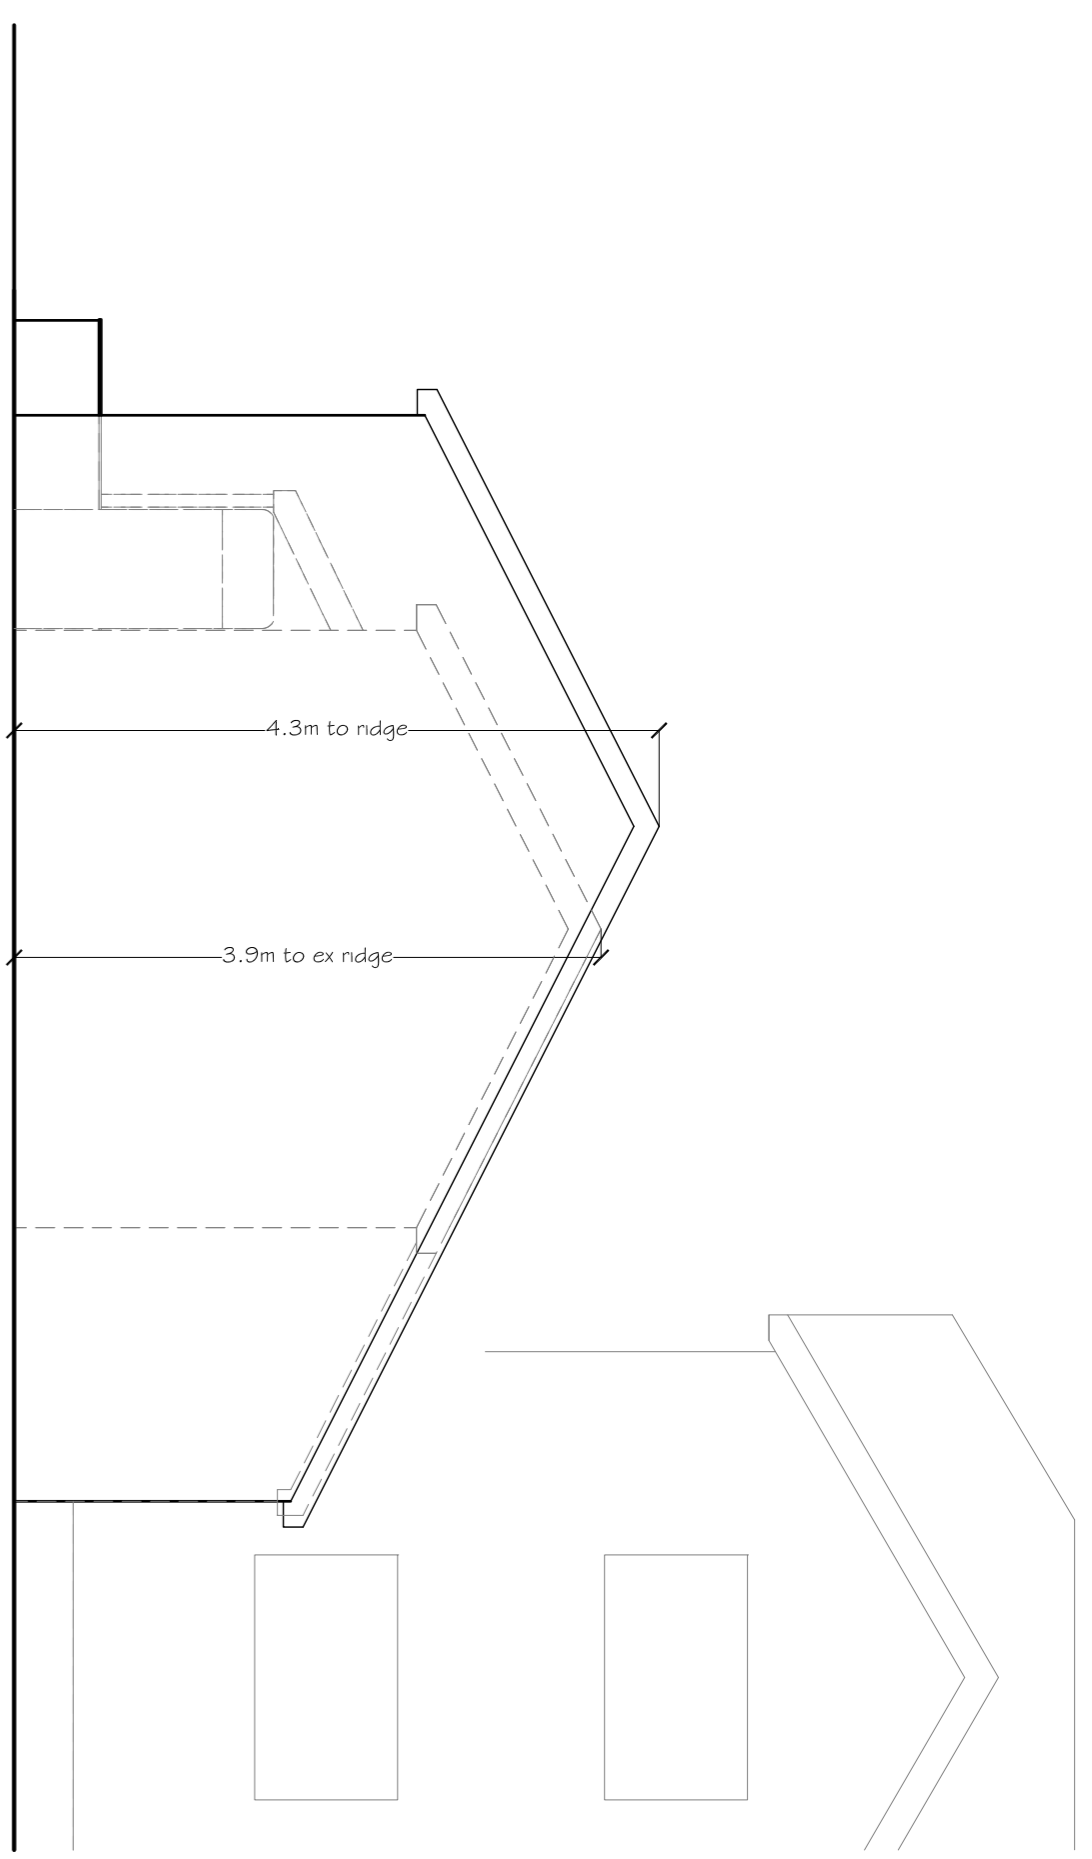


Rear Elevation

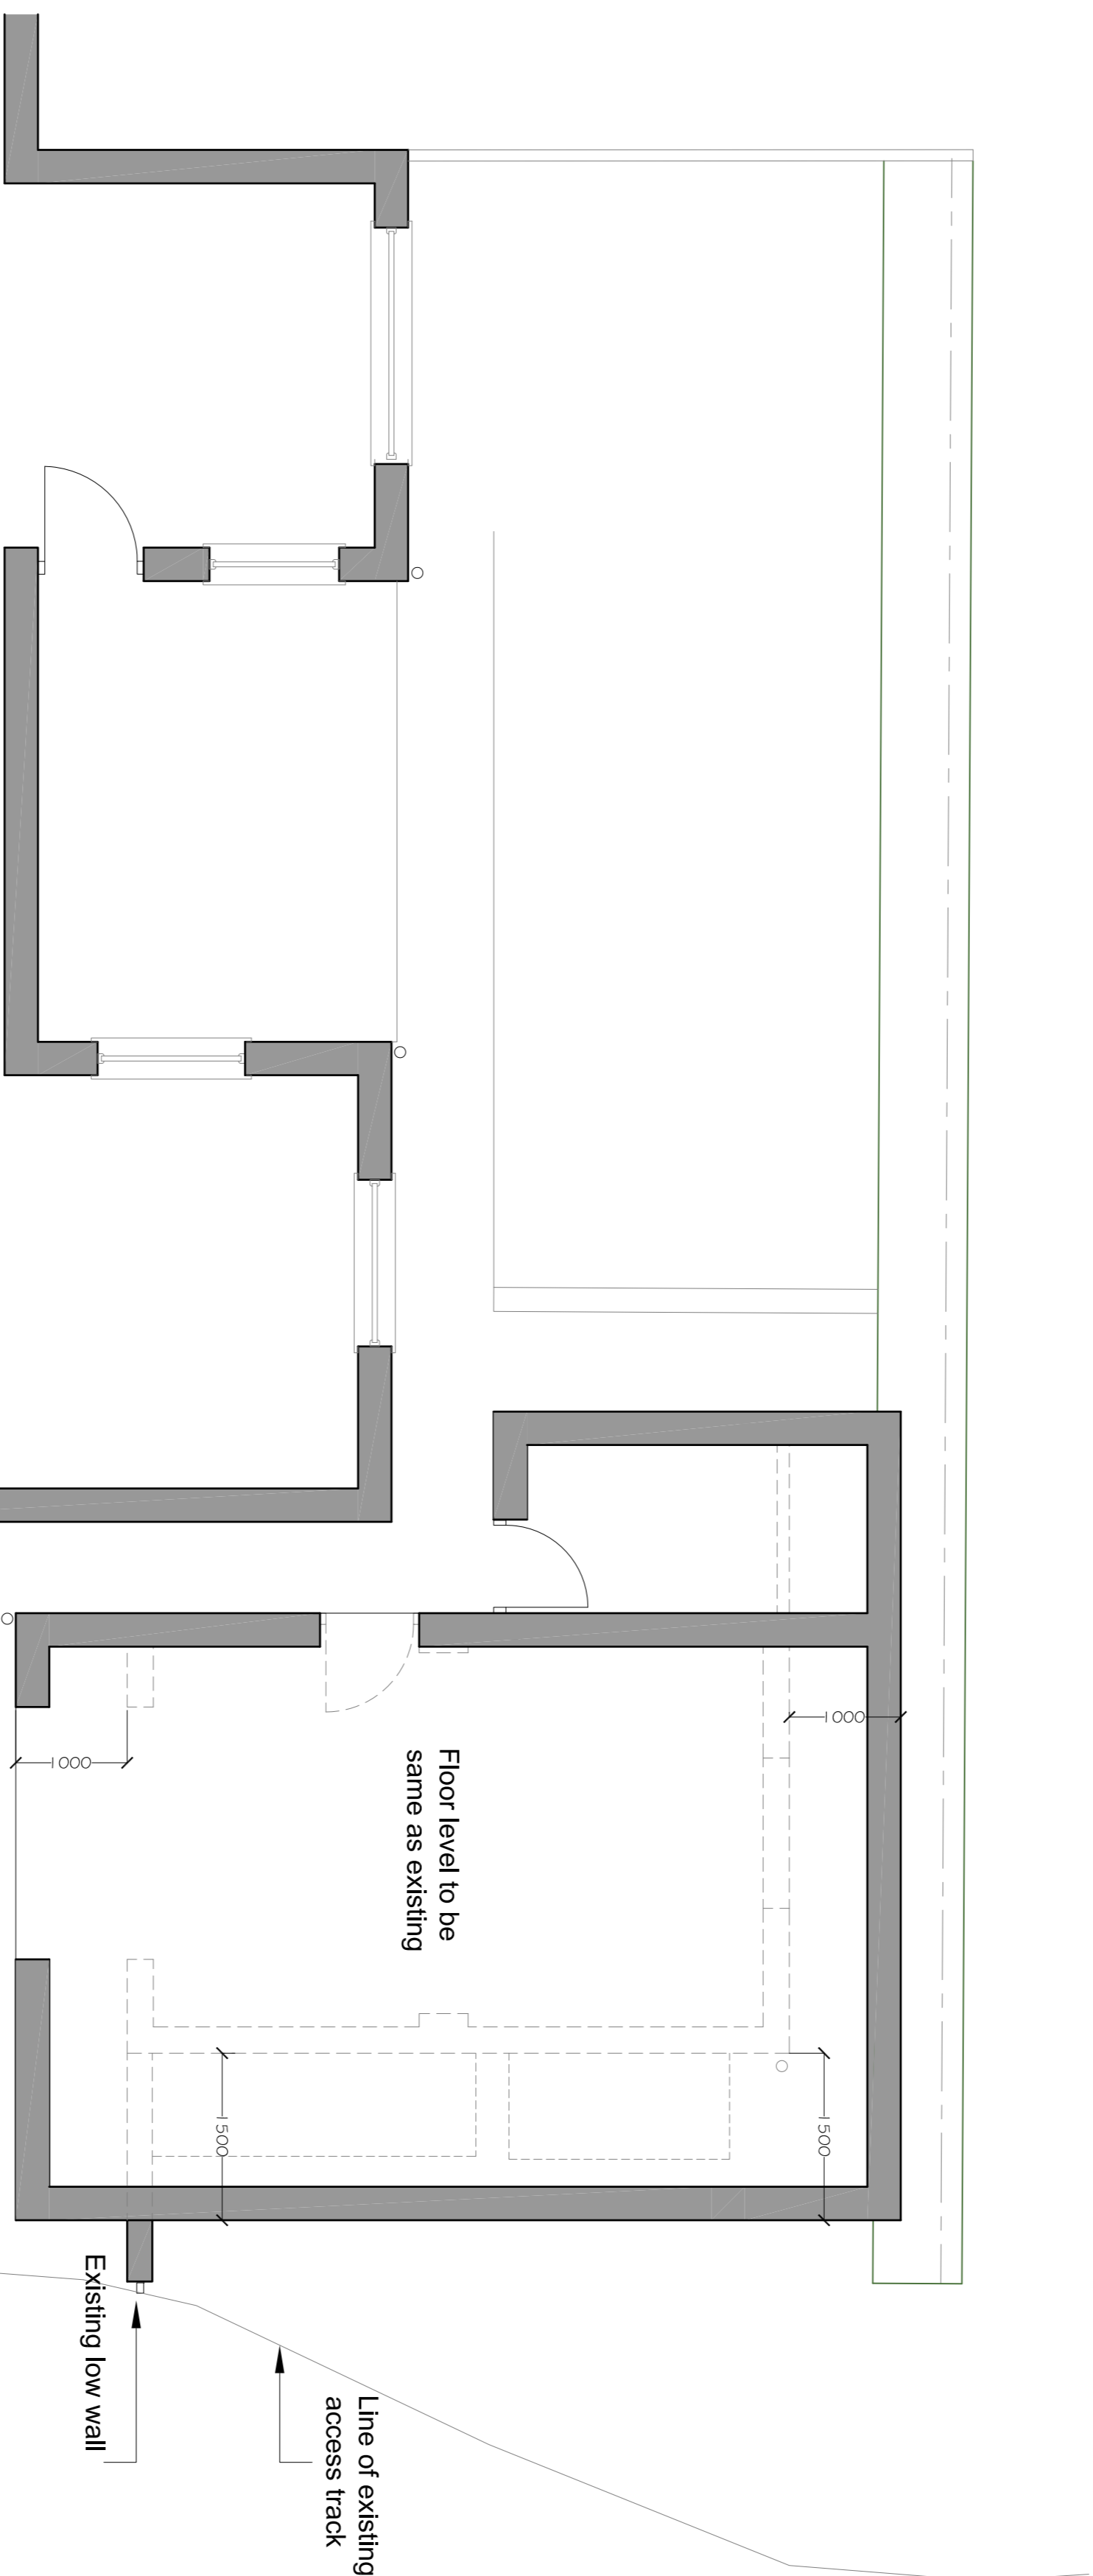


Existing House

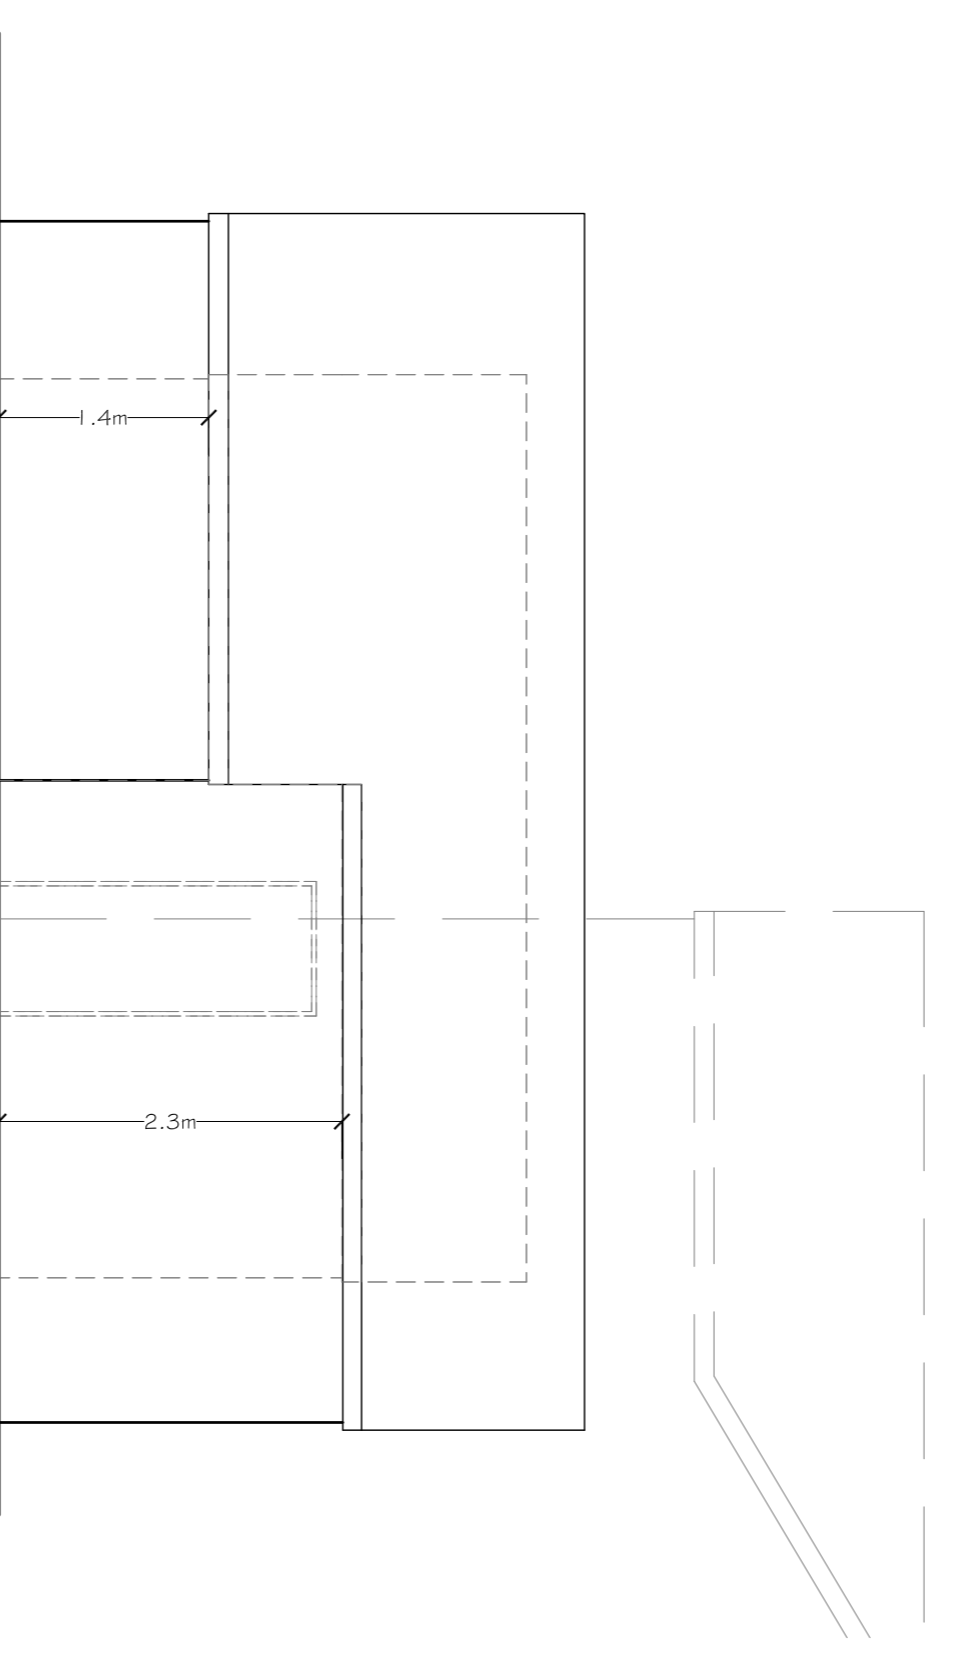

Side Elevation

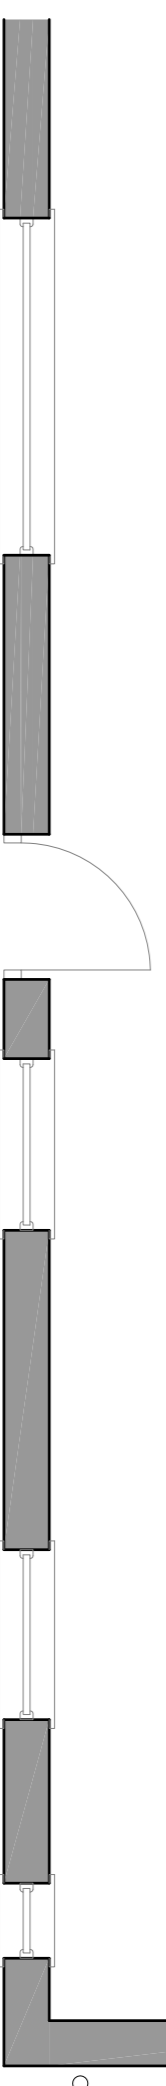

Ground Floor

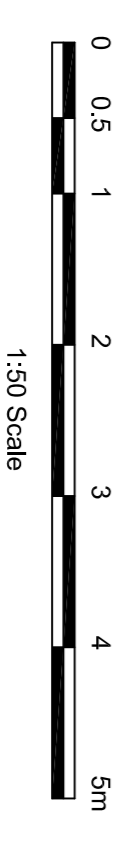

Mr Bennett

8 The Crescent, Dunsop Bridge
Plan & Elevations as Proposed

PSA DESIGN		The Old Bank House, Park Lane, Longfigg, Tel. 01772 760666 www.psa-design.co.uk mtd@psadesign.co.uk	
Drawn	HP	Date	23 Jan 2024
Checked	DME	Approved	DME
Drwg No.	A4160-PL03	Rev.	d
Scale	1:50	Sheet Size	A1