


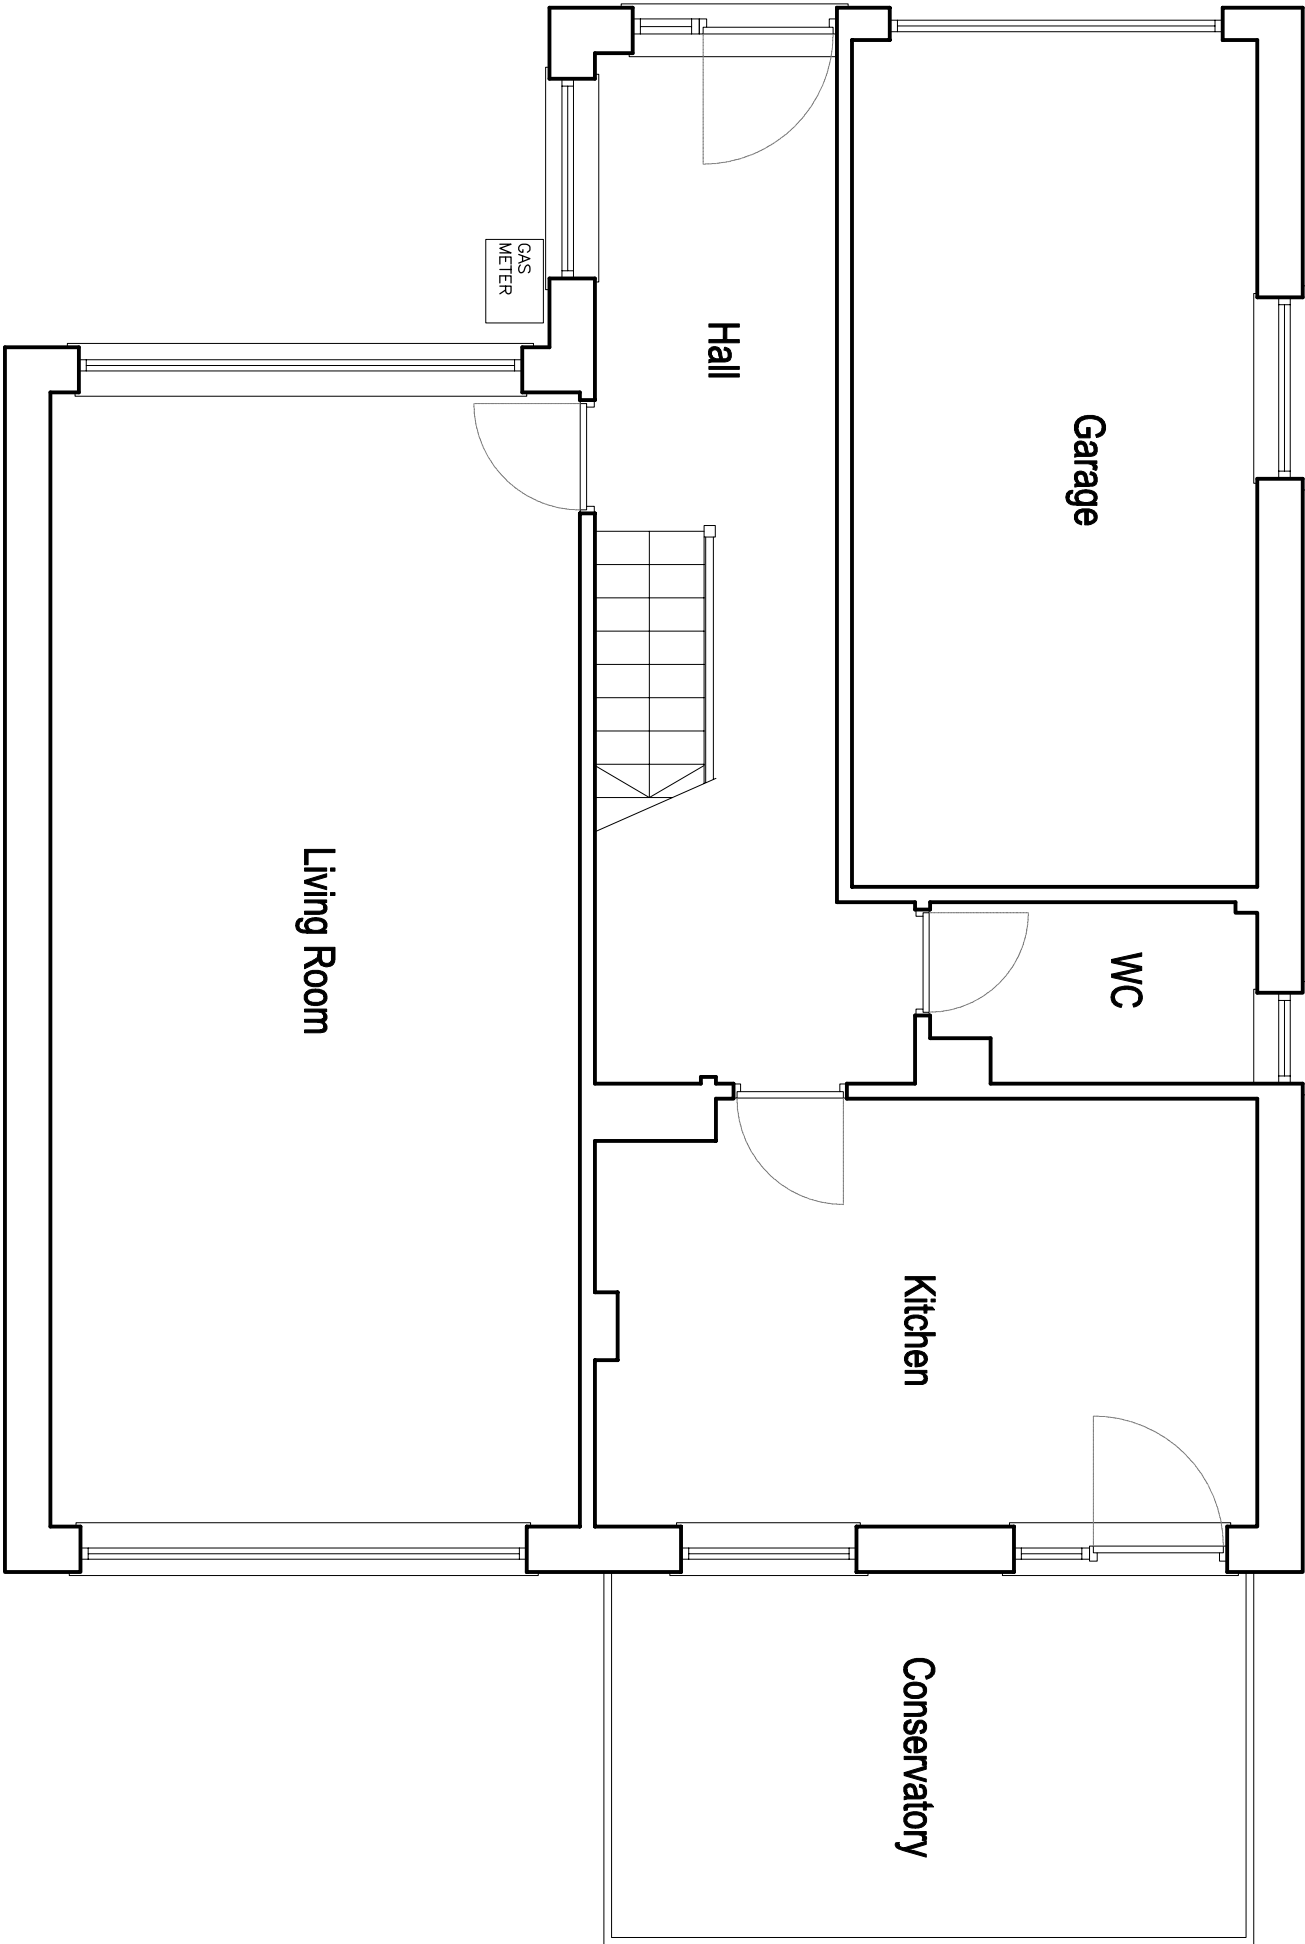

©2023 architects ltd 2023 | This Drawing is to be used in conjunction with all other project associated drawings and documents. Do not scale from this drawing. Reproduction of this drawing without prior written permission from architects ltd is prohibited. This drawing is copyright of architects ltd.

qww+q architects Private Residential Housing Commercial Conservation Domestic Tel: 01254 483848 Email: info@qww-architects.com Web: www.qww-architects.com The Annex Lowerfold Farm Oswoldtwistle B854QA Architects Registration Board		Client	PAUL_SMITH		Scale	1:50		Sheet Size	A3		Job Number	23-007		Drawn By	AW		Checked	AW	
Project		15_WADDOW_GROVE		WADDINGTON		Drawing Title	EXISTING_GROUND		FLOOR_PLAN		Drawing Status	PLANNING		Revision	PL/03		First Issue	FEB_2023	