


NORTH

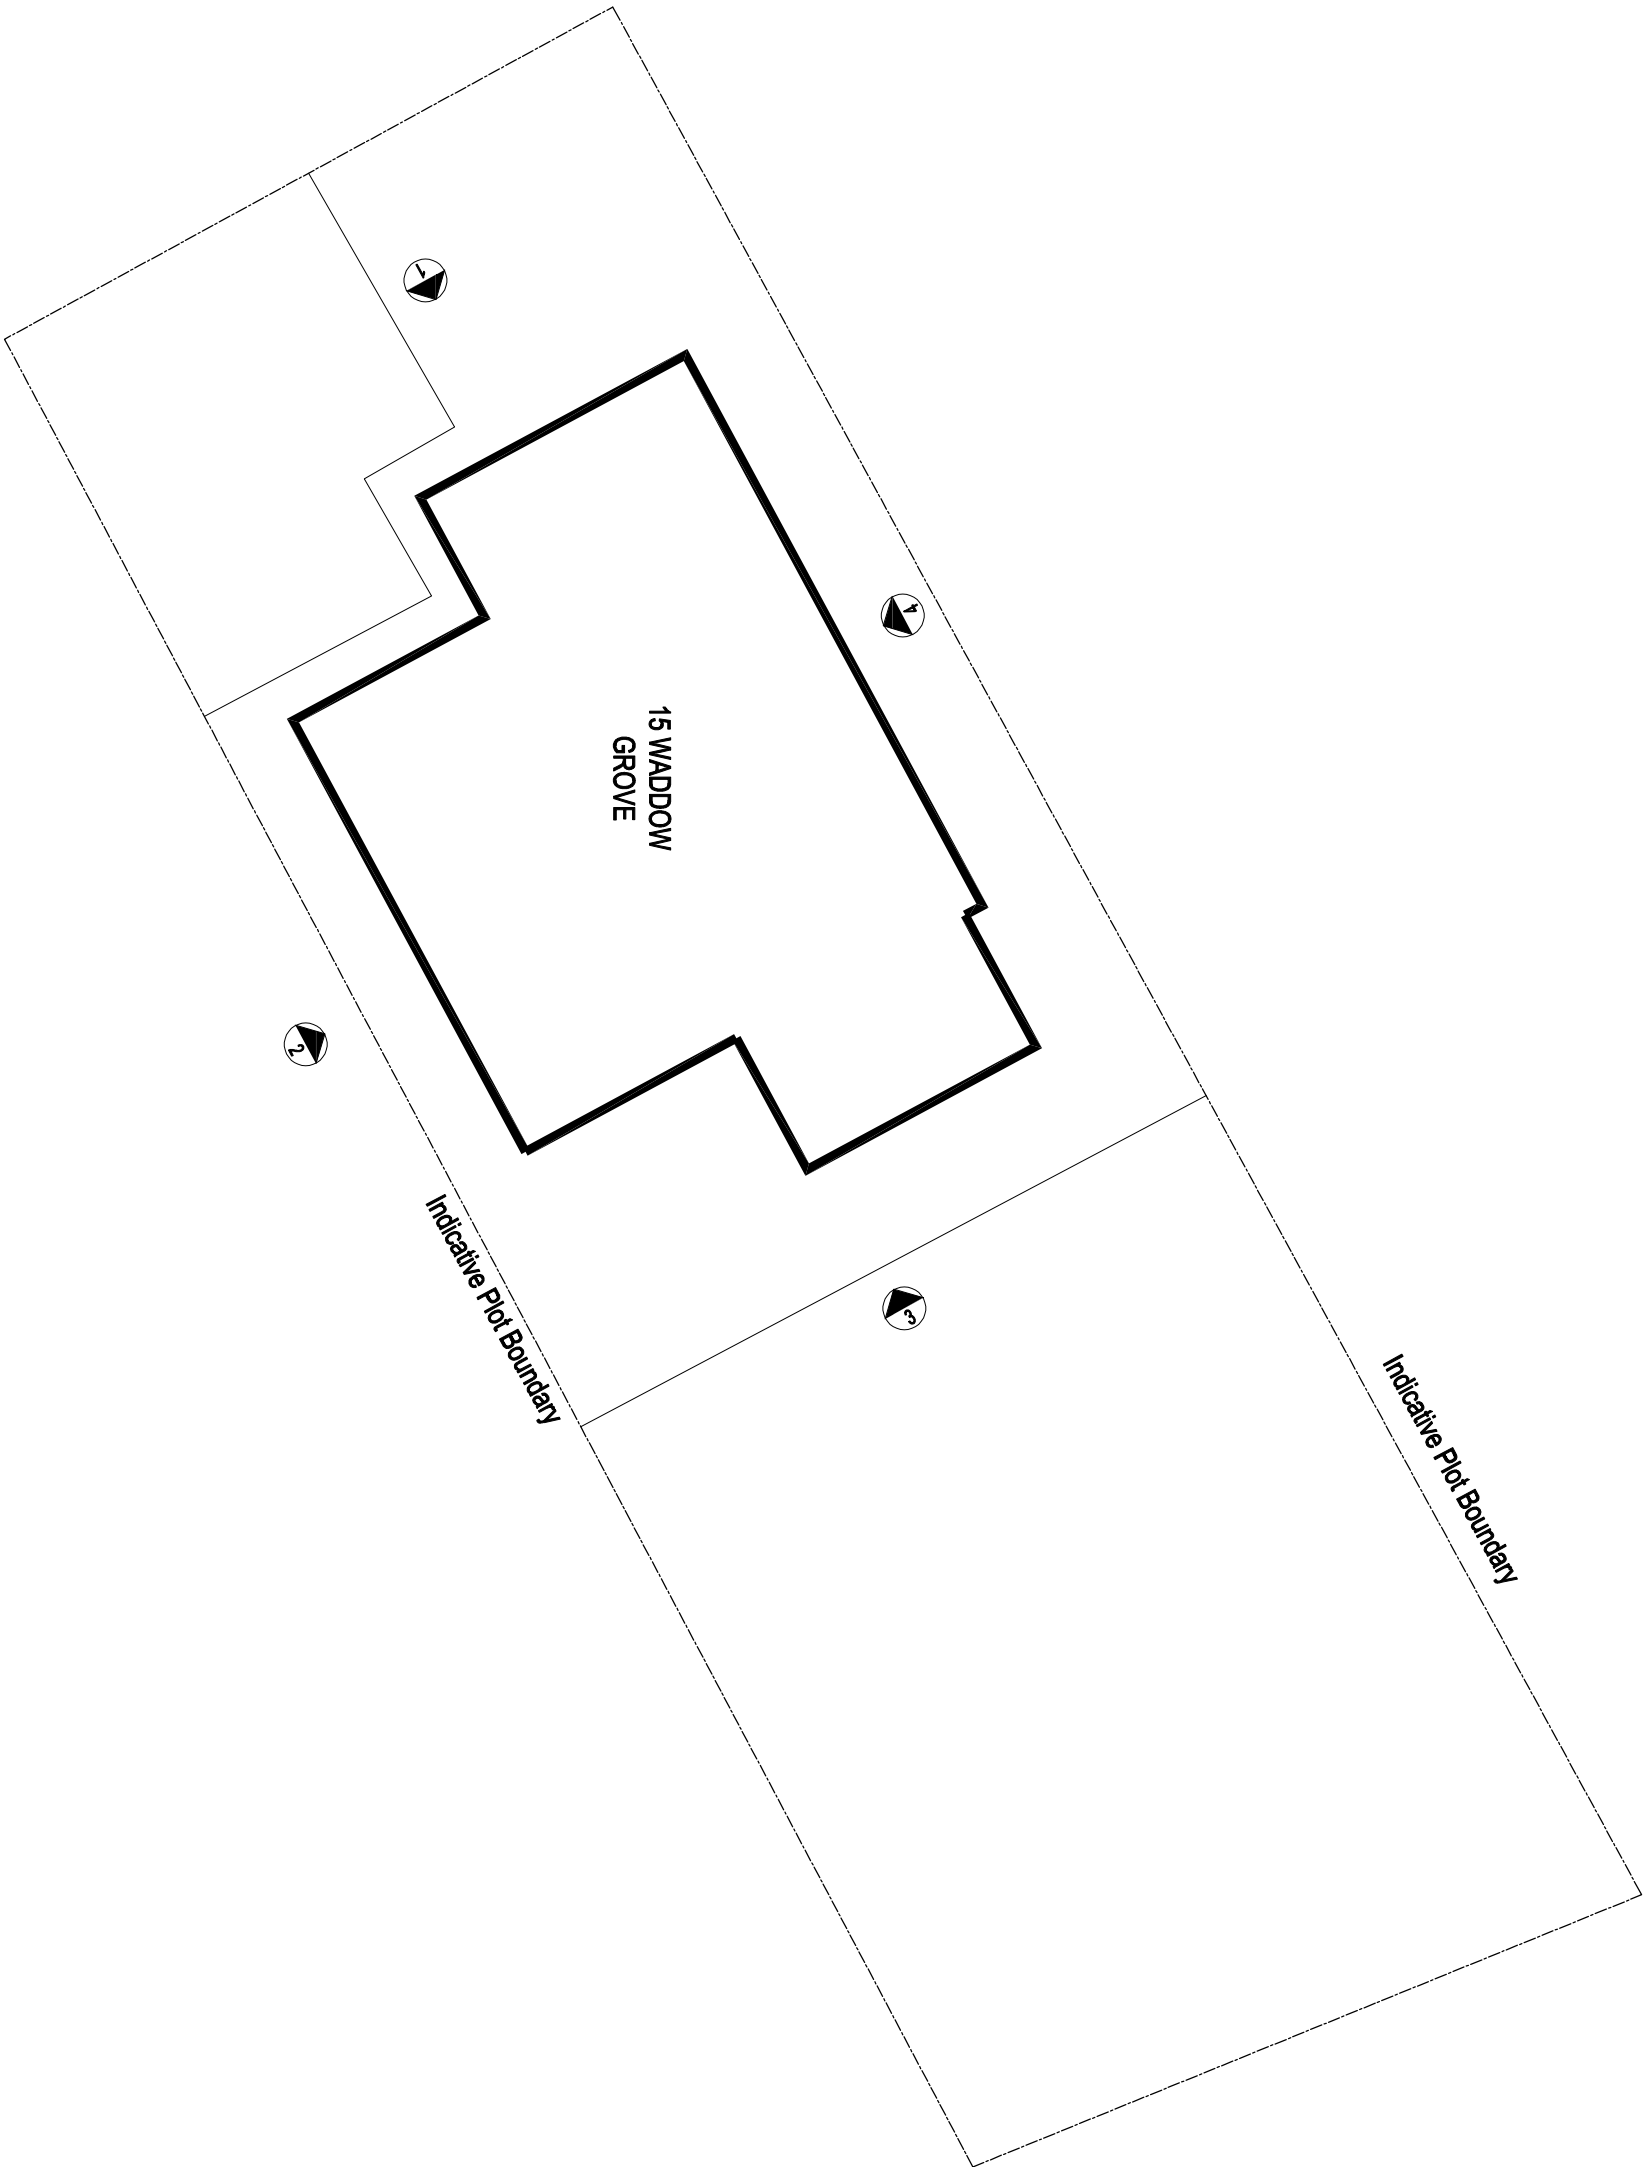

© 2023 QW+Q architects Ltd 2023 | This Drawing is to be used in conjunction with all other project associated drawings and information. Do not scale from this drawing. Reproduction of this drawing without prior written permission is prohibited. All rights reserved. This drawing is the property of QW+Q architects, Ltd.

QW+Q architects Private Residential Housing Commercial Conservation Domestic Tel: 01254 483848 Email: info@qw-architects.com Web: www.qw-architects.com The Annex Lowerfold Farm Oswoldtwistle B854QA Architects Registration Board	Client	PAUL_SMITH	Scale	1:125	Sheet Size	A3	Job Number	23-053	Drawn By	AW	Checked	AW
	Project	15_WADDOW_GROVE WADDINGTON	Drawing Title	EXISTING_SITE_BLOCK PLAN	Drawing Status	PLANNING	Drawing Number	PL/02	Revision		Final Issue	OCT_2023