


NORTH

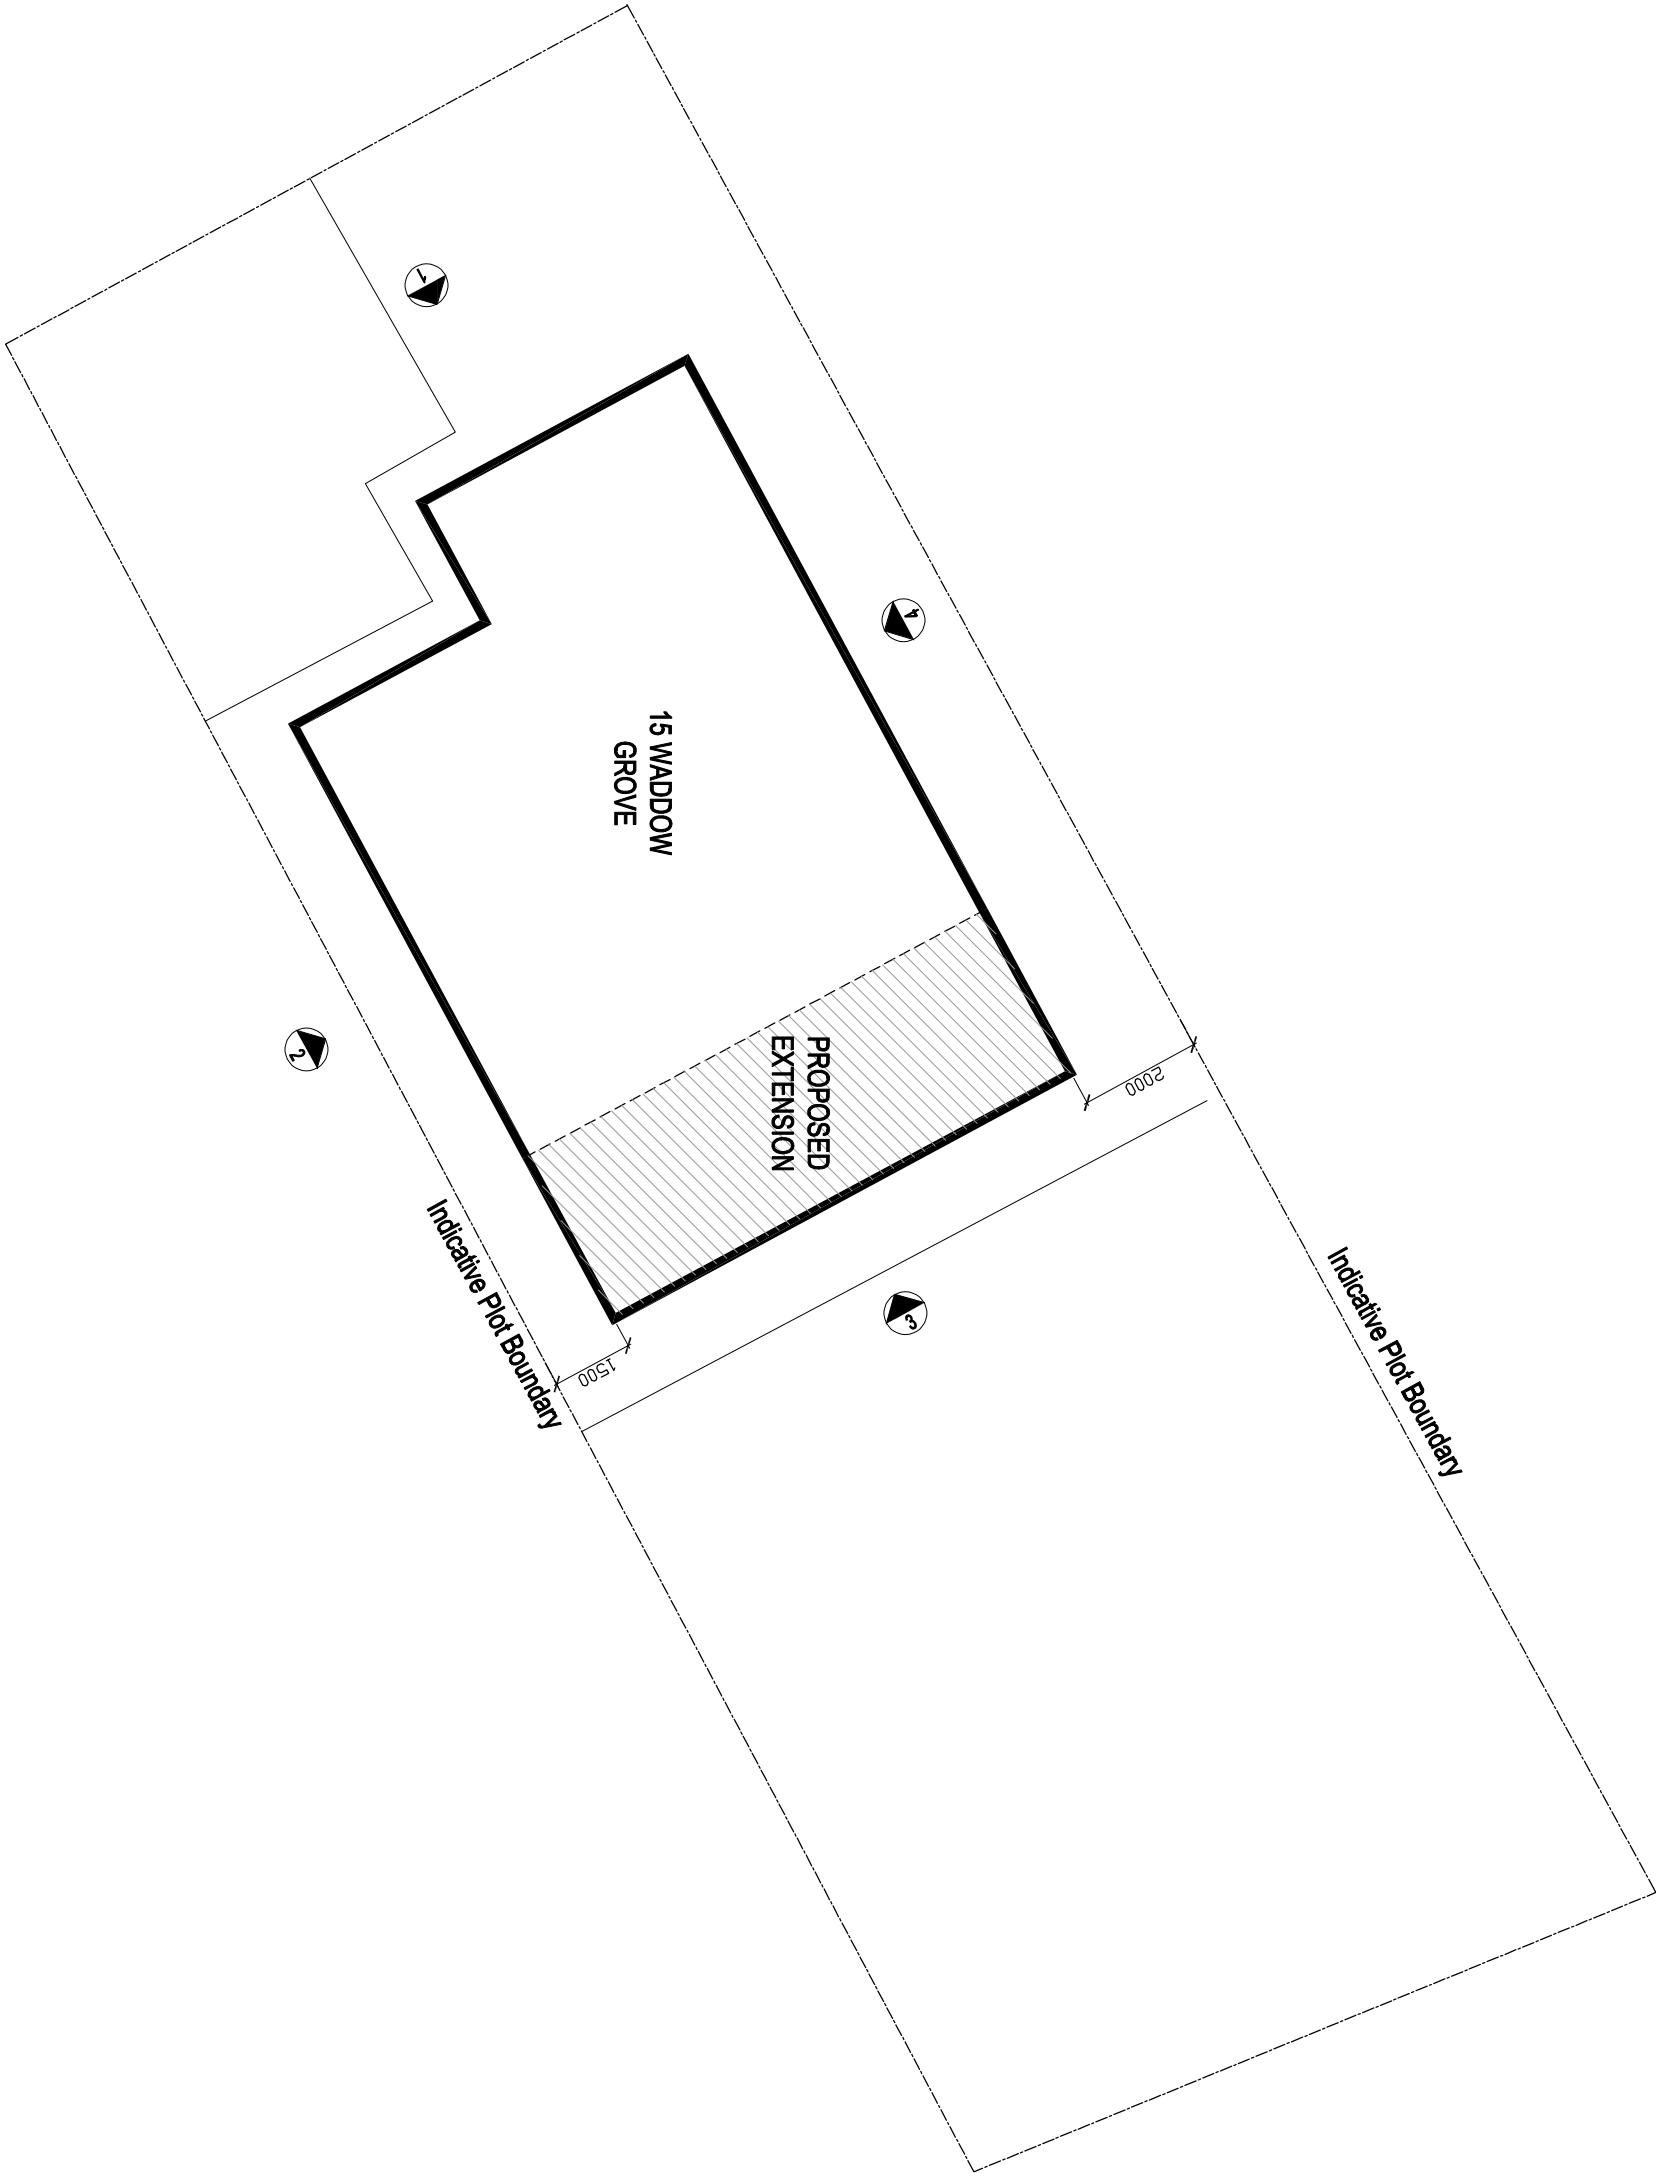

©www.qwarchitects ltd 2020 | This Drawing is to be read in conjunction with all other project associated drawings and documents. Do not scale from this drawing. All dimensions, levels, materials, and specifications are to be confirmed with the client prior to construction or finalisation. This drawing is copyright and the property of www.qwarchitects, ltd

qww+q architects The Annex Lowerfold Farm Oswoldtwistle B354GA Tel: 01254 483848 Email: info@qwarchitects.com Web: www.qwarchitects.com Architects Registration Board Client PAUL SMITH Scale 1:125 Sheet Size A3 Job Number 23-053 Drawn By AW Checked AW
Project 15_WADDOW_GROVE WADDINGTON Drawing Title PROPOSED_SITE_BLOCK PLAN Drawing Status PLANNING Drawing Number PL05 Revision Final Issue OCT_2023