


N O R T H

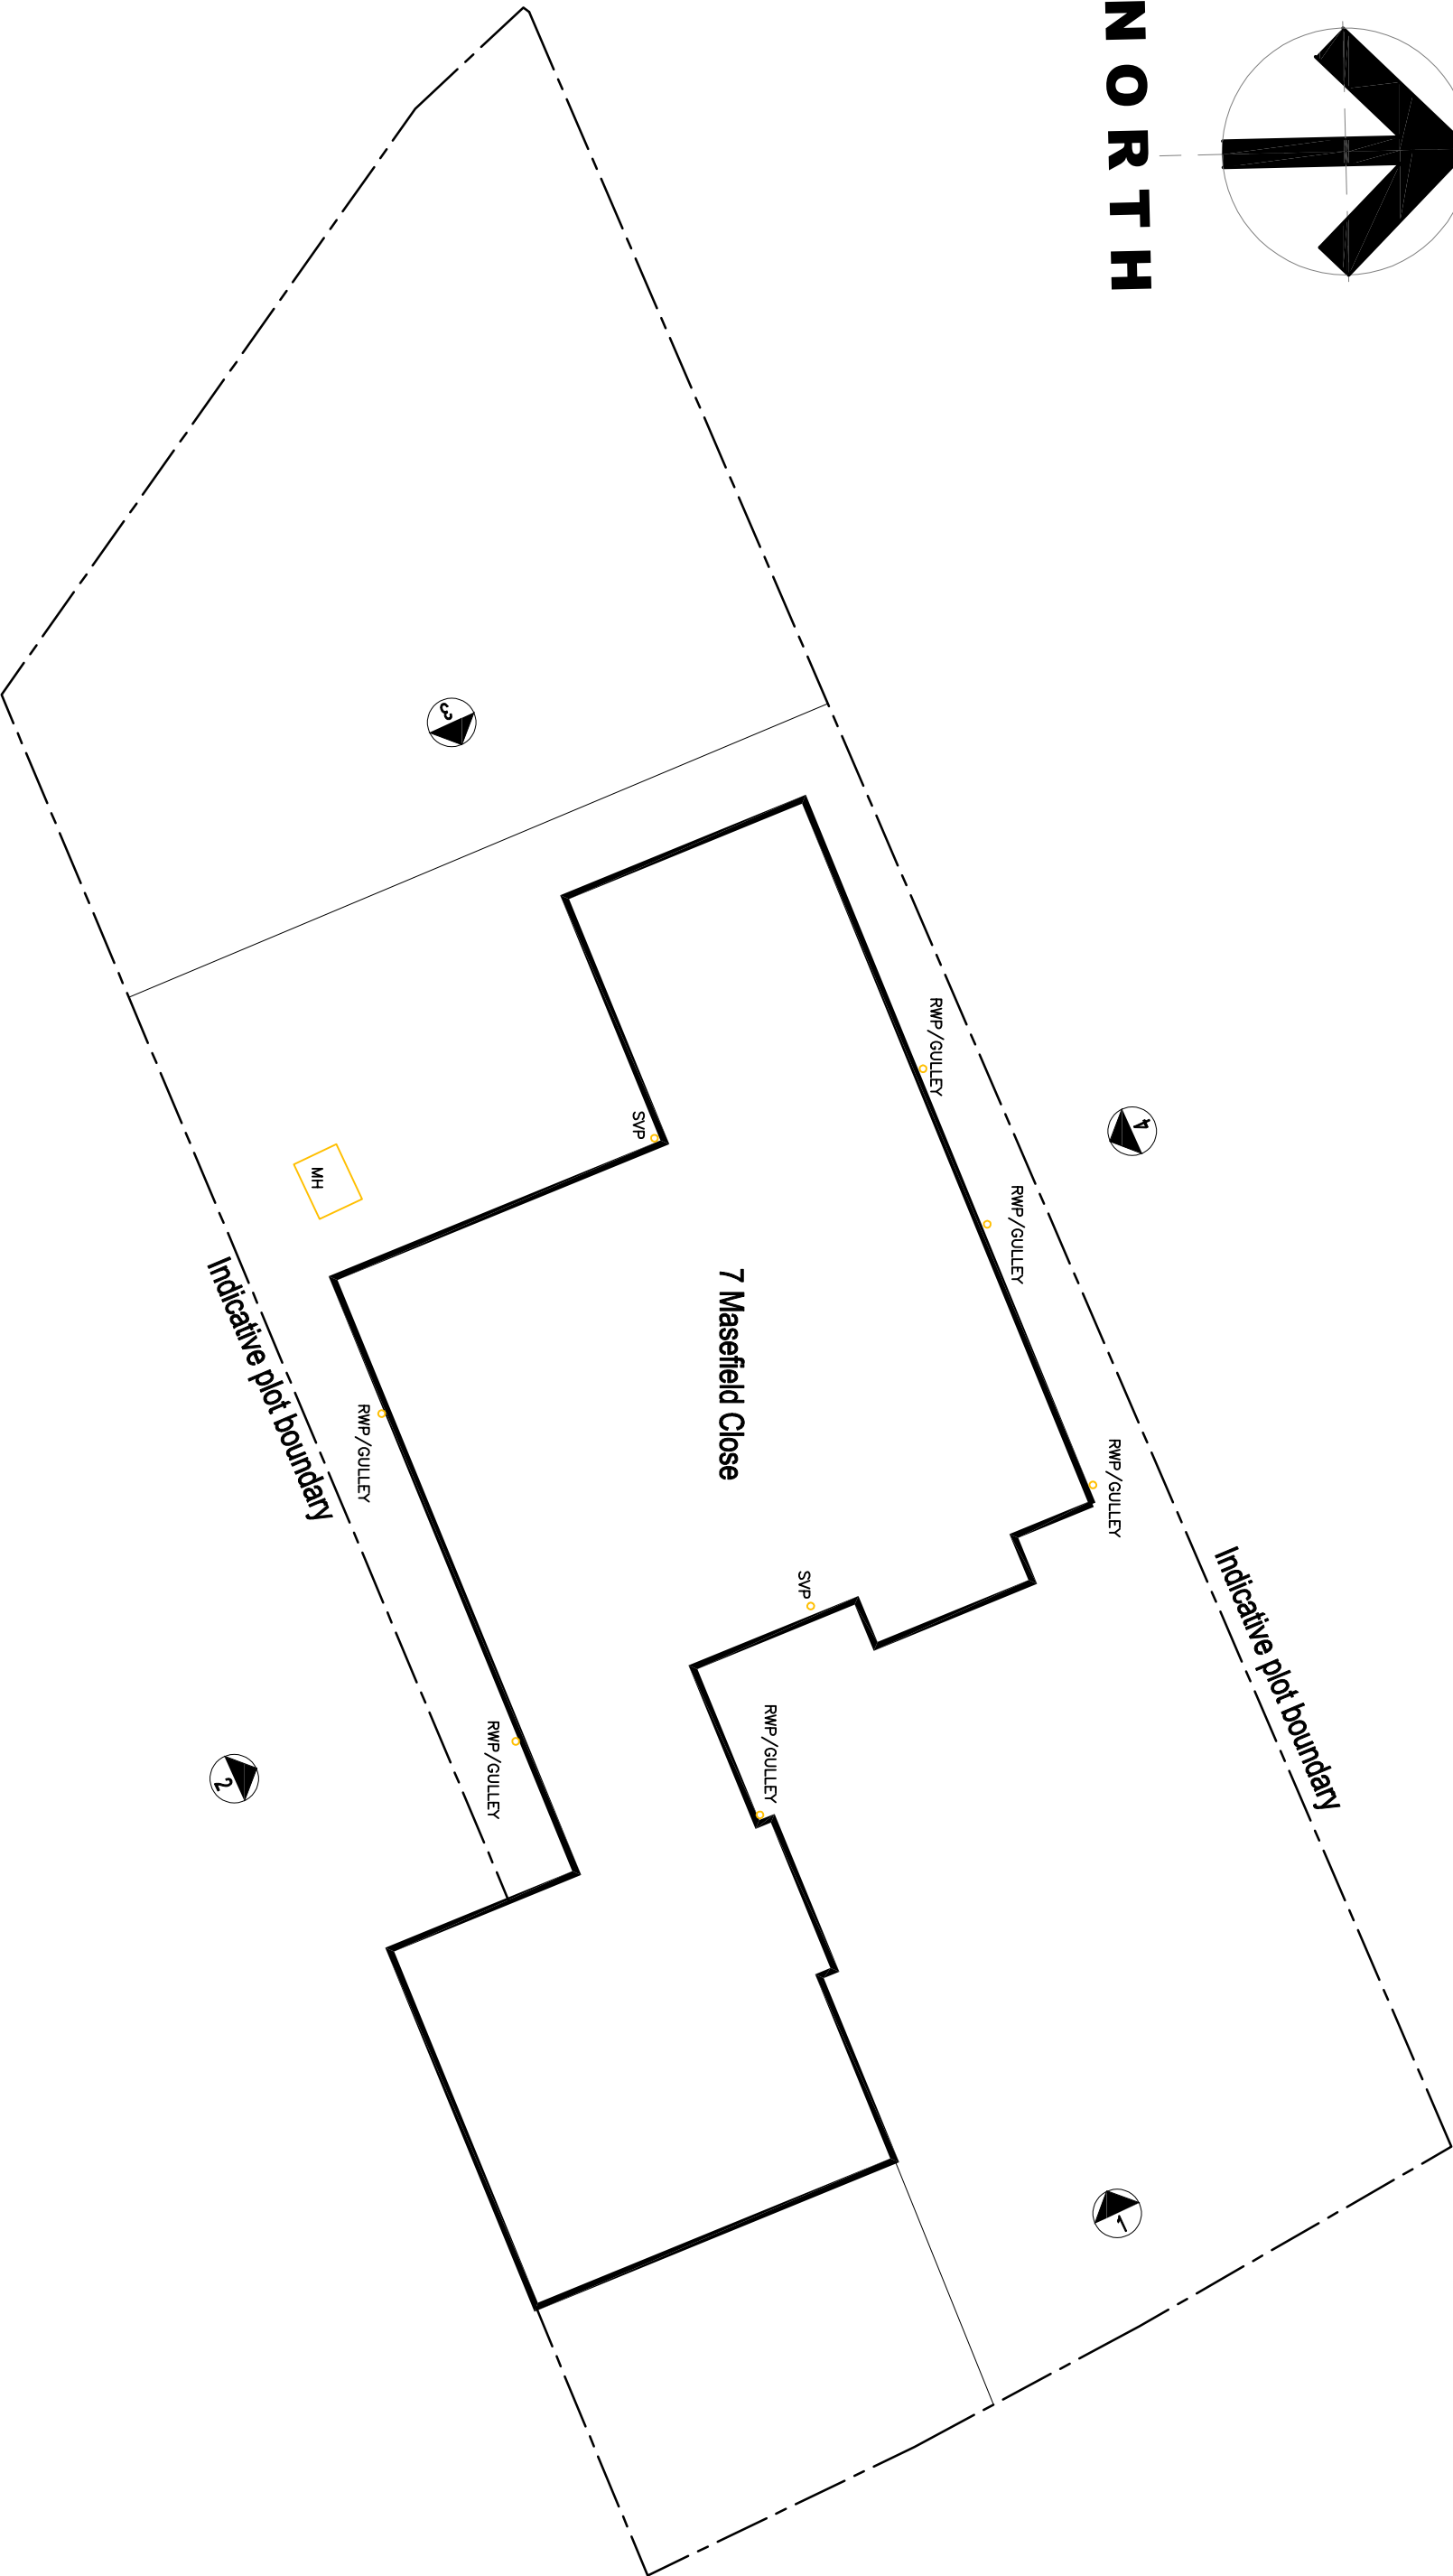

© QW+Q architects Ltd 2020 | This Drawing is to be read in conjunction with all other project associated drawings and documents. Do not scale from this drawing. Reproduction of this drawing without written permission is prohibited. All rights reserved. This drawing is copyright of the property of QW+Q architects, Ltd.

QW+Q architects The Annex Lowerfold Farm Oxwoldwistle BS54GA Architects Registration Board Tel: 01254 48348 Private Residential Housing Commercial Conservation Domestic Email: info@qw-architects.com Web: www.qw-architects.com				Client MR_ & MRS_BLACKLEY		Scale 1:100		Sheet Size A3		Drawing Status PLANNING		Job Number 23-046		Drawn By AW		Checked AW	
Project 7_MASEFIELD_CLOSE BROCKHALL				Drawing Title EXISTING_SITE_BLOCK PLAN								Drawing Number PL/02		Revision -		Final Issue SEPT_2023	