


NORTH

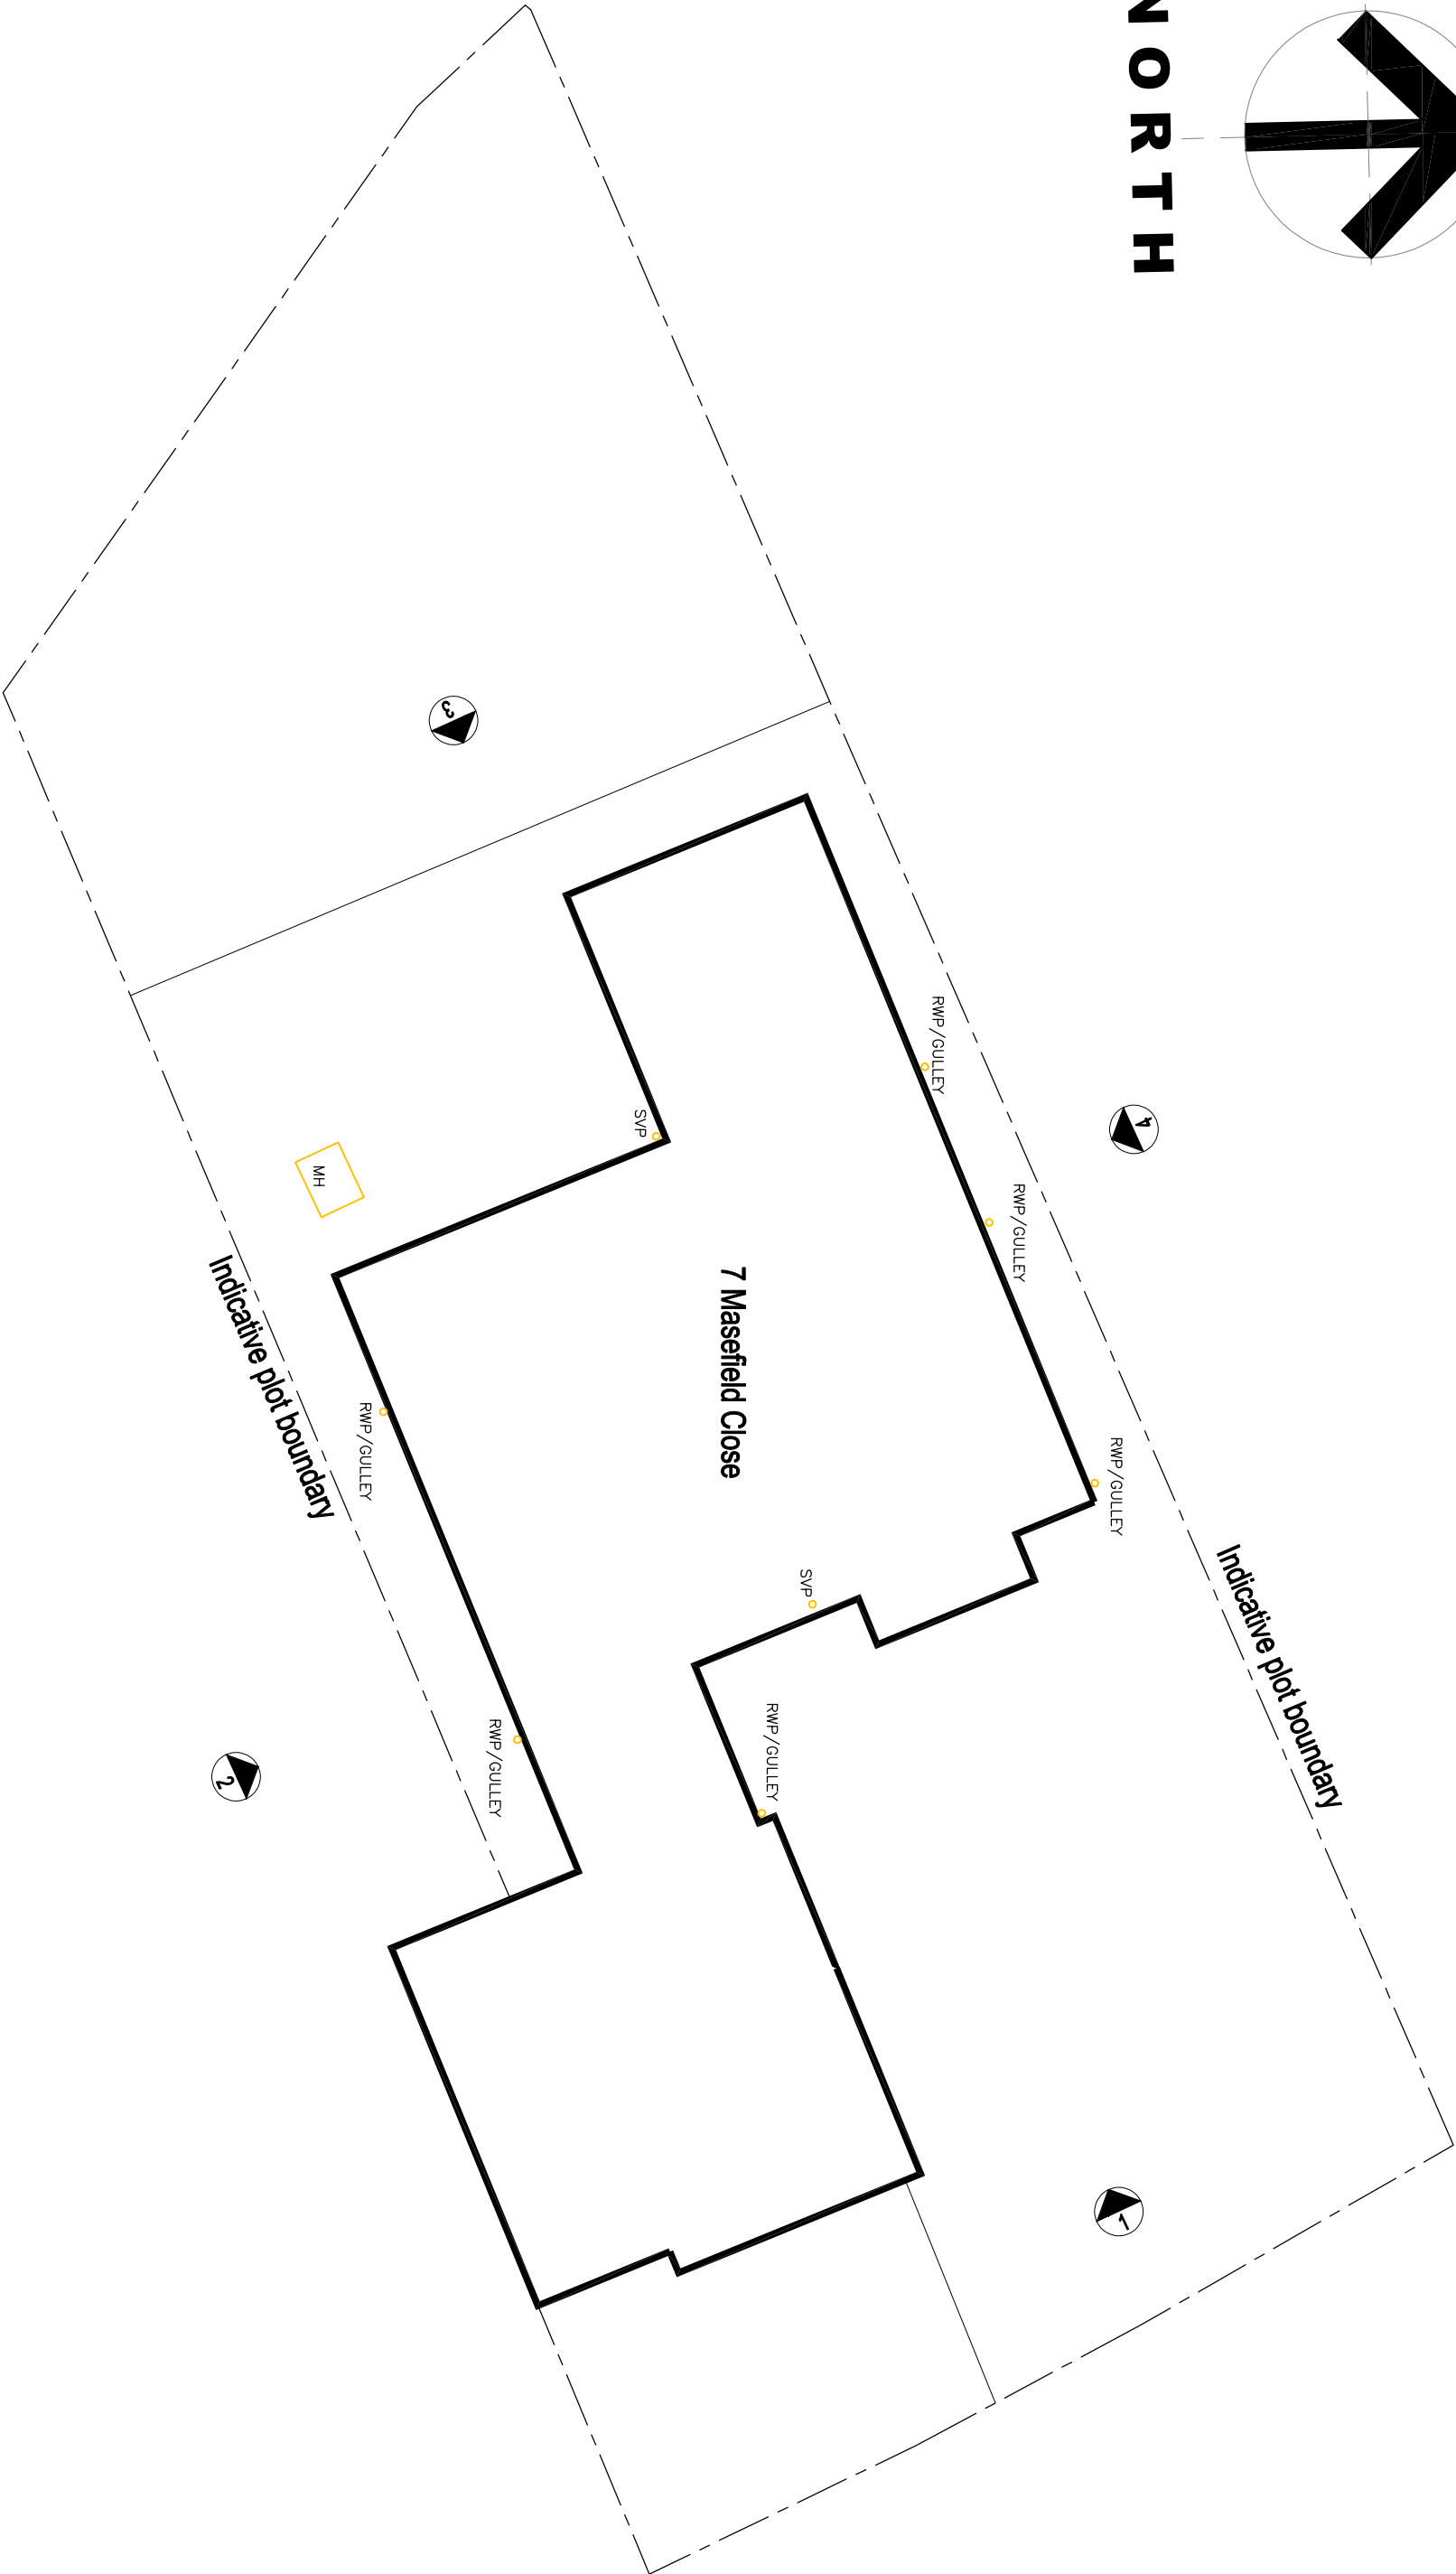

©2023 QW+Q architects Ltd 2023 | This Drawing is to be used in conjunction with all other project associated drawings and information. Do not scale from this drawing. Reproduction of this drawing without prior written permission is prohibited. All rights reserved. This drawing is the property of QW+Q architects, Ltd.

QW+Q architects The Annex Lowerfold Farm Oswaldtwistle B834GA Architects Registration Board Tel: 01254 483848 Email: info@qw-architects.com Web: www.qw-architects.com Private Residential Housing Commercial Conservation Domestic		Client MR_ & MRS_BLACKLEY	Scale 1:100	Sheet Size A3	Drawing Status PLANNING	Job Number 23-046	Drawn By AW	Checked AW
Project 7_MASEFIELD_CLOSE BROCKHALL		Drawing Title PROPOSED_SITE_BLOCK PLAN				Drawing Number PL/05	Revision -	Final Issue SEPT_2023