



1:100 10m 1:100

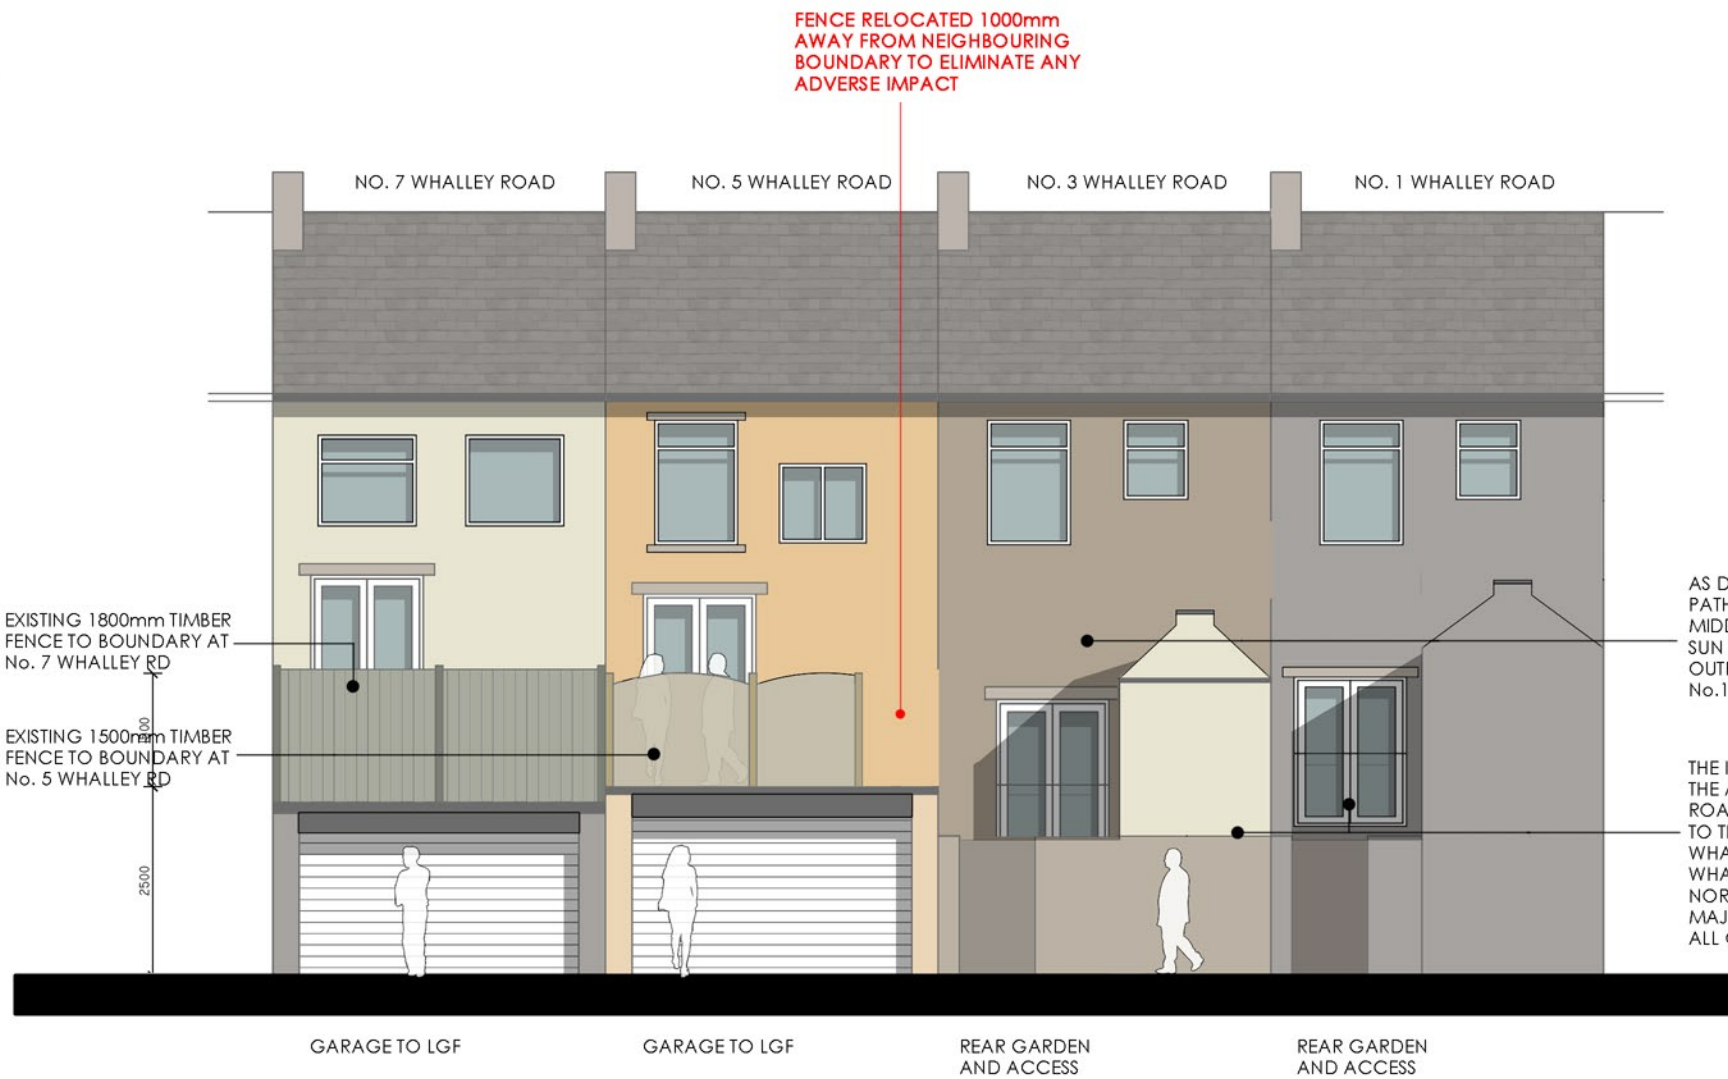

REAR ELEVATION - 1:100 at A3

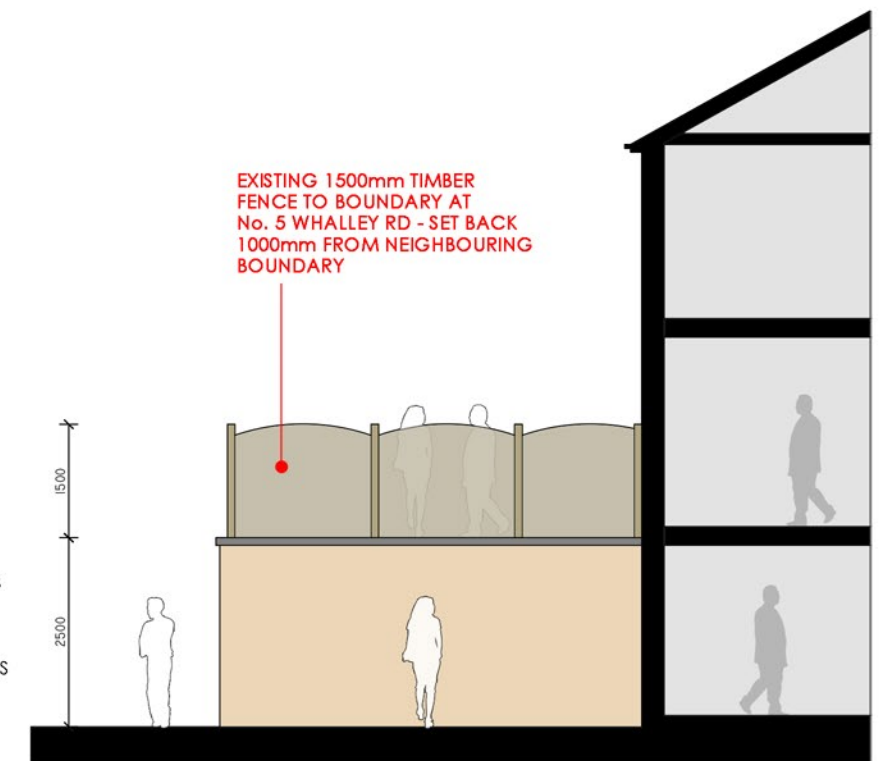

SIDE ELEVATION [No.3] - 1:100 at A3