



NOTES  
 THIS DRAWING IS TO BE READ IN CONJUNCTION WITH ALL OTHER DRAWINGS FOR THIS PROJECT. ALL LEVELS AND DIMENSIONS ARE TO BE CHECKED ON SITE BY THE CONTRACTOR, PRIOR TO PLACING ORDERS OR COMMENCING ANY OF THE RELEVANT WORKS. ALL DIMENSIONS ARE IN MILLIMETRES UNLESS STATED OTHERWISE. ANY DISCREPANCIES BETWEEN THE INFORMATION SHOWN ON THE PLAN AND THAT FOUND ON SITE ARE TO BE REPORTED TO THE DESIGNER IMMEDIATELY.

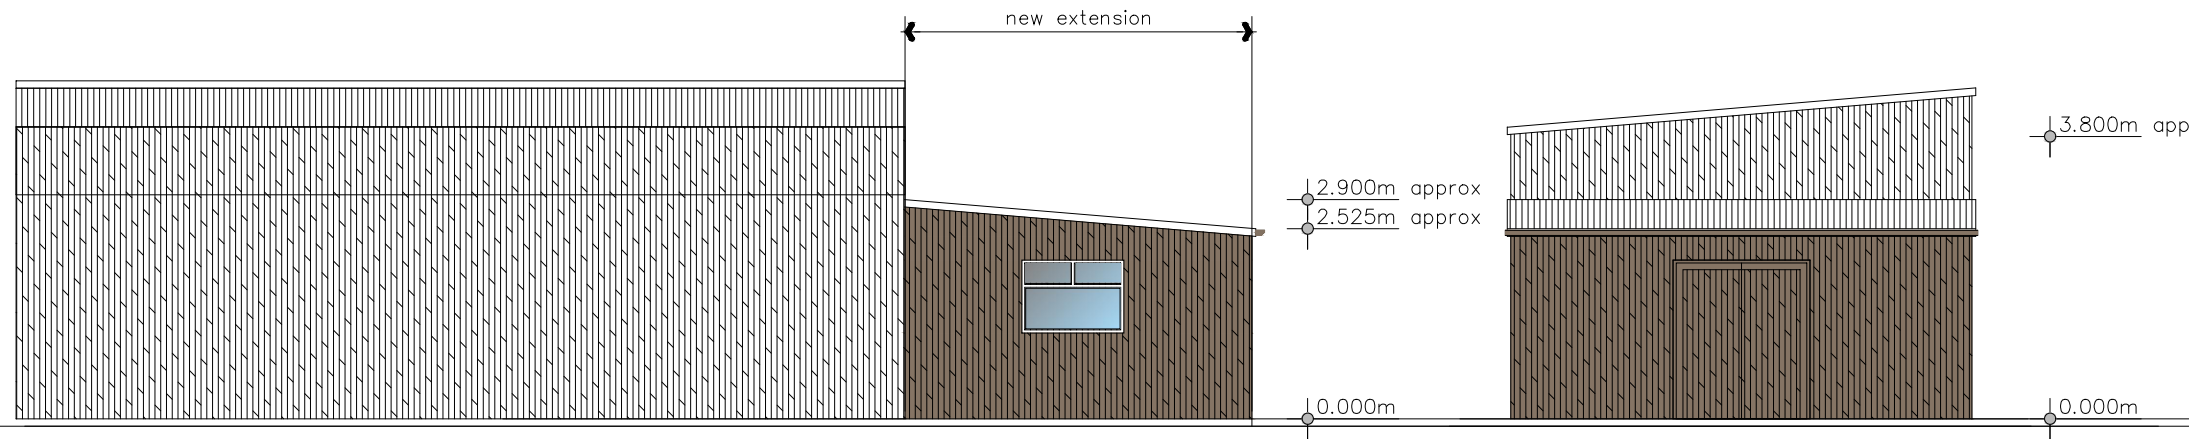

VIEW TO NORTH WEST

VIEW TO NORTH EAST

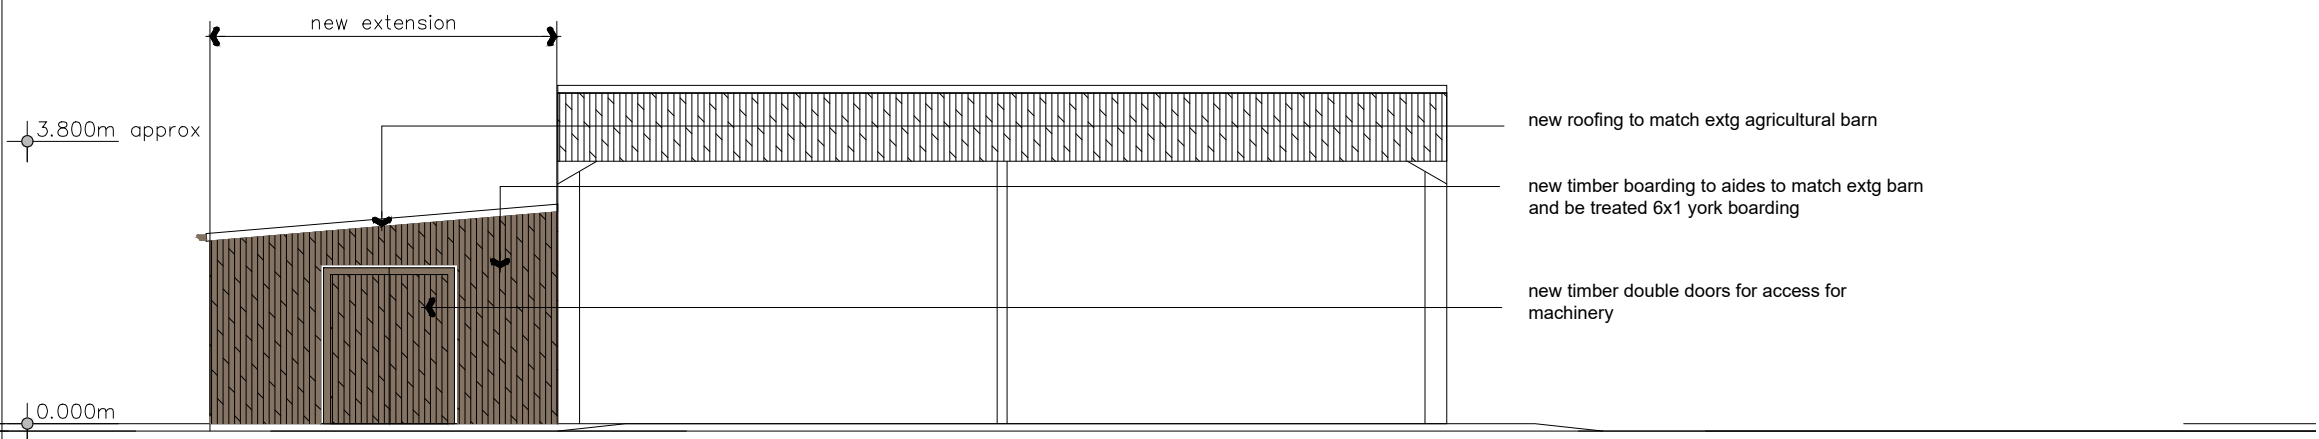

VIEW SOUTH EAST

A 15.01.24 Drawing title amended

Rev.	Date	Description
------	------	-------------

**A.L.H. Design Services**  
 Barley Cottage, Brewery Street, Longridge, Lancs  
 PR3 3NB, Tel & Fax : (01772) 785719

Client  
 Mr D. Balchin,  
 Fields Barn,  
 Back Lane  
 Chipping,  
 Lancs PR3 2QA  
 Job/Scheme Title

PROPOSED AGRICULTURAL  
 SHED, AT  
 FIELDS BARN, CHIPPING

Drawing Title

PROPOSED ELEVATIONS

Job/Scheme Number		Drawing Number	
0706/93		Drawing No 15 A	
Scale	Date	Drawn	Checked
1 / 100	July 23	a.t.l-h.	