


This drawing is to be read in conjunction with all relevant Architect, consultants' and specialists' drawings and specifications. The Architect is to be notified of any discrepancies before proceeding. Do not scale from this drawing. All dimensions and levels are to be checked on site. This drawing is subject to copyright. All work carried out before Planning and Building Permission has been granted is at the contractor/clients risk.

Note: proposed drawing based on OS dwg information. All illustrated dimensions are approximate and all site dimensions are to be checked on site and subject to site survey.

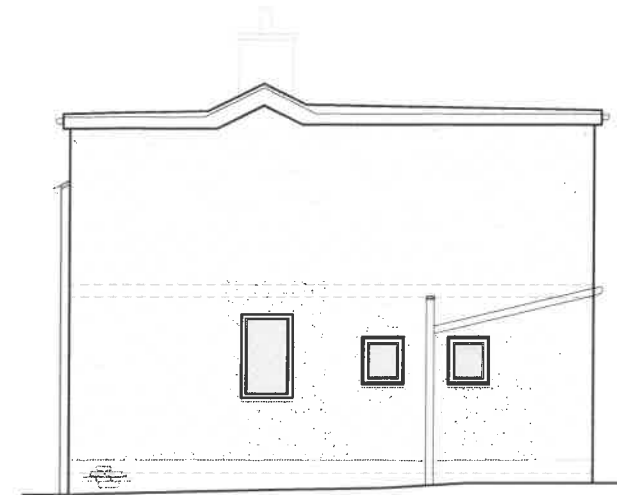


Existing South East Facing Elevation Scale 1:100



Existing North East Facing Elevation Scale 1:100



Existing North West Facing Elevation Scale 1:100

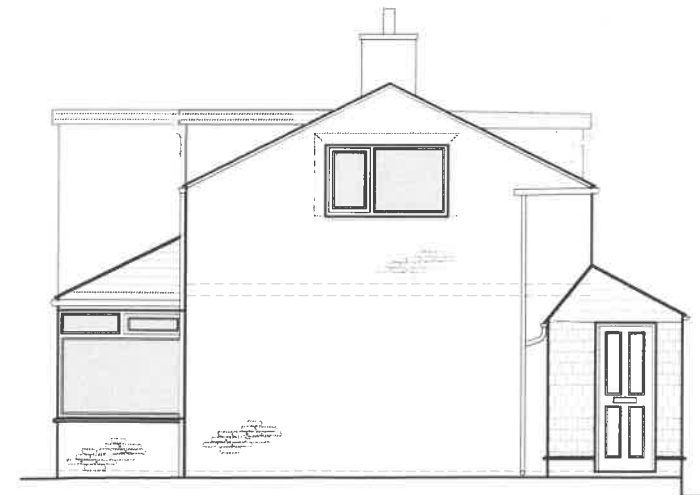

Existing South West Facing Elevation Scale 1:100

320230863P

Client
Mr Watson & Ms Hewson

Job Title
Proposed Alterations to
29 Pendleton Road
Wiswell

Drawing Title
Existing Elevations

Scale 1:100 @ A3	Date March 2023	Drawn BWT
---------------------	--------------------	--------------

spa
SUNDERLAND PEACOCK ARCHITECTS

SUNDERLAND PEACOCK & ASSOCIATES LTD
HAZELVERE PIMLICO ROAD, CLITHEROE
LANCASHIRE BB7 2AG
T 01200 423178 F 01200 427328
E info@sunderlandpeacock.com
www.sunderlandpeacock.com

6836 -E02	REV -
-----------	----------