


This drawing & design is the copyright of Munshi+Partners and may not be reproduced in any way without prior written consent.


Any discrepancies on this drawing between drawings area to be reported to this office.

Unless specifically specified these drawings are not to be used for construction purposes or placing of any orders.

Do not scale from this drawing.

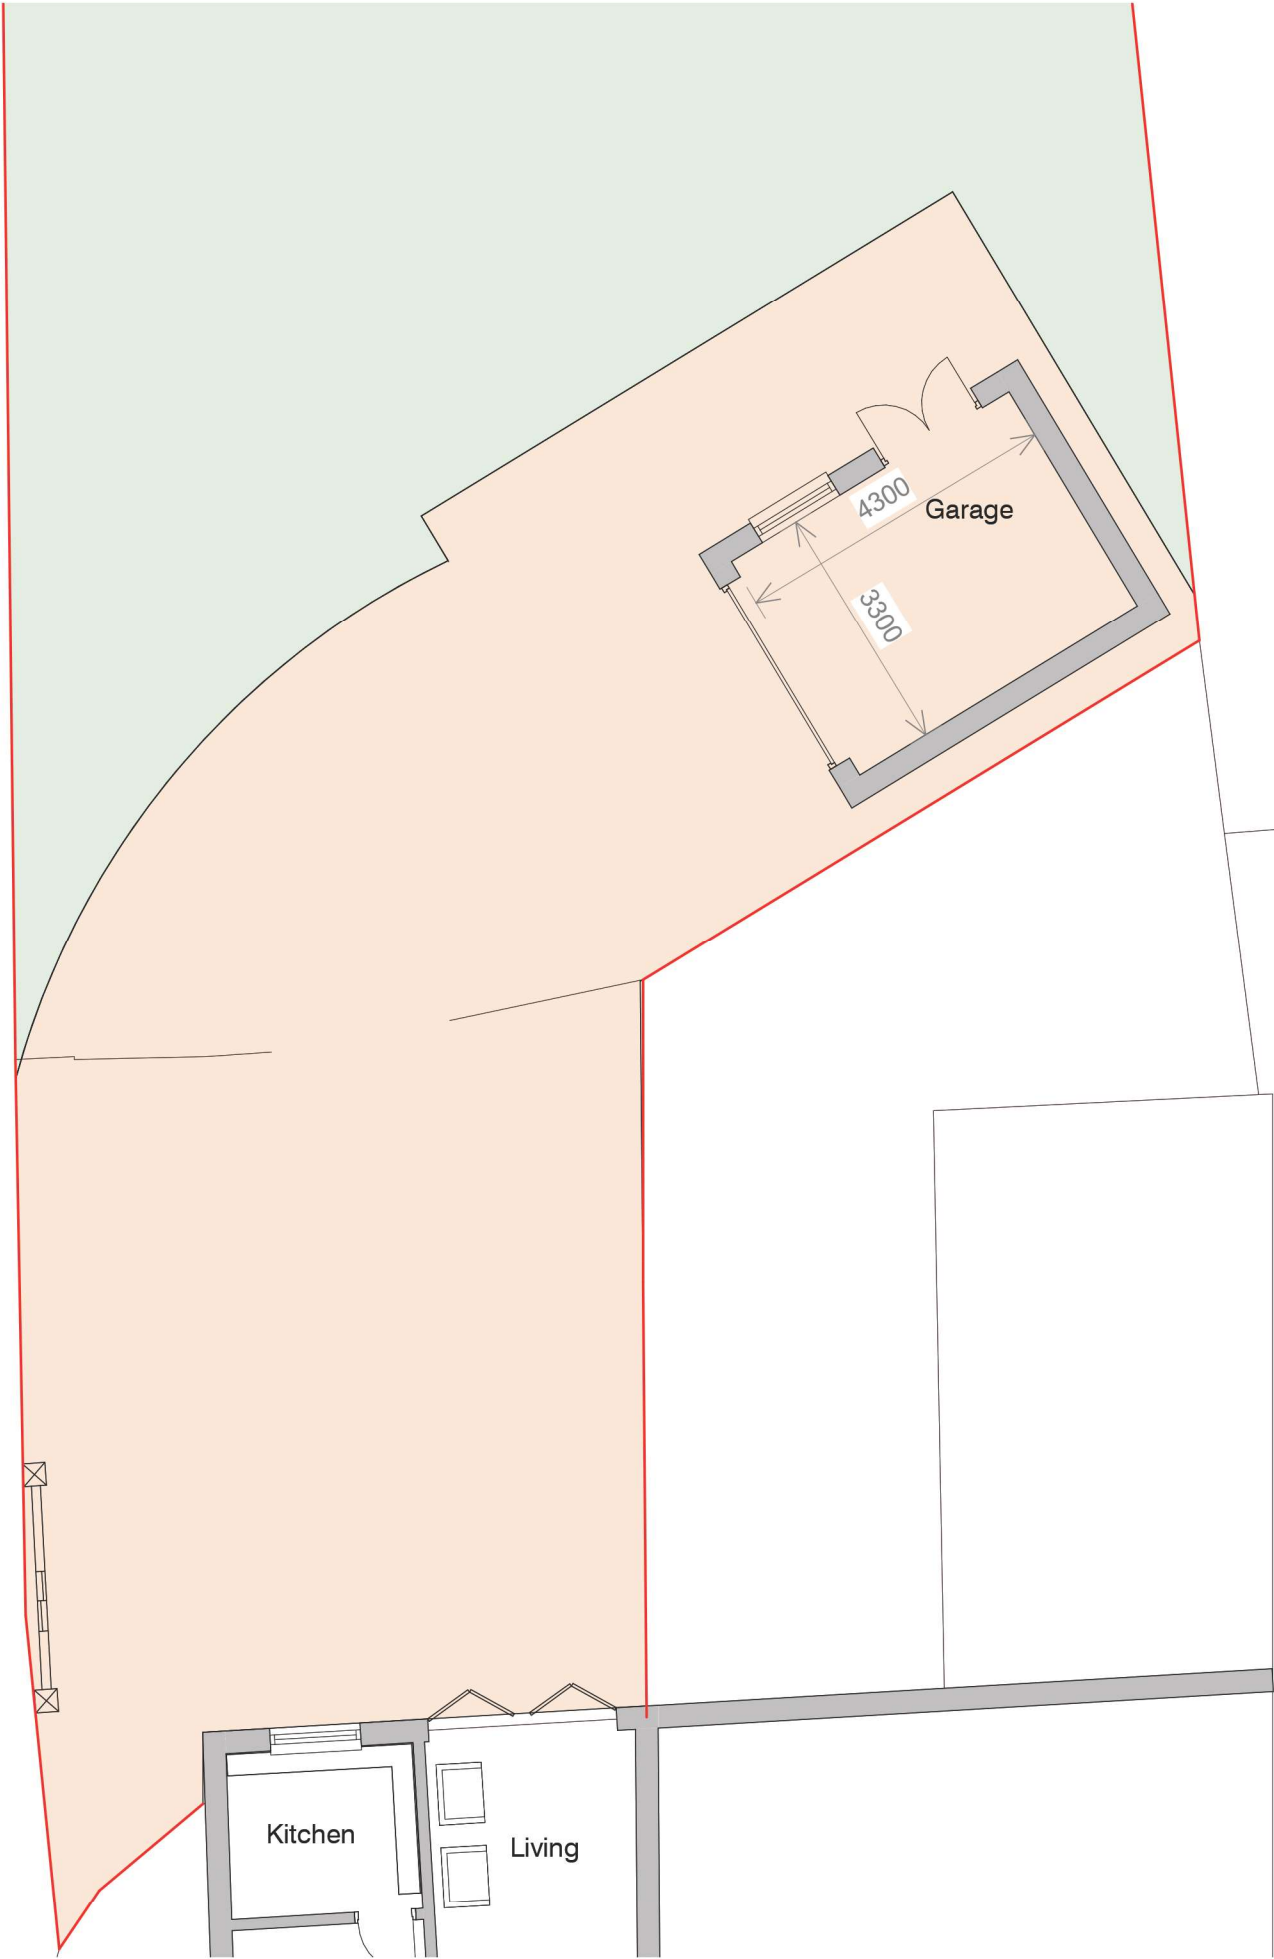

Astley

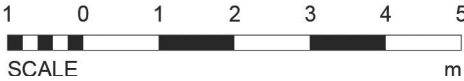

SCALE
1: 100

- Status
- ☐ FEASIBILITY
 - ☒ PLANNING APPROVAL
 - ☐ BUILDING REGULATIONS
 - ☐ TENDER
 - ☐ CONSTRUCTION

Project Hillcrest, Clitheroe Rd, Knowle Green
PR3 2YQ

Client Anthony

Drawing title Proposed Plans

Project No	Drawing No	Rev No	Scale	Date
371	003A	REV A	As indicated	17/05/21

MUNSHI+
PARTNERS
ARCHITECTURE & PROPERTIES

195 Ribbleson Lane. Ribbleson. Preston. PR1 5DY.
Tel- 01772 378540
Email- info@munshiandpartners.com

1 Level 0 - Proposed
1 : 100