



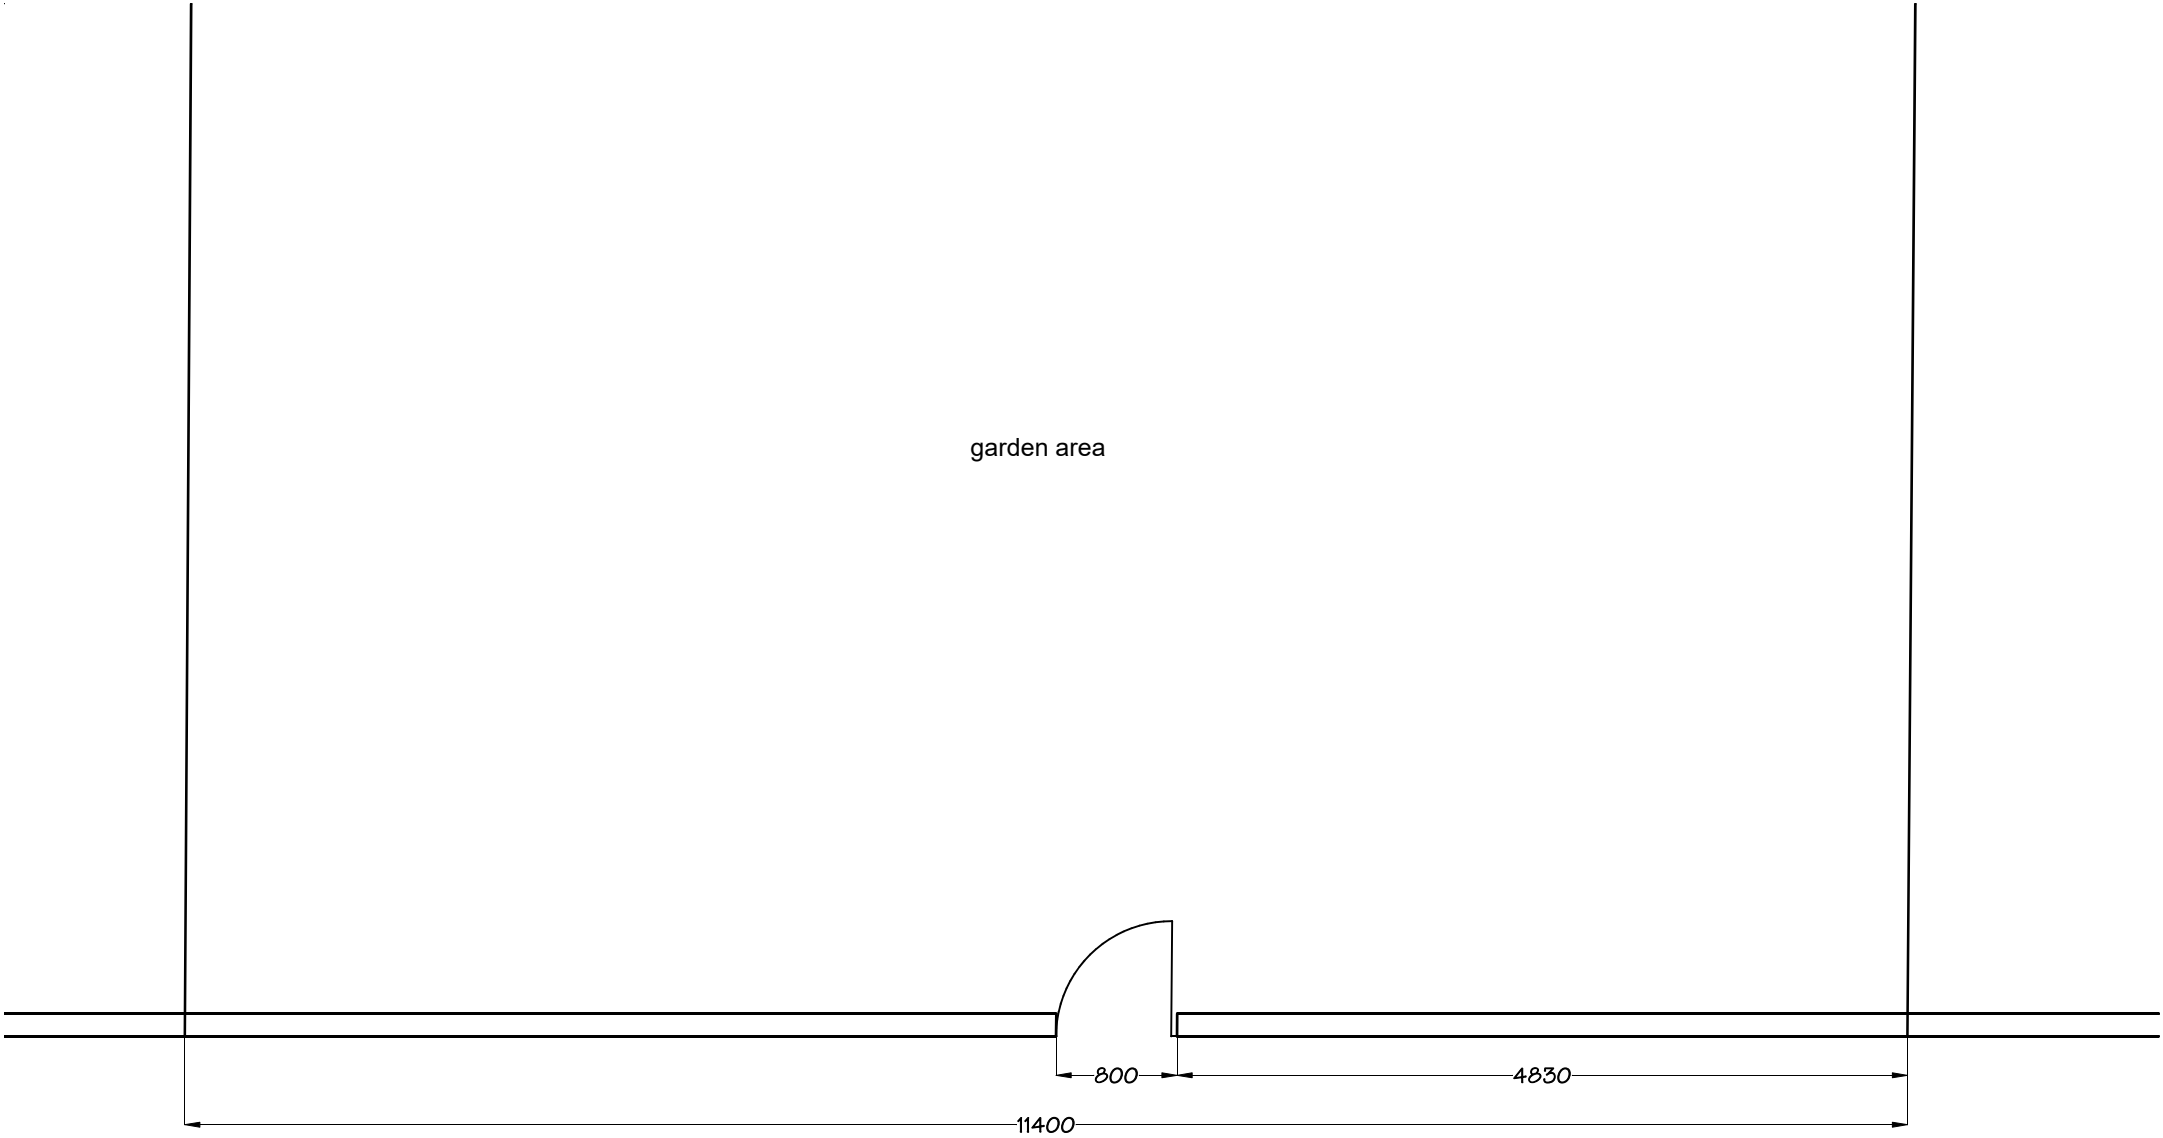


Existing Plan

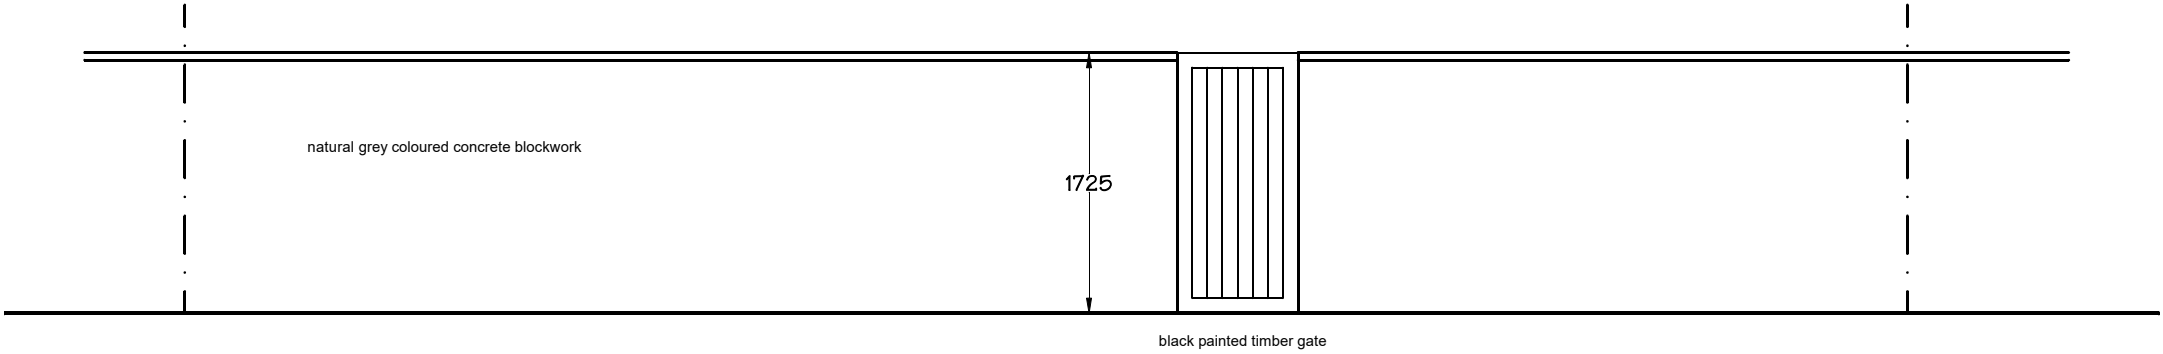

Existing Elevation

PD Construction Consultants
7 Beech Street, Clitheroe, Lancs
BB7 2LL
tel: 07976 771297
email: pdcc@hotmail.co.uk

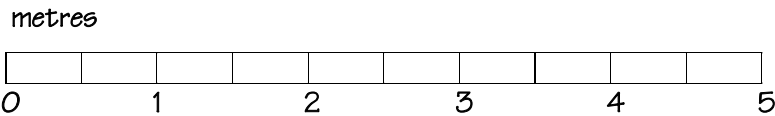

Client: Mr & Mrs Sharples		
Project: Proposed Gateway Alterations 4 Reeford Grove Clitheroe		
Dwg title: Existing Plan & Elevation		
Scale @ A3: 1:50	Date: 07.11.23	Drawn by: PD
Drawing no. 1530 - 01		Rev. A