



3/2023 | 08/24
7/11/2023

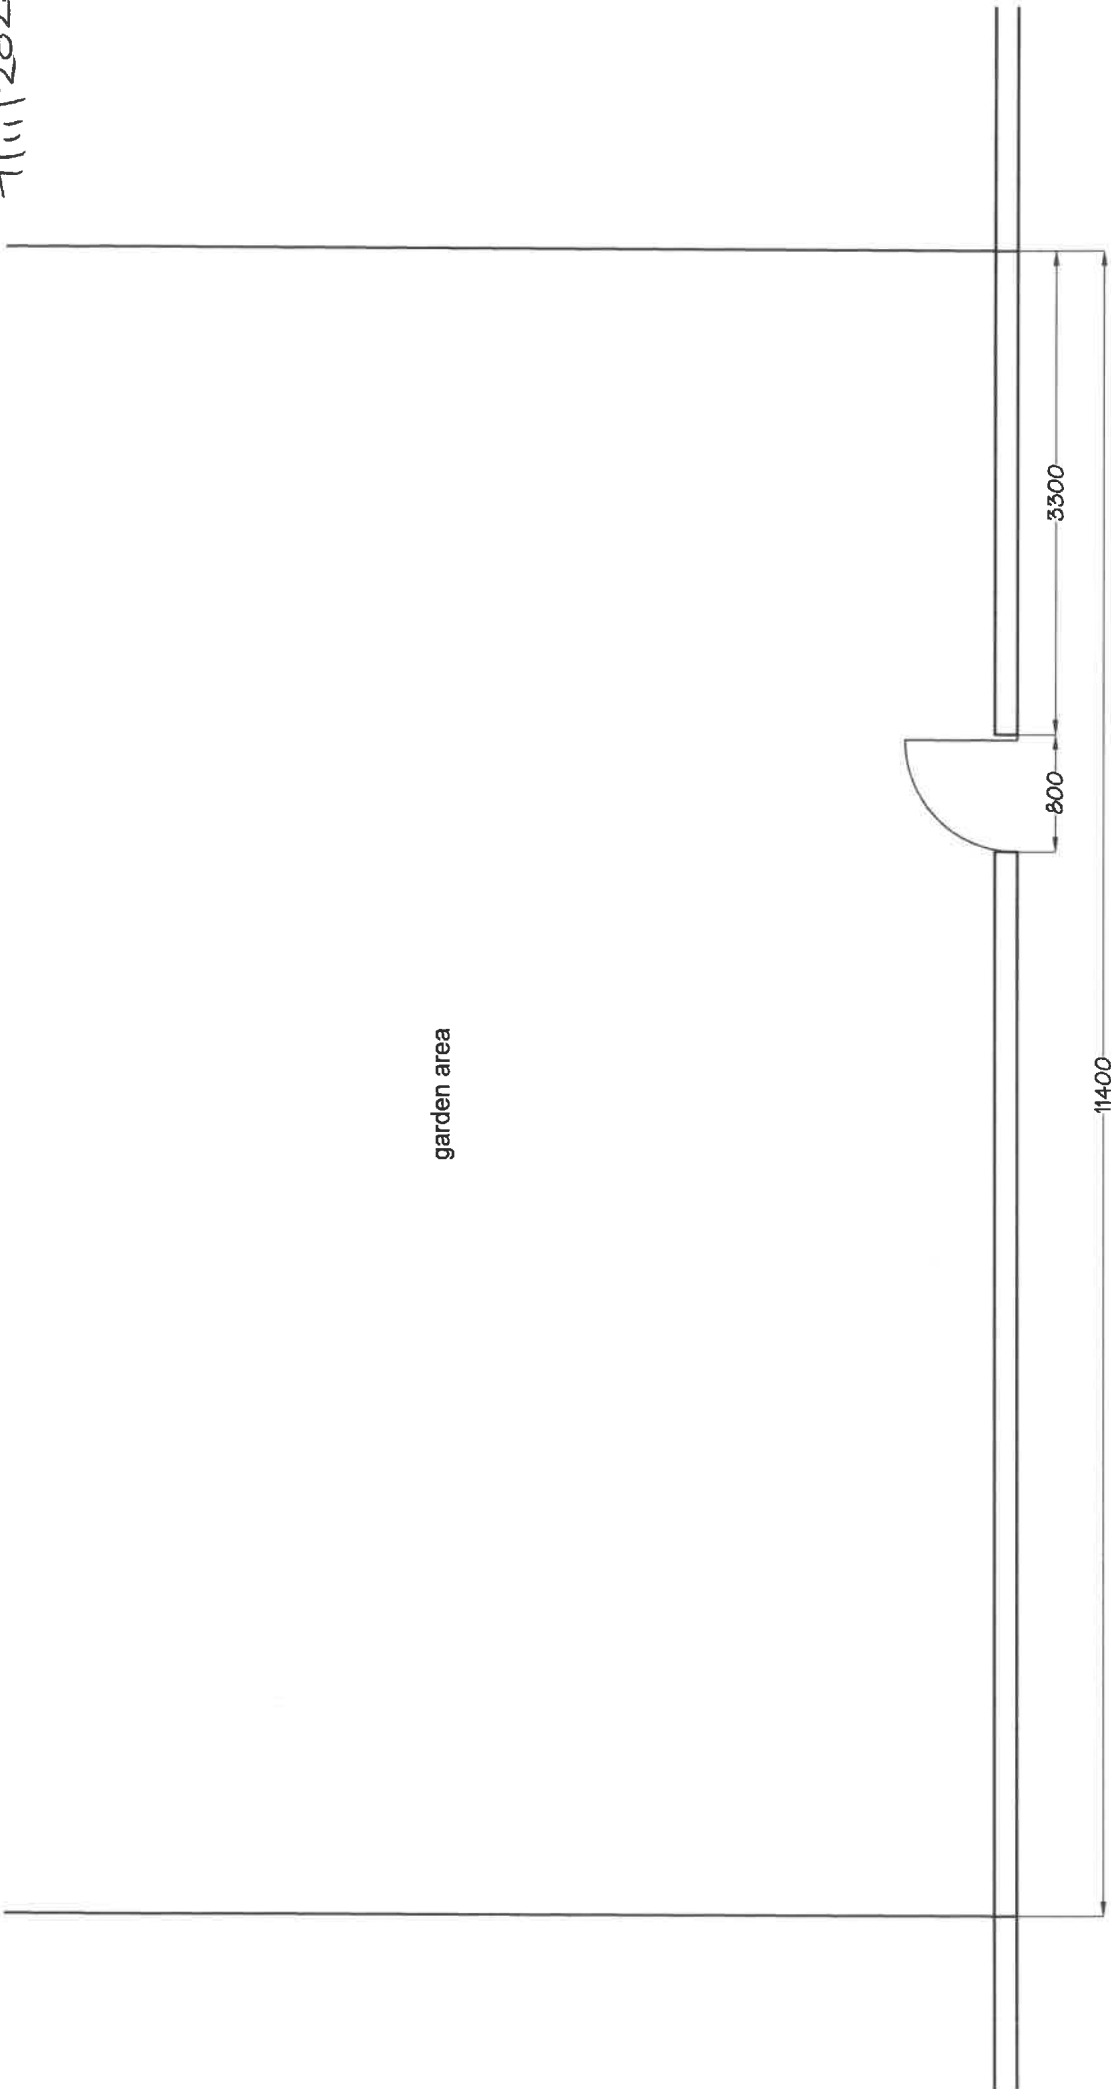

Existing Plan

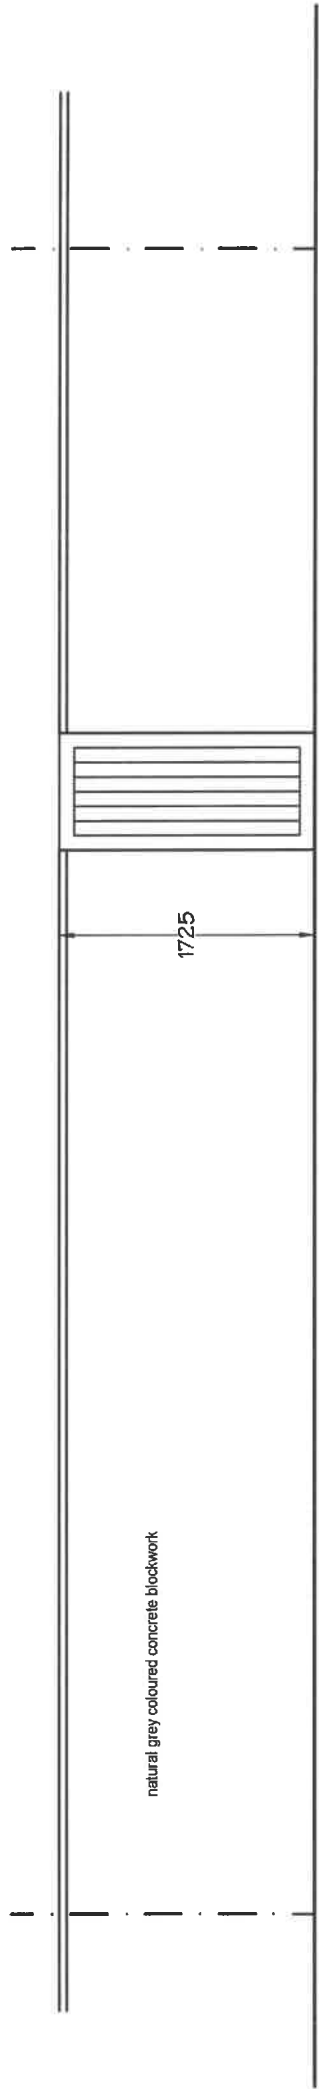

Existing Elevation


PD Construction Consultants
7 Beech Street, Clitheroe, Lancs
BB7 2LL
tel: 07976 771297
email: pdcc@hotmail.co.uk

metres




Client:	Mr & Mrs Sharples		
Project:	Proposed Gateway Alterations 4 Reeford Grove Clitheroe		
Drawn By:	Existing Plan & Elevation		
Scale 1/50	1/50	Date 07.11.23	Drawn By PD
Drawing no.	1530 - 01		
Rev	-		

3|2023|0881 7/11/2023

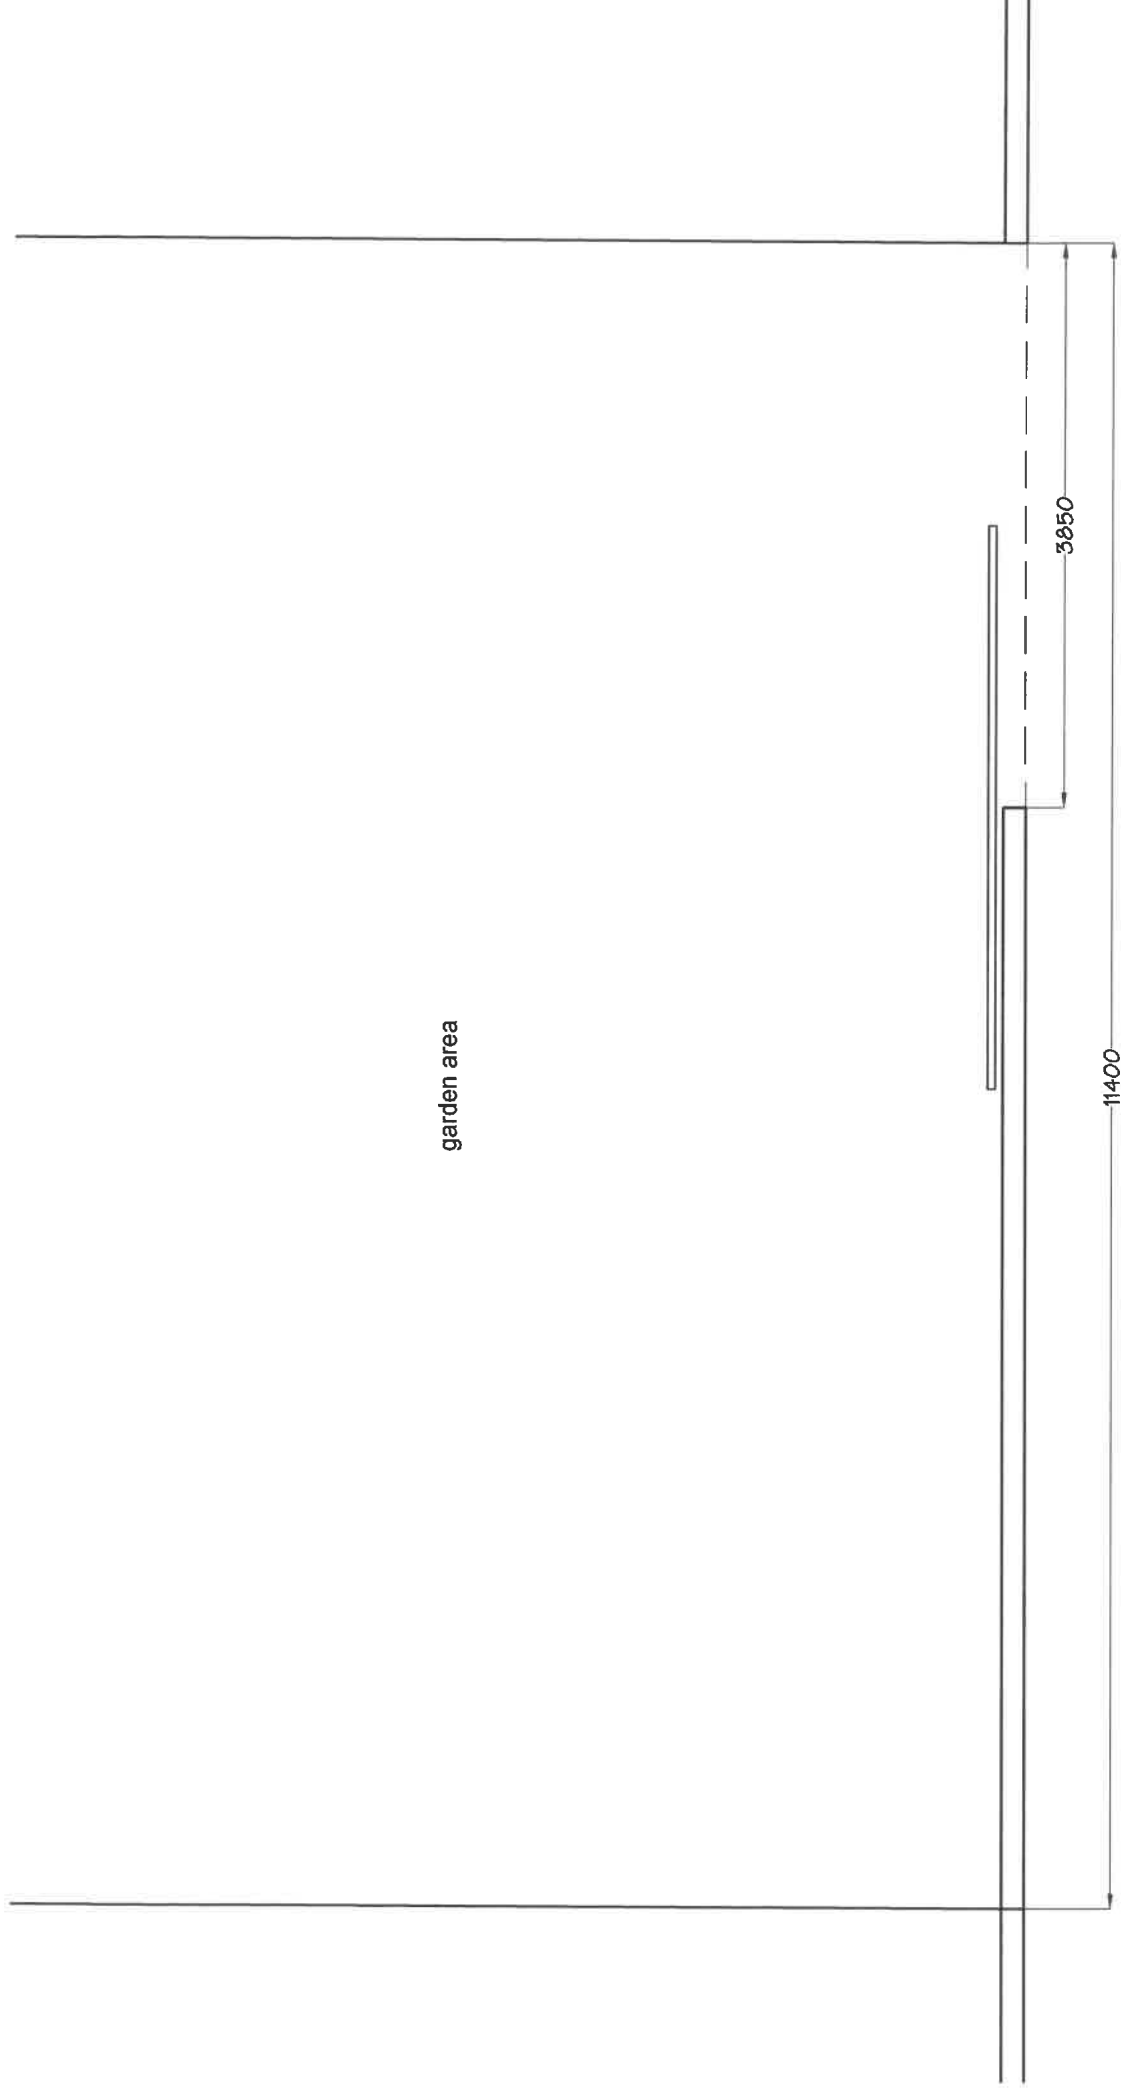


Existing Plan

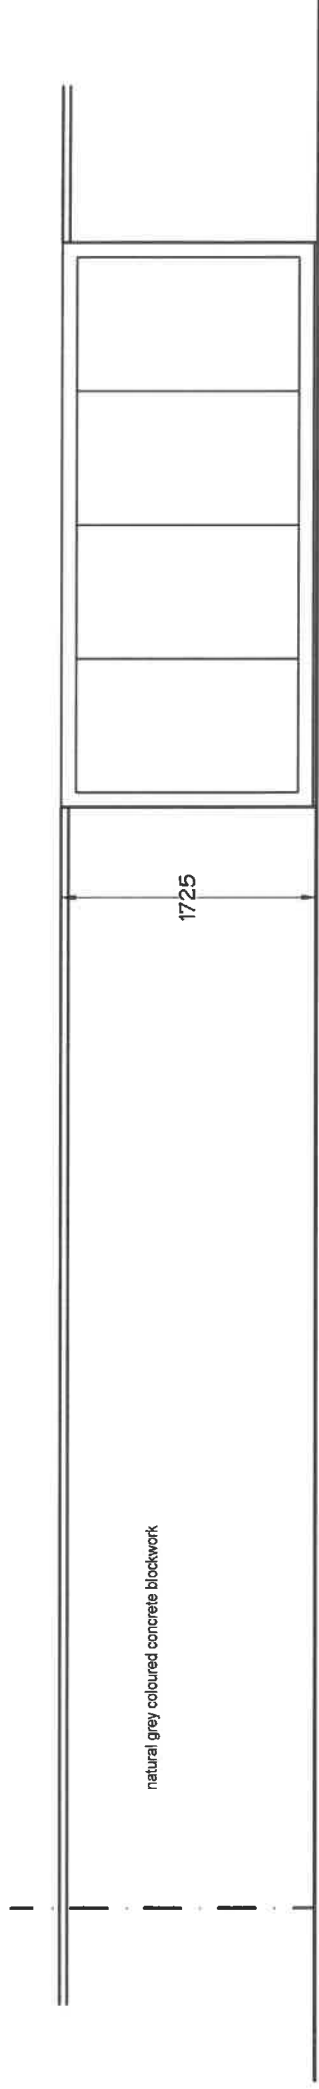

Existing Elevation

PD Construction Consultants
7 Beech Street, Clitheroe, Lancs
BB7 2LL
tel: 07976 771297
email: pdcc@hotmail.co.uk

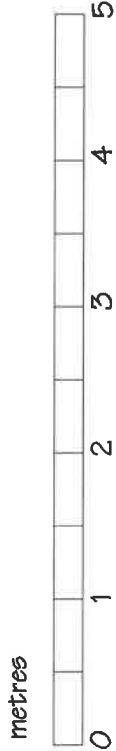

Client:	Mr & Mrs Sharples		
Project:	Proposed Gateway Alterations 4 Reeford Grove Clitheroe		
Drawn By:	Proposed Plan & Elevation		
Scale 1:50	1:50	Date 07.11.23	Drawn By PD
Drawing No.	1530 - 02		Rev: -