
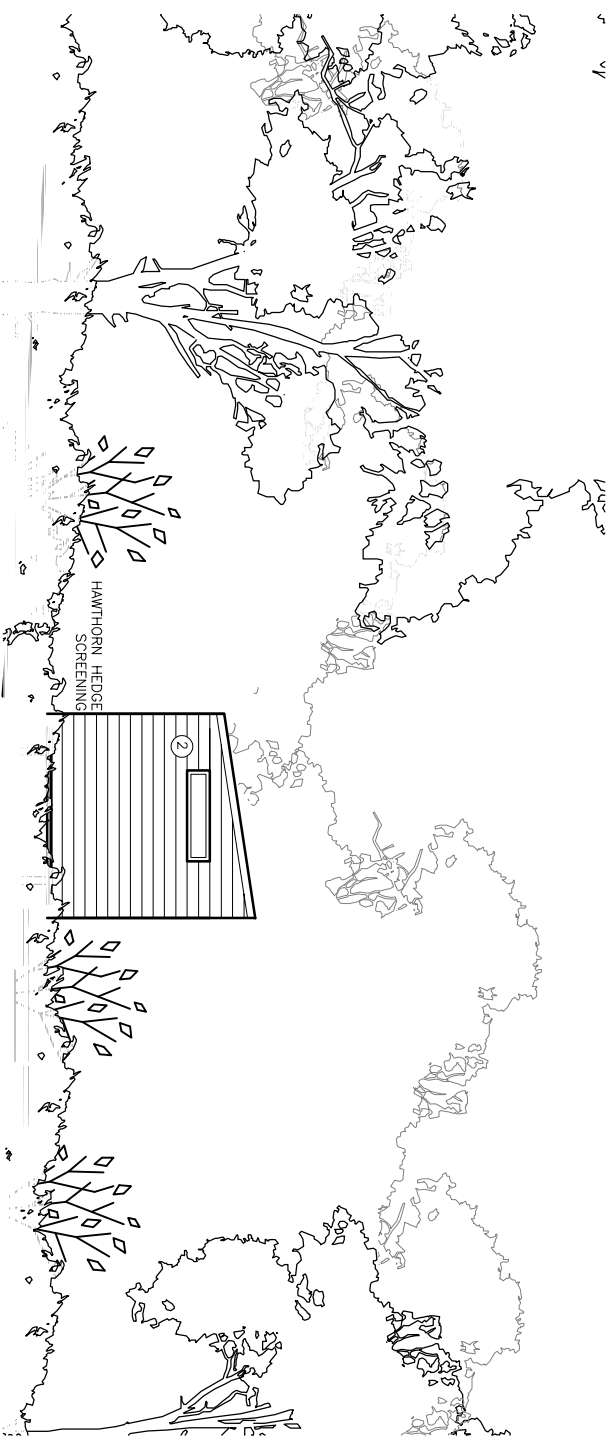
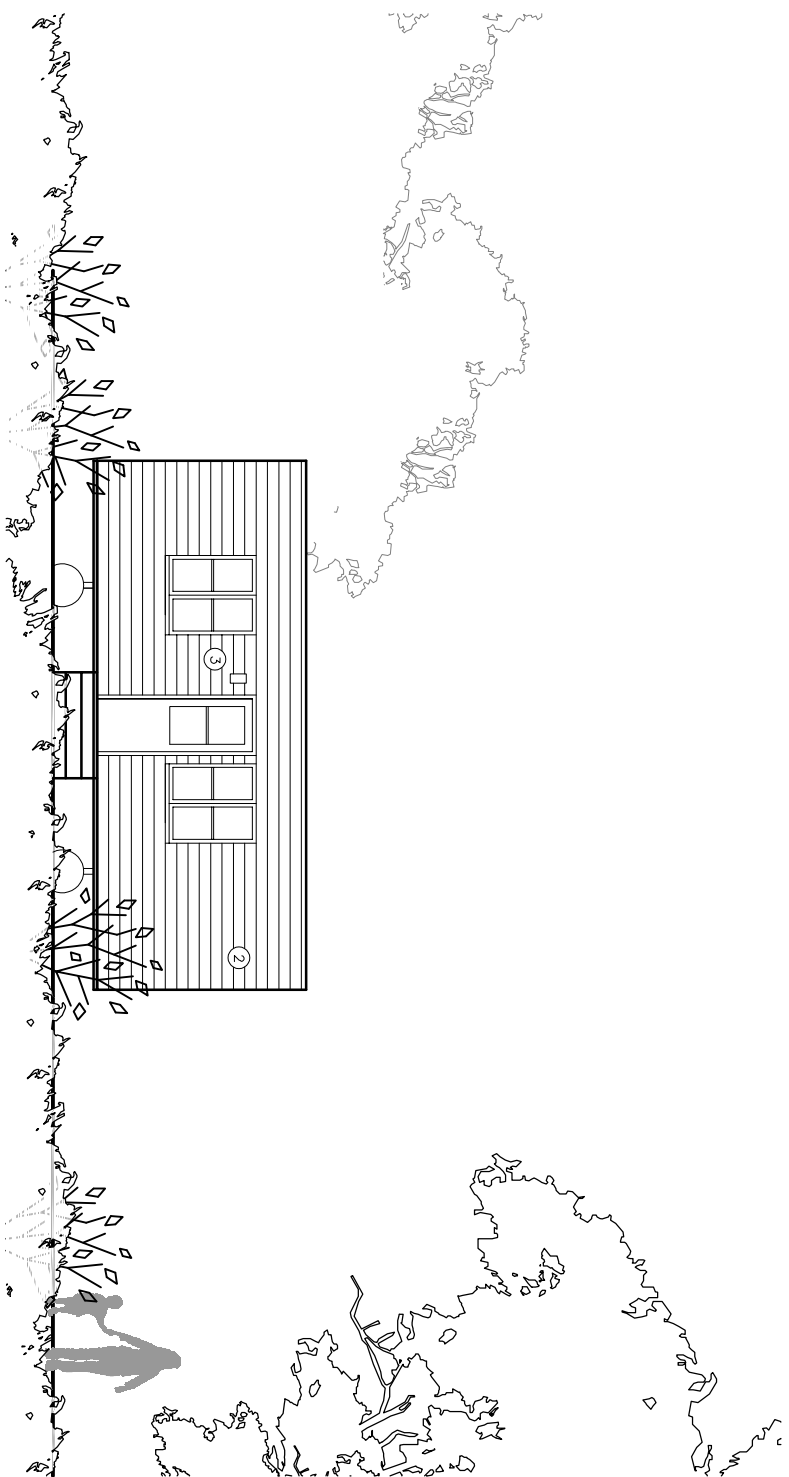
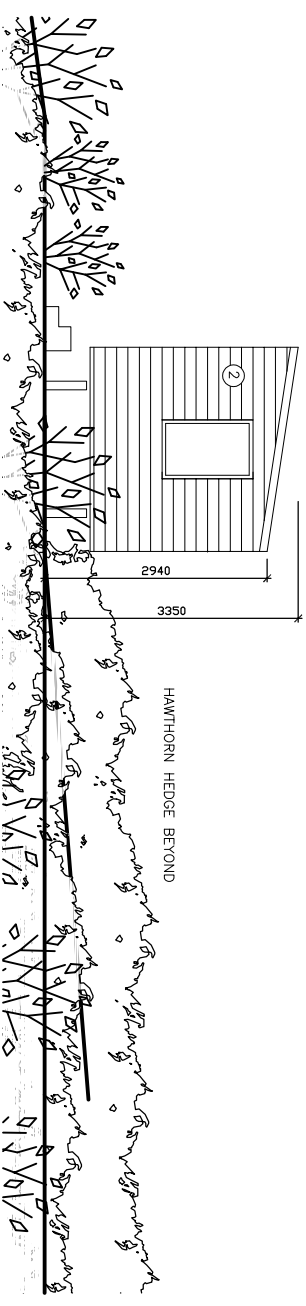


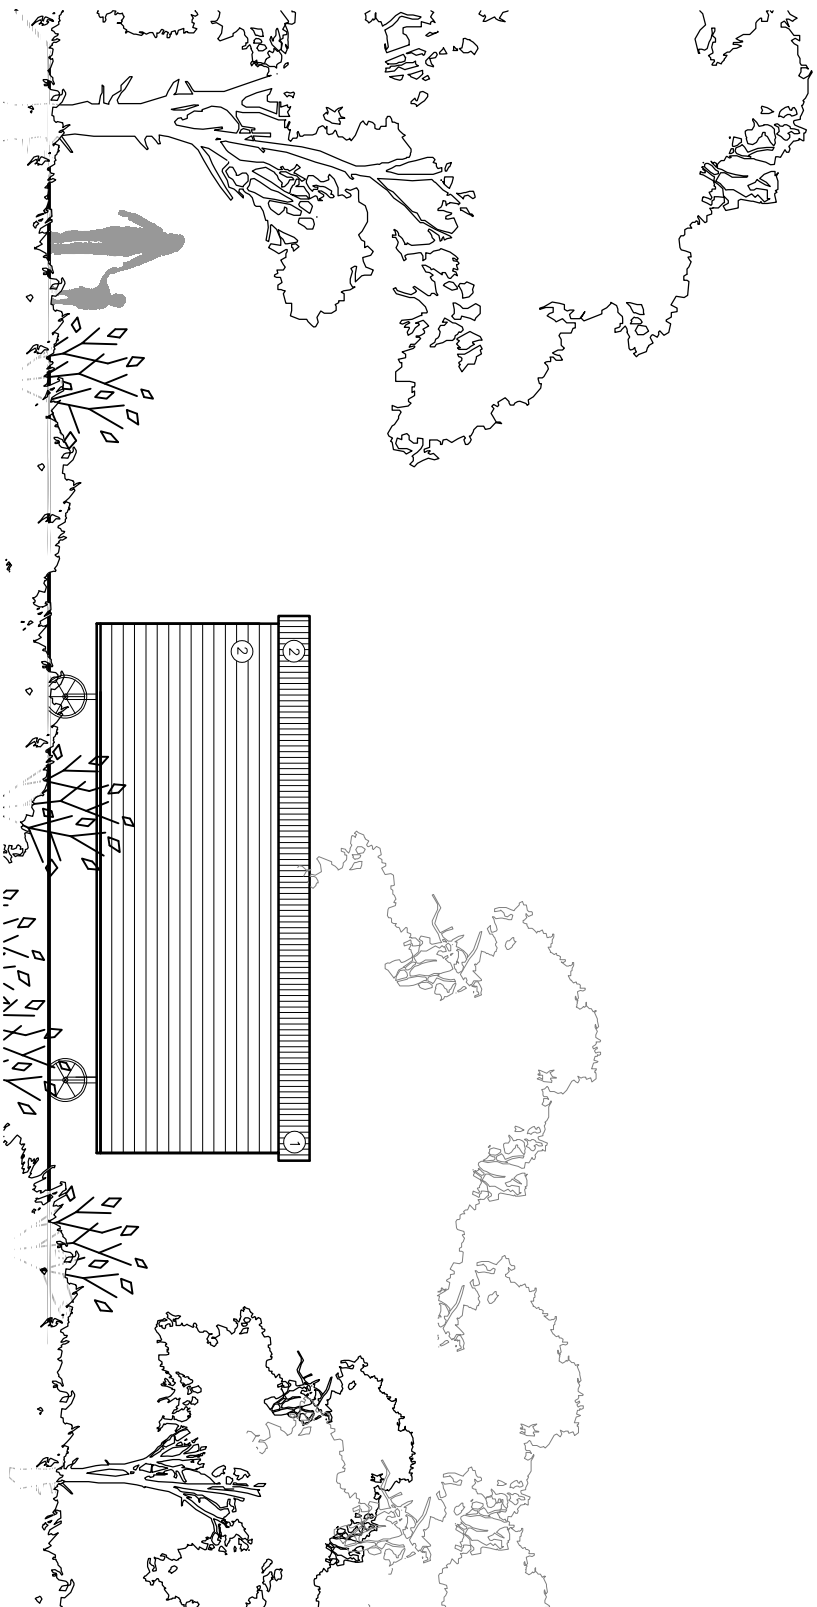

- MATERIALS KEY**
1. CORRUGATED STEEL ROOF
 2. CORRUGATED STEEL CLADDING
 3. EXTERIOR LAMP LIGHTING

[illegible]

©w-a-architects ltd 2020 | This Drawing is to be read in conjunction with all other project associated drawings and information. Do not scale from this drawing. Report all errors, omissions and discrepancies to drawing author prior to construction or menu bucture. This drawing is copyright and is the property of w-a-architects ltd

qW+Q architects The Annexe Lowerfold Farm Oxwoldville B854DA Private Residential Housing Commercial Conservation Domestic Tel: 01754 485848 Email: info@qwarchitects.com Web: www.qwarchitects.com	Client ZOE WHITWORTH		Scale 1:100		Sheet Size A3		Iss Number 23-016		Drawn By AW Checked AW	
	Project PROPOSED_SHEPHERDS_HUT 2_BAILEY_COTTAGES_MITTON		Drawing Title TYPICAL_ELEVATIONS		Drawing Status PLANNING		Drawing Number PL/04		Revision B First Issue	