



This drawing is to be read in conjunction with all relevant Architect, consultants' and specialists' drawings and specifications. The Architect is to be notified of any discrepancies before proceeding. Do not scale from this drawing. All dimensions and levels are to be checked on site. This drawing is subject to copyright. All work carried out before Planning and Building Permission has been granted is at the contractor's/clients risk.

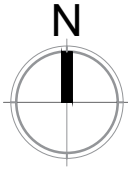

Mapping contents © Crown copyright and database rights 2022 Ordnance Survey 100035207

LOCATION PLAN

1:1250 SCALE

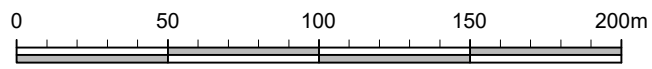

Client
Mr M Parker and Miss G Bailey

Job Title
Proposed Extension and Alterations
Oxenhurst Cottage
Back Lane
Newton in Bowland
BB7 3EE

Drawing Title
LOCATION PLAN

Scale 1:2500 @A3	Date MAR 2023	Drawn TDM
---------------------	------------------	--------------



SUNDERLAND PEACOCK ARCHITECTS

SUNDERLAND PEACOCK & ASSOCIATES LTD.
HAZELBERRY, PRULJO ROAD, CLITHEROE
LANCASHIRE, BB7 2AG
T 01200 420178 F 01200 427328
E info@sunderlandpeacock.com
www.sunderlandpeacock.com



6723 -L01