



This drawing is to be read in conjunction with all relevant Architect, consultants' and specialists' drawings and specifications. The Architect is to be notified of any discrepancies before proceeding. Do not scale from this drawing. All dimensions and levels are to be checked on site. This drawing is subject to copyright. All work carried out before Planning and Building Permission has been granted is at the contractor/clients risk.

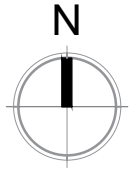

Mapping contents © Crown copyright and database rights 2023 Ordnance Survey 100035207

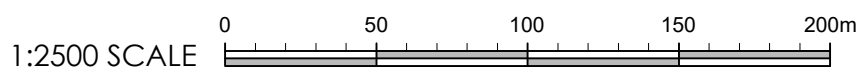

REV B TDM Boundary changed. 17.11.23  
 REV A TDM Road/Property labels added. 15.11.23

Client  
**Mr and Mrs O'Gorman**

Job Title  
**Proposed Internal Alterations at  
 Eaves House Farm  
 West Bradford  
 Clitheroe  
 BB7 3JF**

Drawing Title  
**Location Plan**

Scale 1:2500 @A3	Date NOV '23	Drawn TdM
---------------------	-----------------	--------------



SUNDERLAND PEACOCK & ASSOCIATES LTD.  
 HAZELMERE, PIMLICO ROAD, CLITHEROE  
 LANCASHIRE, BB7 2AG  
 T 01200 423178 F 01200 427328  
 E info@sunderlandpeacock.com  
 www.sunderlandpeacock.com



**6955 -L01B**