


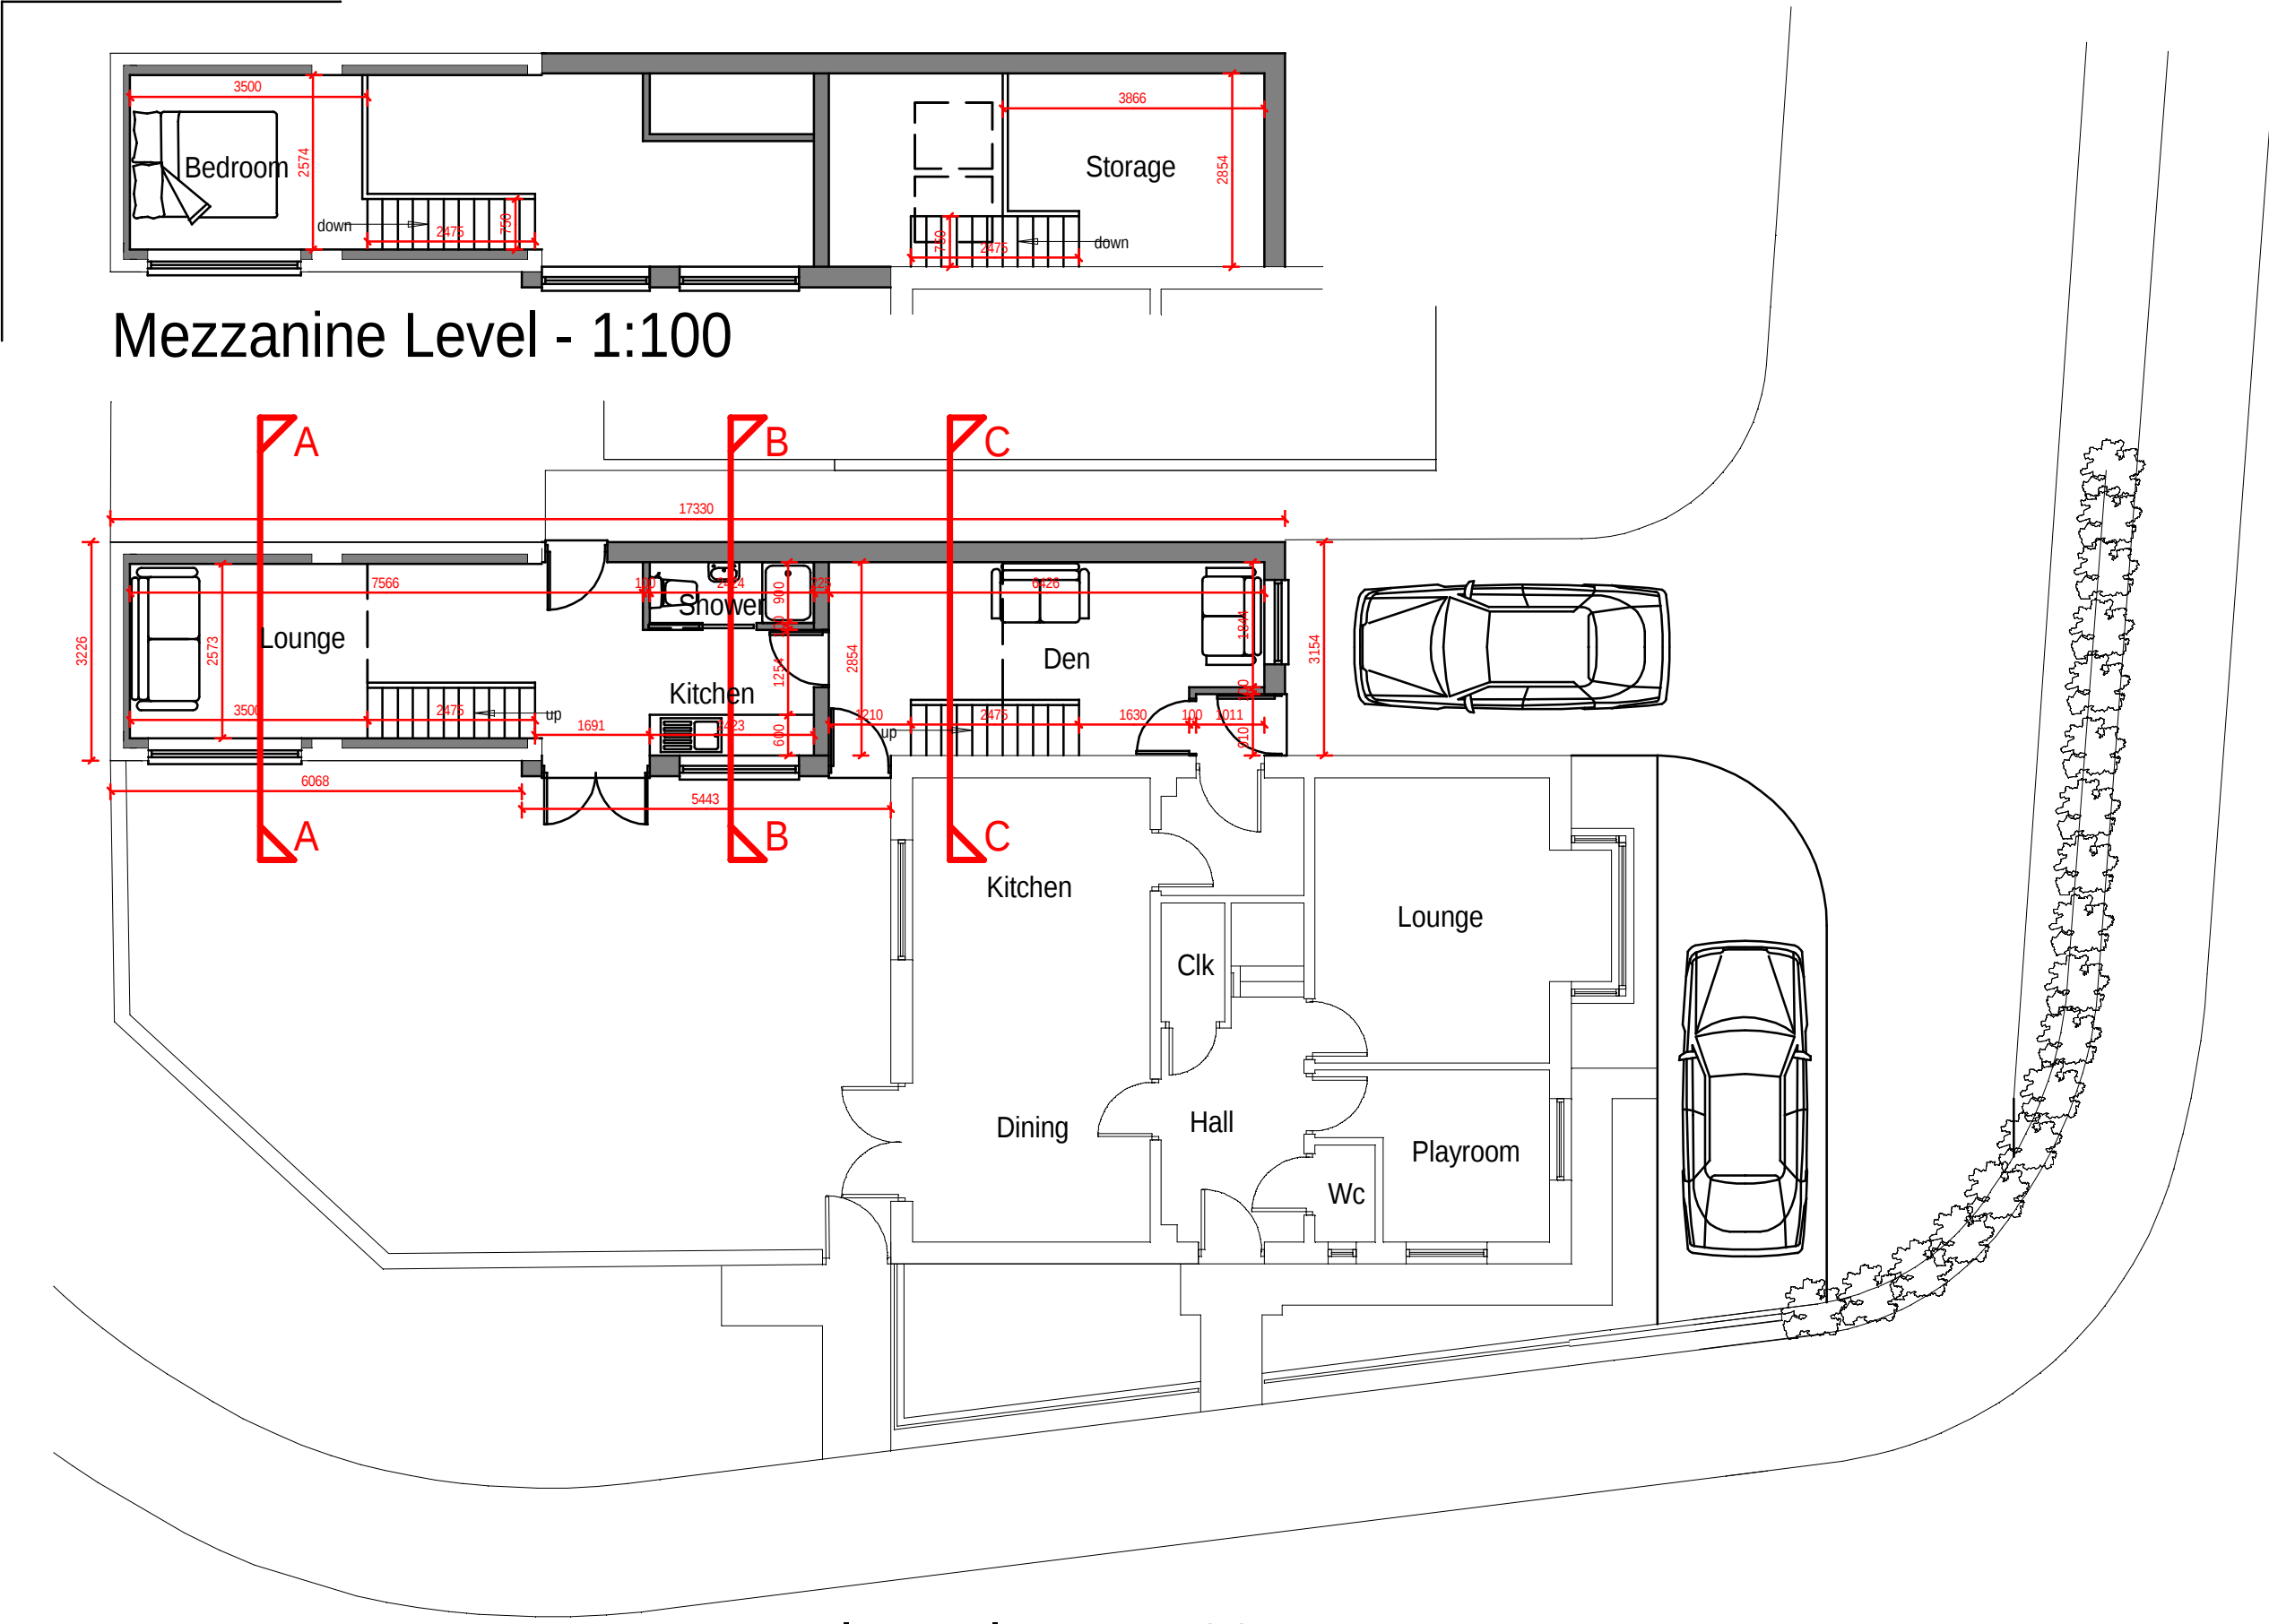


Mezzanine Level - 1:100

Floor Plan - 1:100




Section CC - 1:100


East Elevation - 1:100

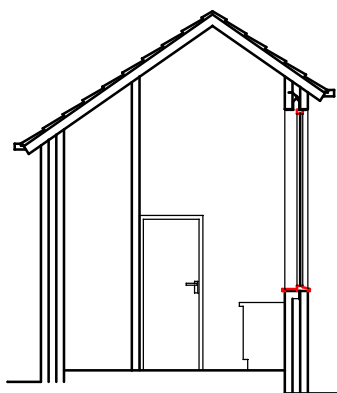


Section BB - 1:100

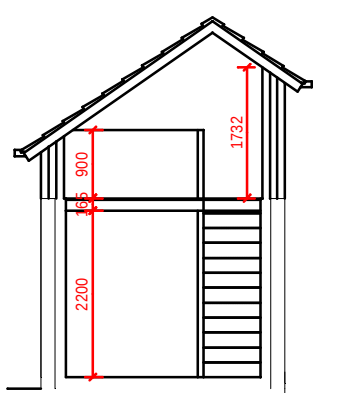

Section AA - 1:100

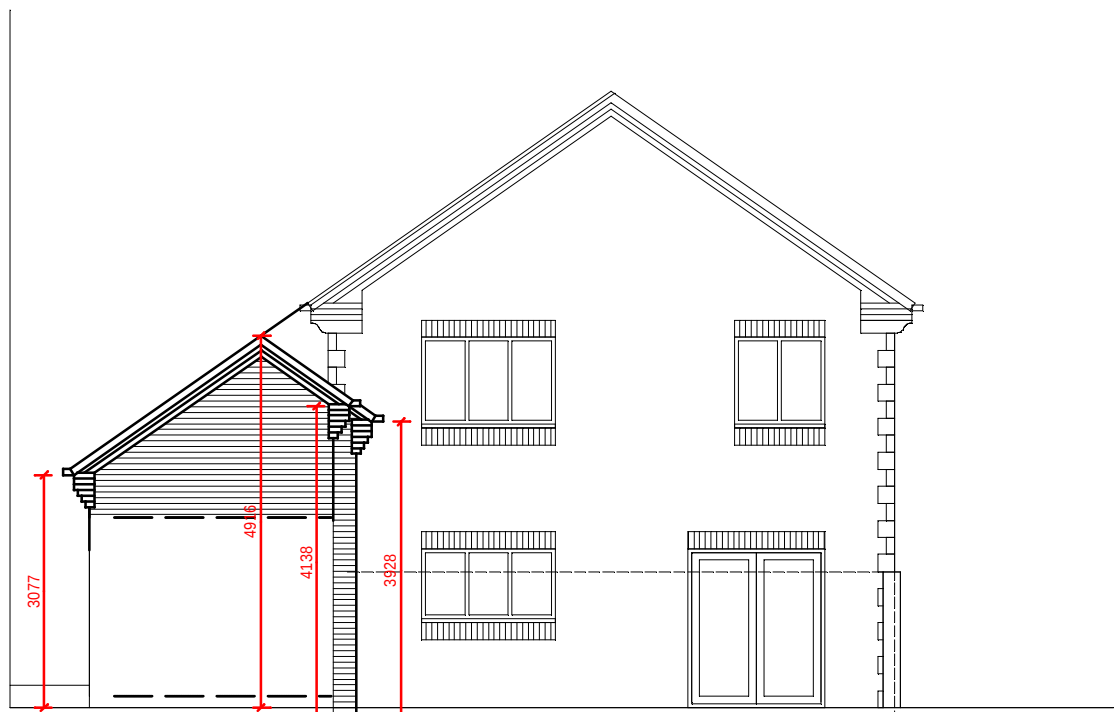


West Elevation - 1:100

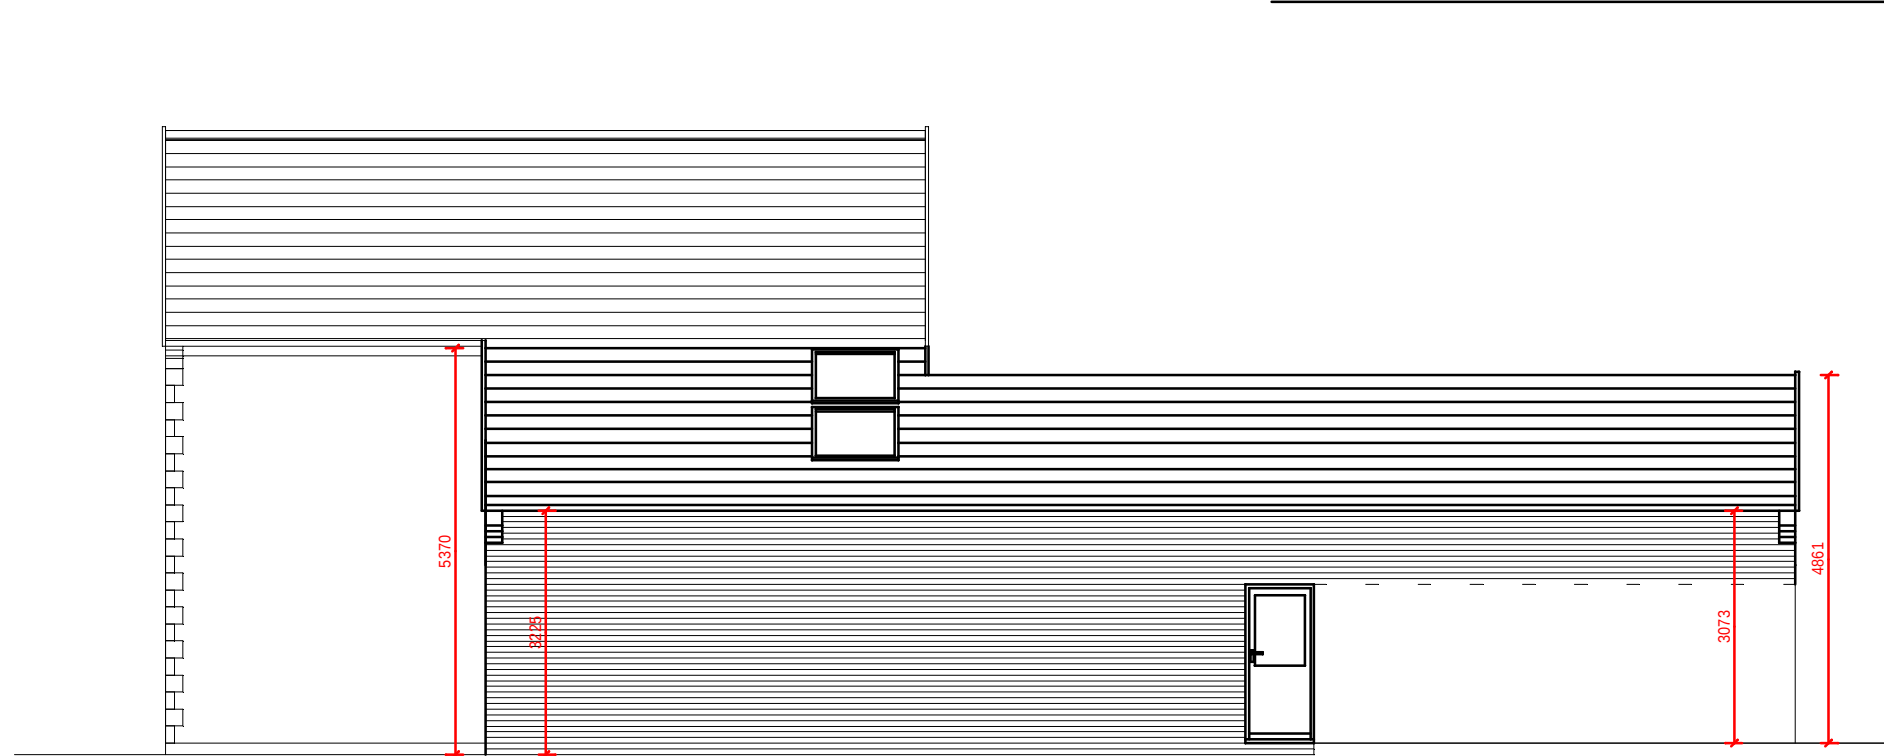


North Elevation - 1:100




South Elevation - 1:100

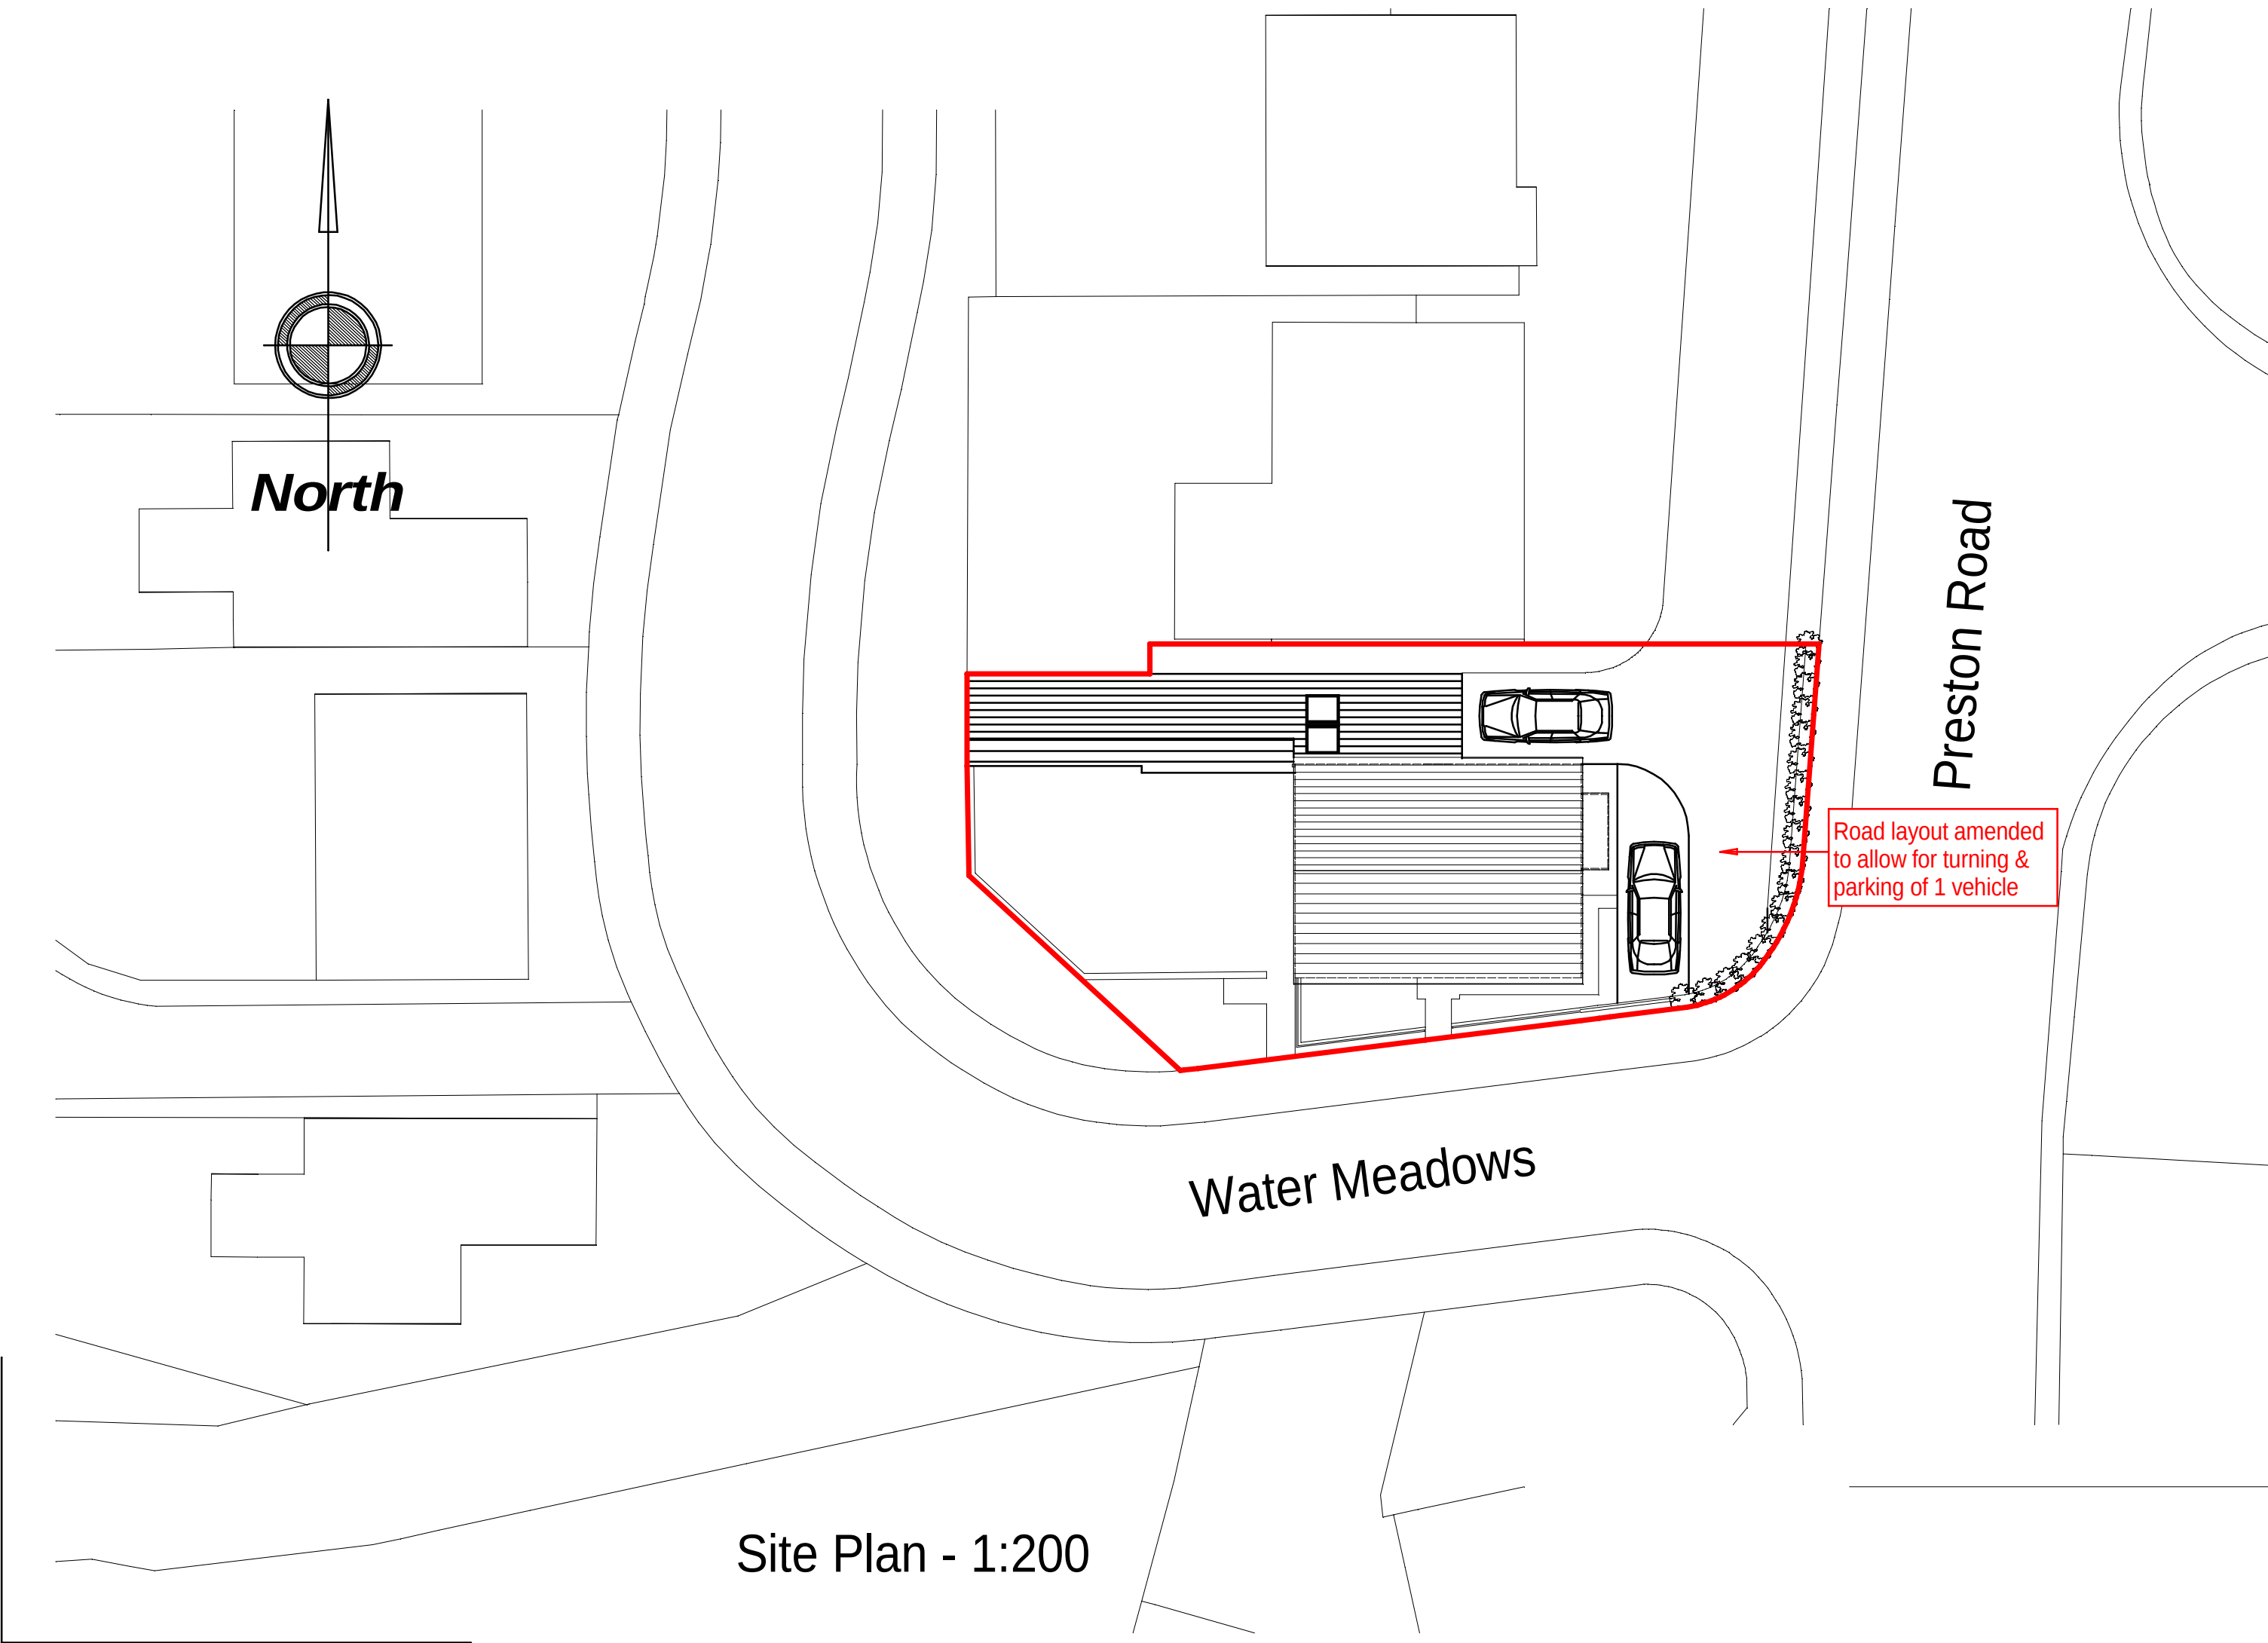

Site Plan - 1:200

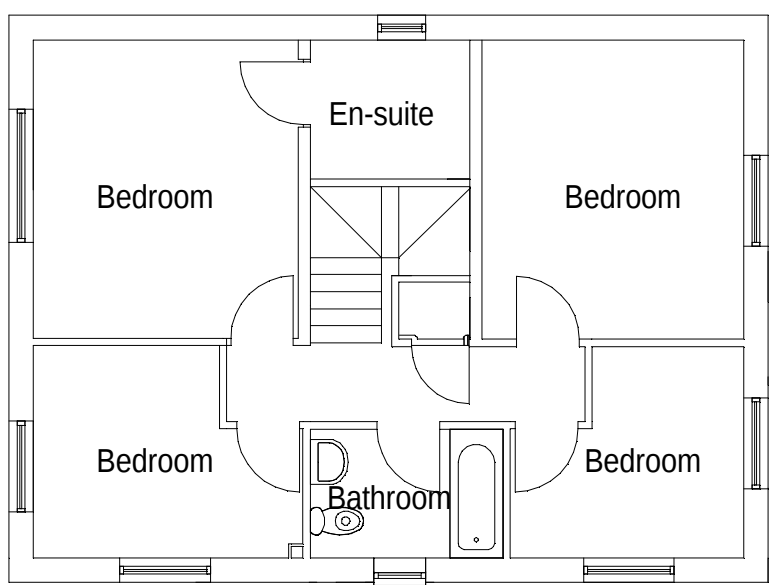

Existing & Proposed
First Floor Plan - 1:100

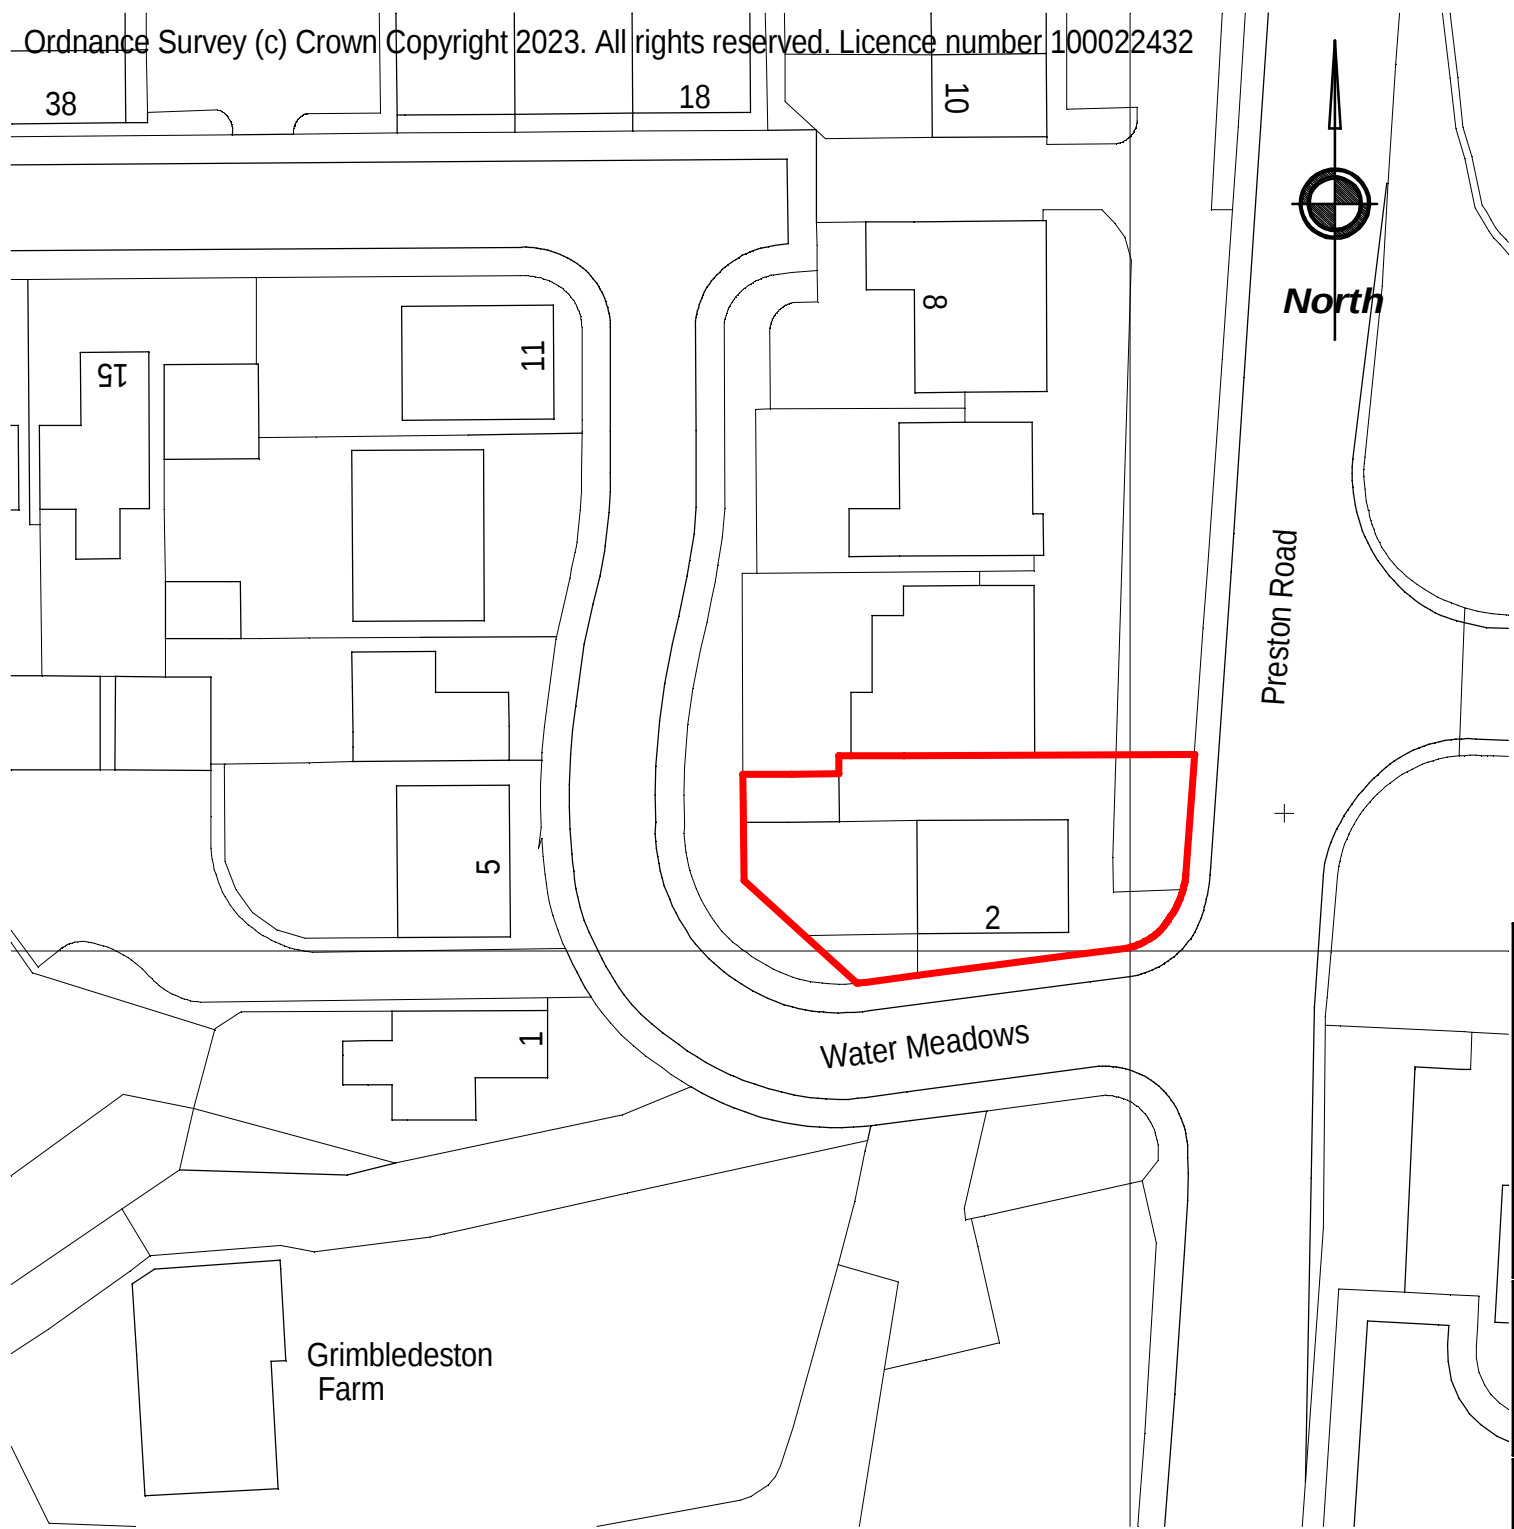

Site Location Plan - 1:500

Revisions		
22/11/23	A	Dimensions added, existing & proposed first floor plan added, and car parking layout amended at Planners request
Client		
Miss Angie Potter		
Project		
2 Water Meadows, Longridge, PR3 3BW		
Drawing		
Proposed extension and alterations		
Date		
07/11/2023		
Scale		
As shown		
Drawg. No.	Rev.	
NMB/WM/002	A	