




Application site




Land owned by 15 York Street



Land owned by 17 York Street

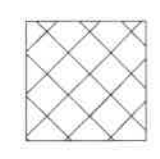

Right of access to application site

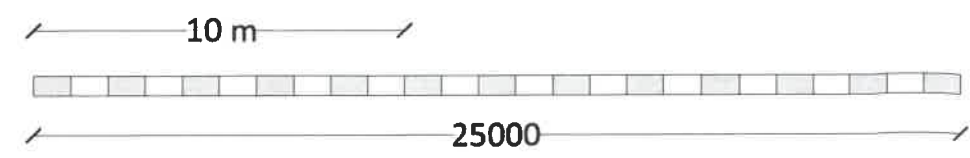

Project Location: Outbuilding, Rock House, Church Street, Clitheroe, BB7 2DG	Drawing: Curtilage Plan	Drawn By: N White		CAD Ref:		
		Checked By:		CON Ref:		
		Scale: 1:200 @ A3	Drawing No:		Rev:	
		Date: Nov 2023	BS 1235 / 09		/	
 glovers Constructing Partnerships		THE OLD TANNERY Eastgate, Accrington, Lancs. BB5 6PW Tel: 01254 398426 Fax: 01254 236924 Email: enquires@gloverspsl.com www.gloverspsl.com		 RICS		